


Curved Timber Bench
1 : 20


- Notes:**
- Rough&Ready Curve Bench or acceptable equivalent.
 - Concrete foundation to engineer's design.
 - All timber to be FSC Certified.

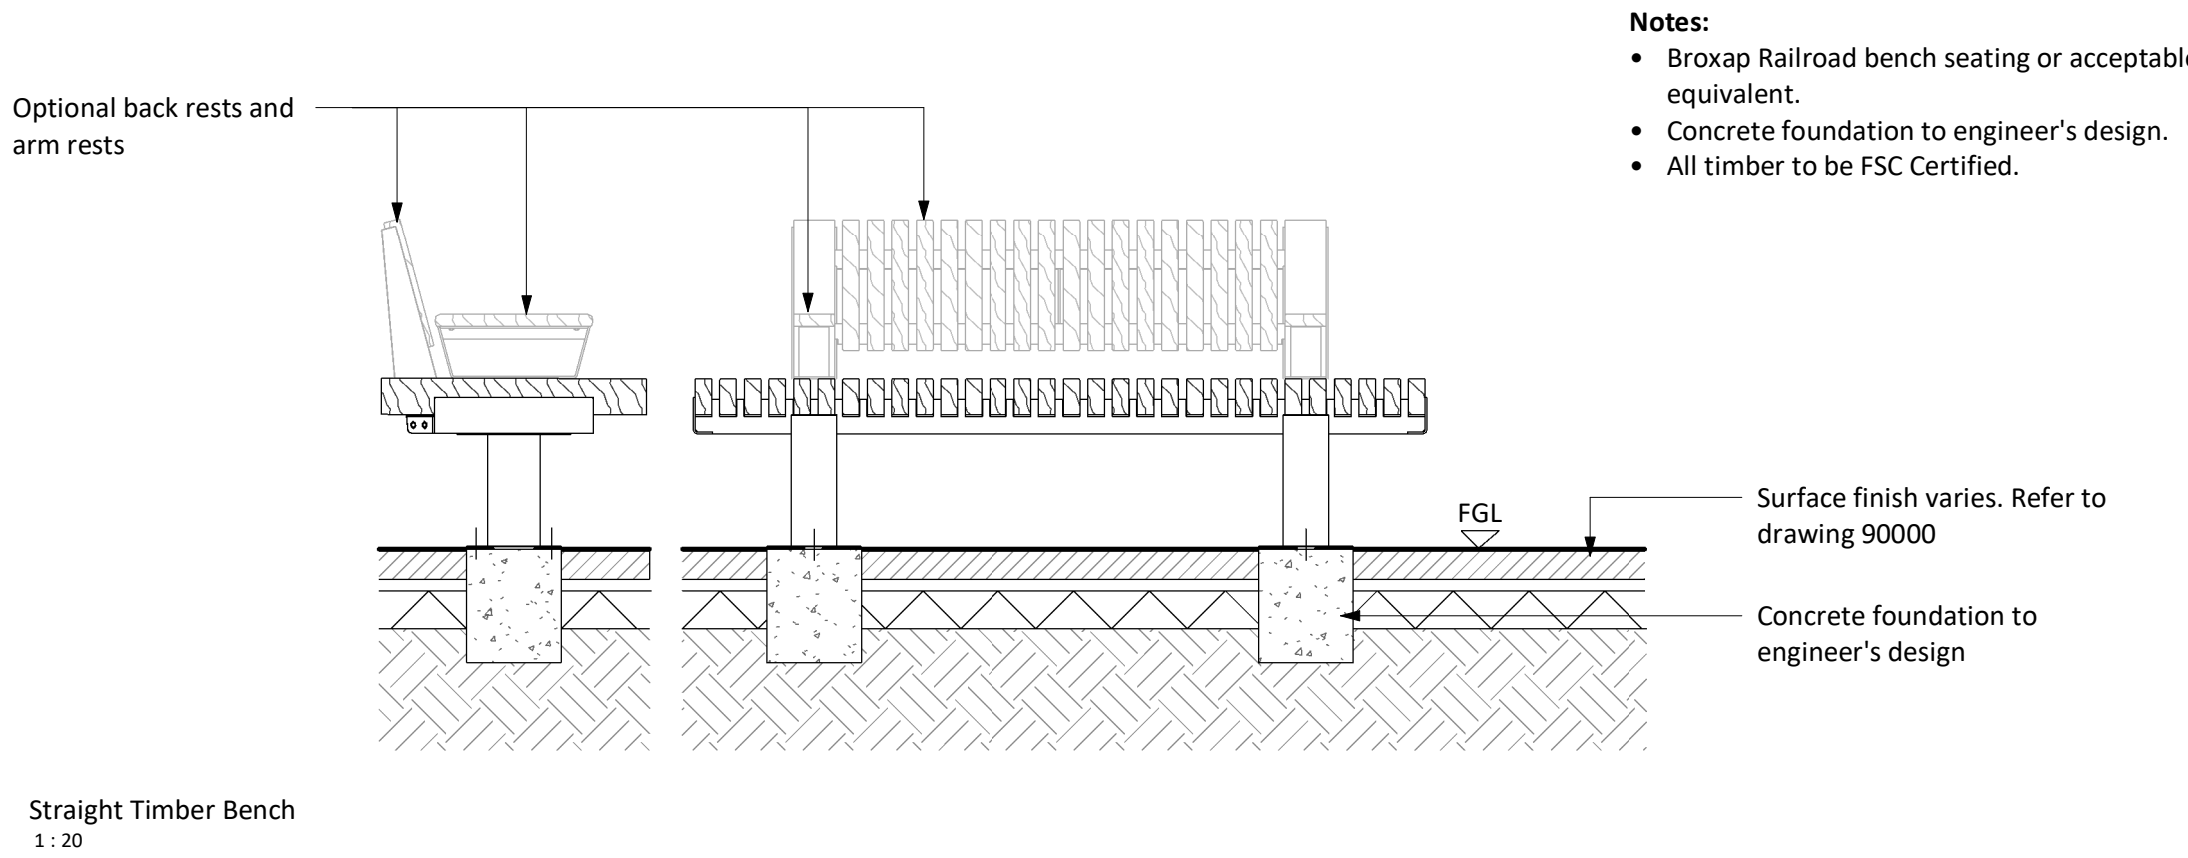


- Notes:**
- Broxap Railroad bench seating or acceptable equivalent.
 - Concrete foundation to engineer's design.
 - All timber to be FSC Certified.

SPACING FROM BUILDING
TO BE NOMINAL TO
PROVIDE FULL PROTECTION
ALONG DOOR WIDTH


NOTES:
Barrier to be located
50-100mm away from
open door at
90degrees.

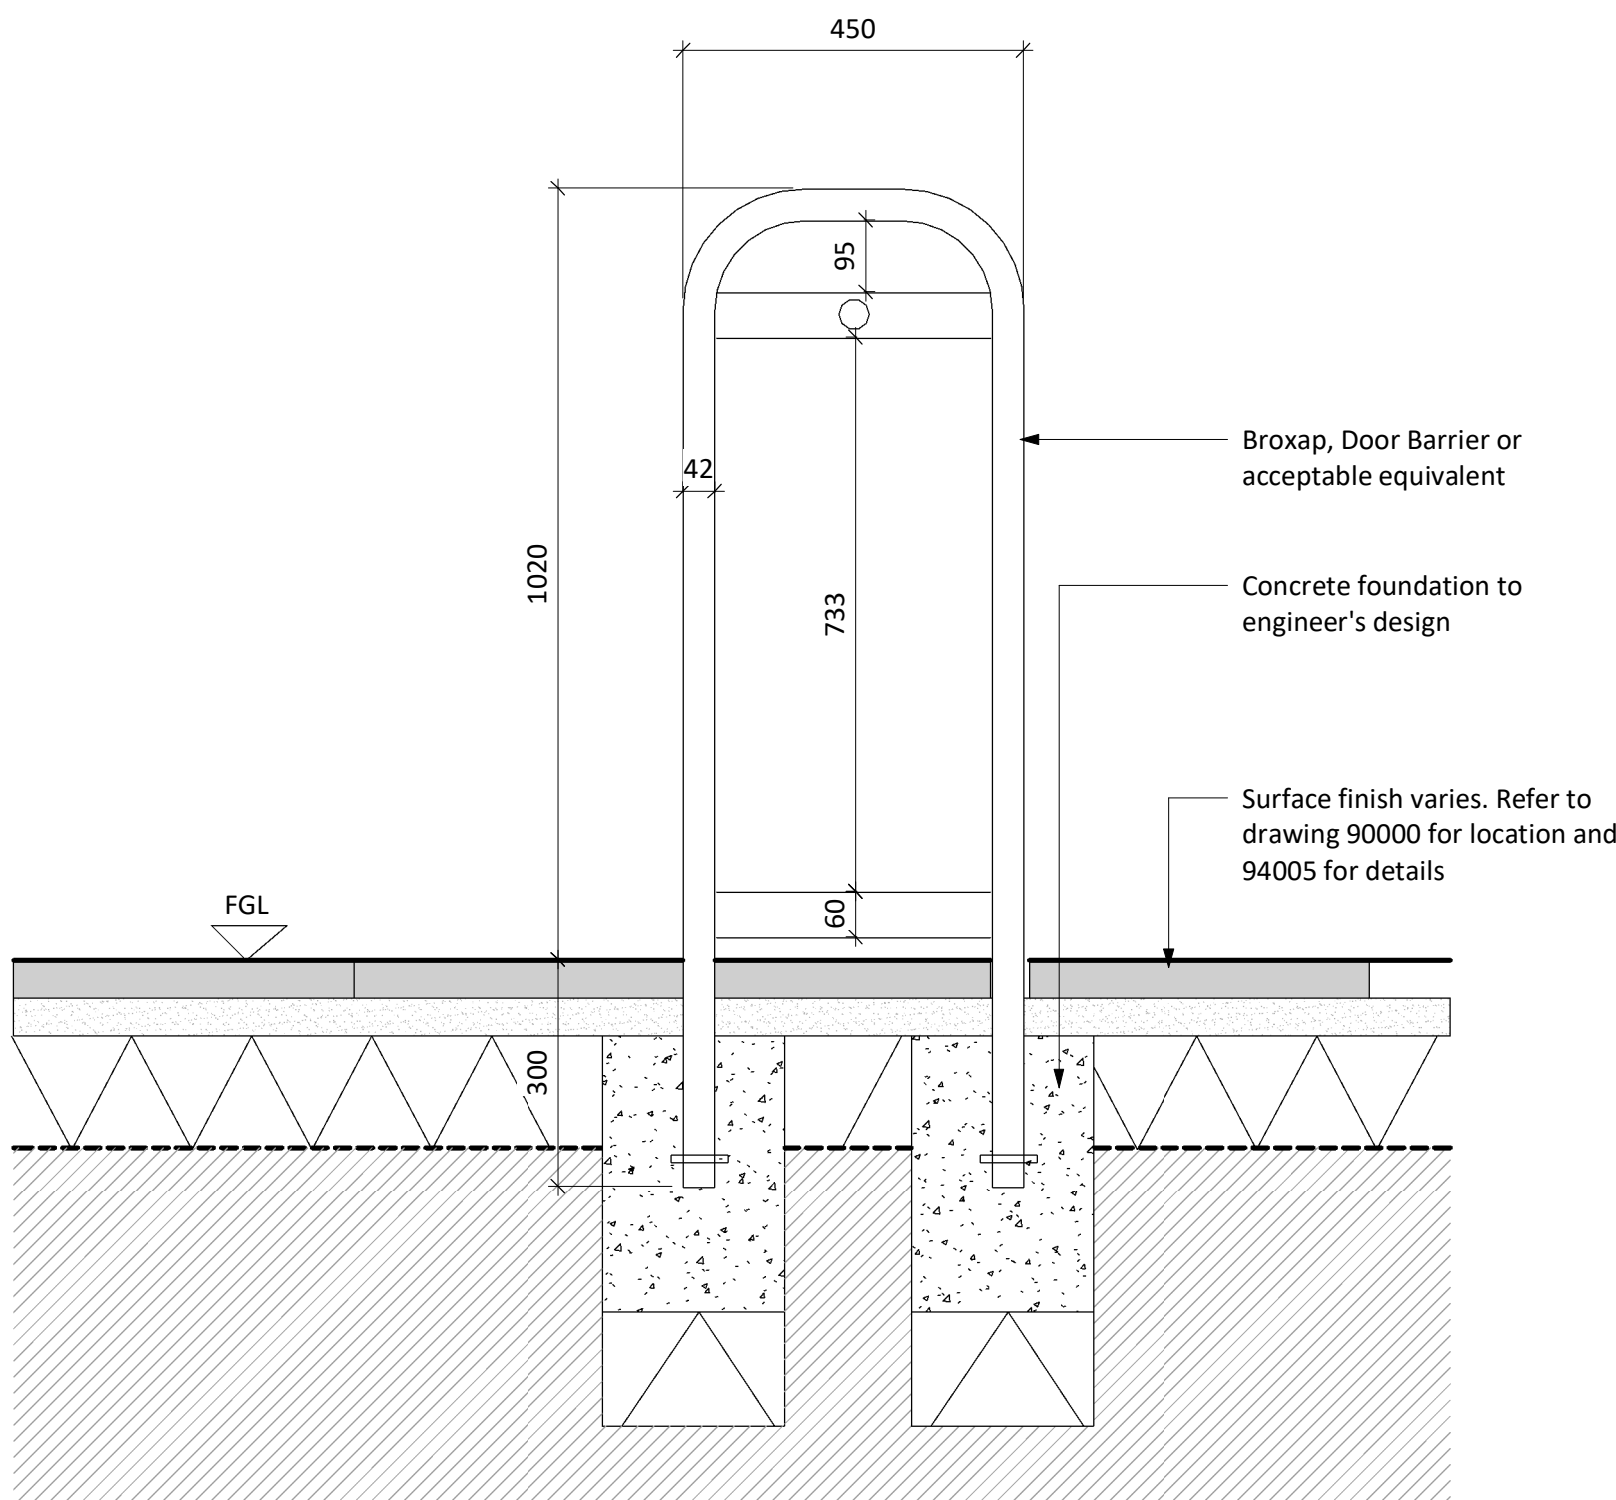

Manual Door Barrier
1 : 10

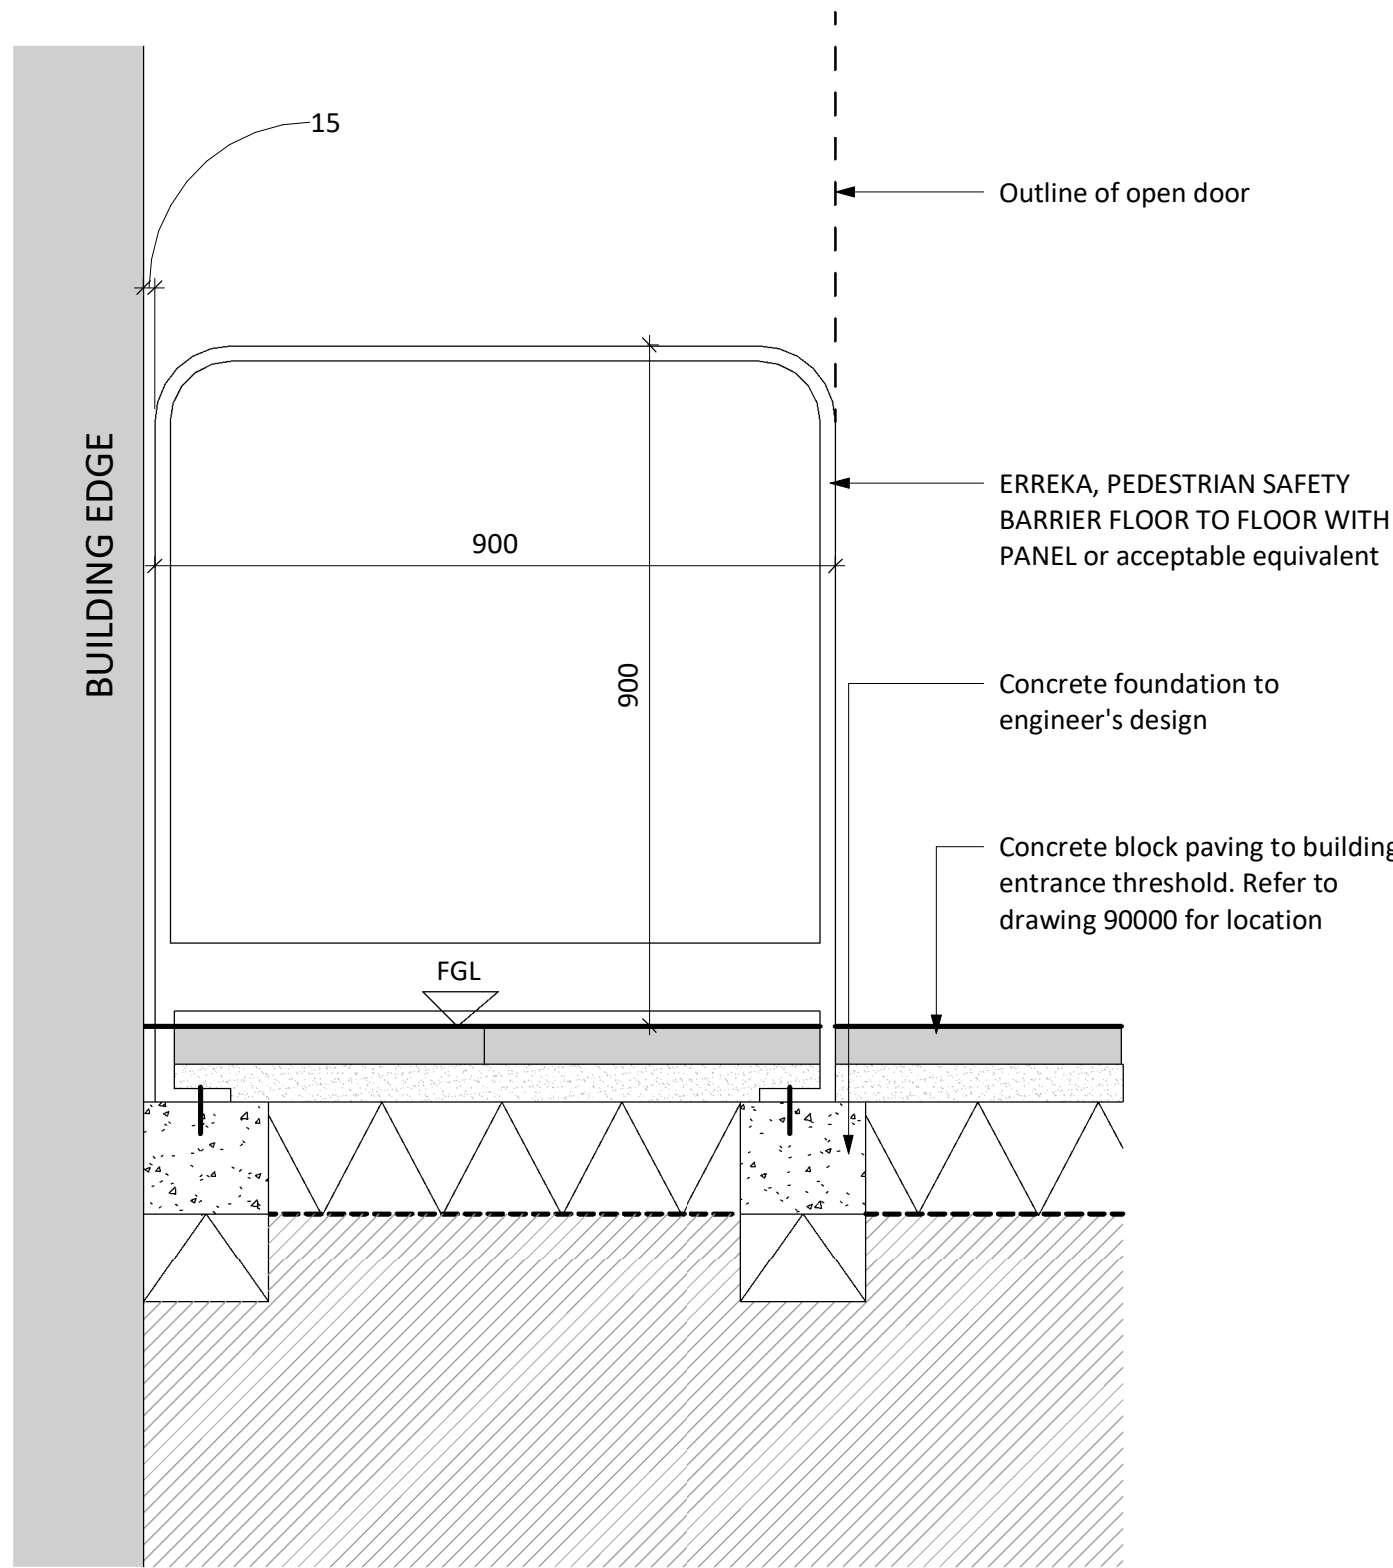

Automatic Door Barrier
1 : 10

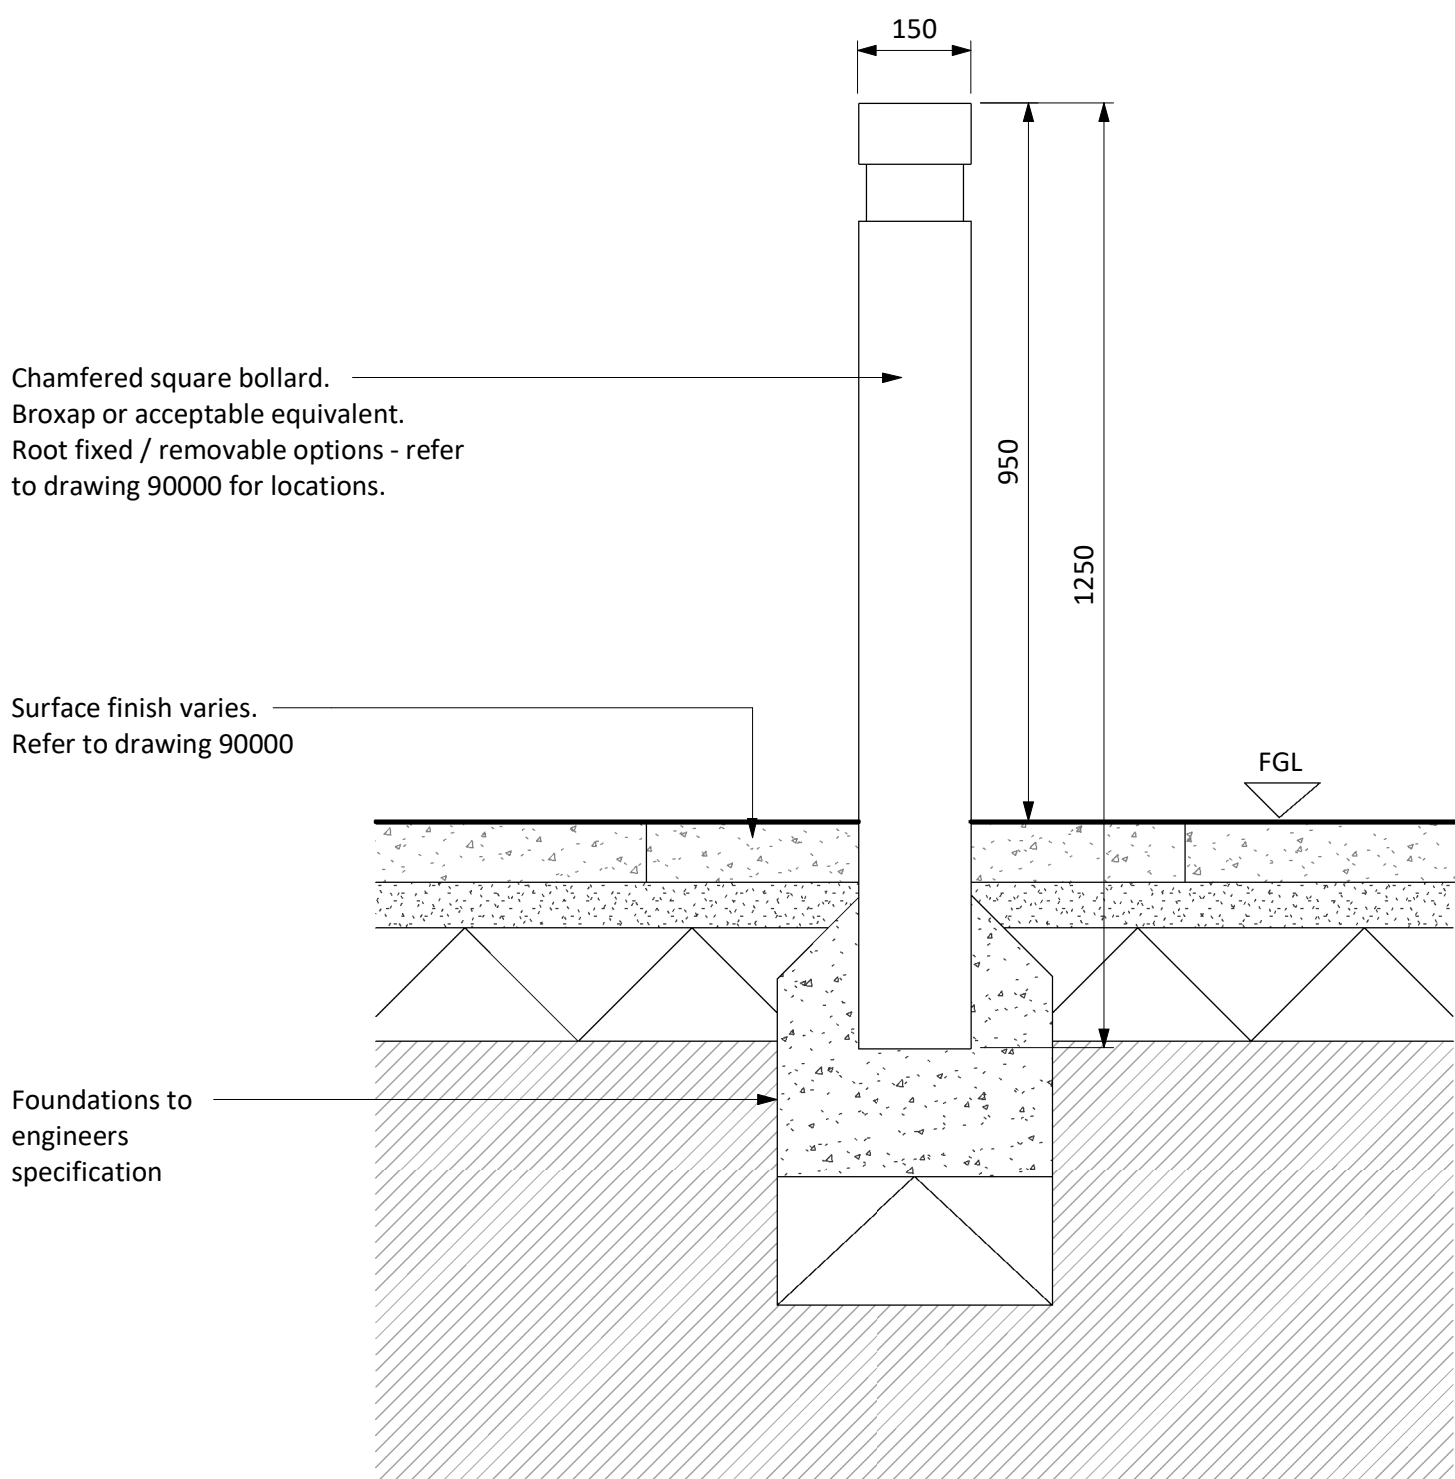

Standard Bollard
1 : 10

PL	PL01	09/05/2025	Draft Planning Issue
STATUS	REV	DATE	DESCRIPTION
CLIENT	REVISED BY ZM		
GIG CYMRU NHS WALES			CHECKED BY BK
Bwrdd Iechyd Prifysgol Cwm Taf Morgannwg University Health Board			ORIGINATOR NO 157126

CONSULTANT
STRIDE TREGLOWN
www.stridetreglown.com © Stride Treglown Limited 2024
PROJECT
Llantrisant Health Park
Pontyclun CF728XL

DRAWING TITLE
Landscape Details

STATUS CODE	SCALE
PL : Authorized and accepted	As indicated@A1
DRAWING USAGE: <i>Planning</i>	
PROJECT - ORIGINATOR - VOLUME - LEVEL - TYPE - ROLE - CLASS - NUMBER	STATUS _ REVISION
W550-STL-07-XX-DR-L-94002	PL_PL01