



INDICATIVE SKETCH OF SIDE SECTION FOR BADGER GAP

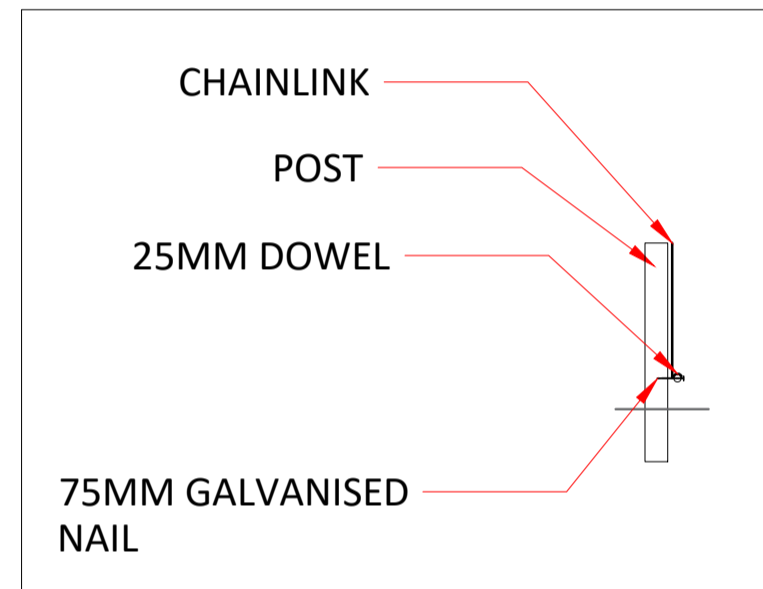

CHAINLINK CLIPPED AND LOWER EDGE TURNED BACK TO CREATE 200 X 200 GAP

150mm ROUND TREATED SOFTWOOD POSTS

BRACED AT CHANGE OF DIRECTION AT MAX 48 METRE CENTRES

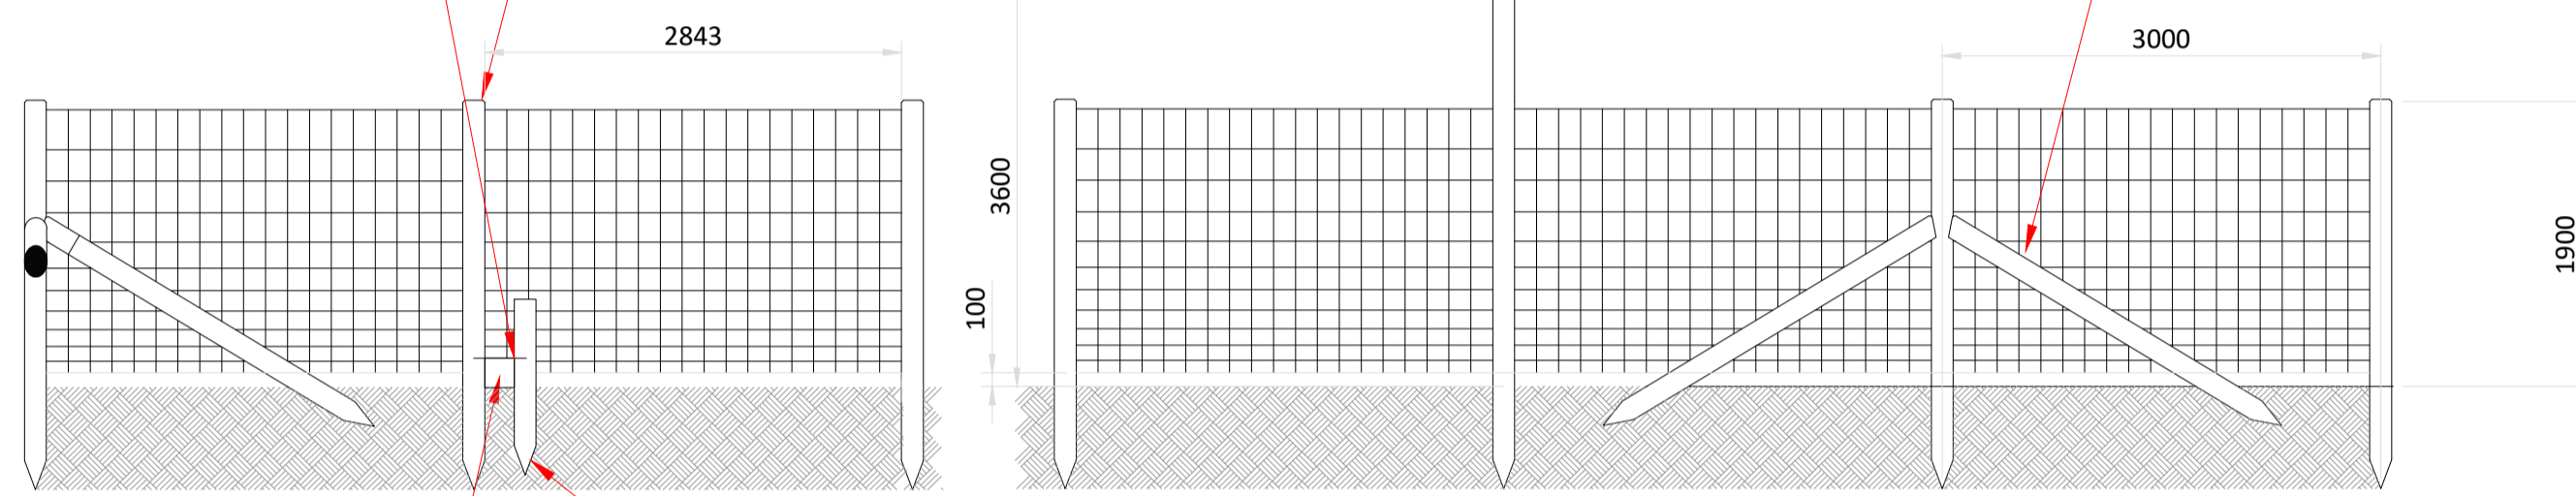


BADGER GAP

1000 LENGTH OF 150 MM DIAMETER ROUNDWOOD POST

NON-LIFT SECURITY HANGERS

CUSTOM GALVANISED STEEL GATES, 20mm BARS @ 150mm CENTERS

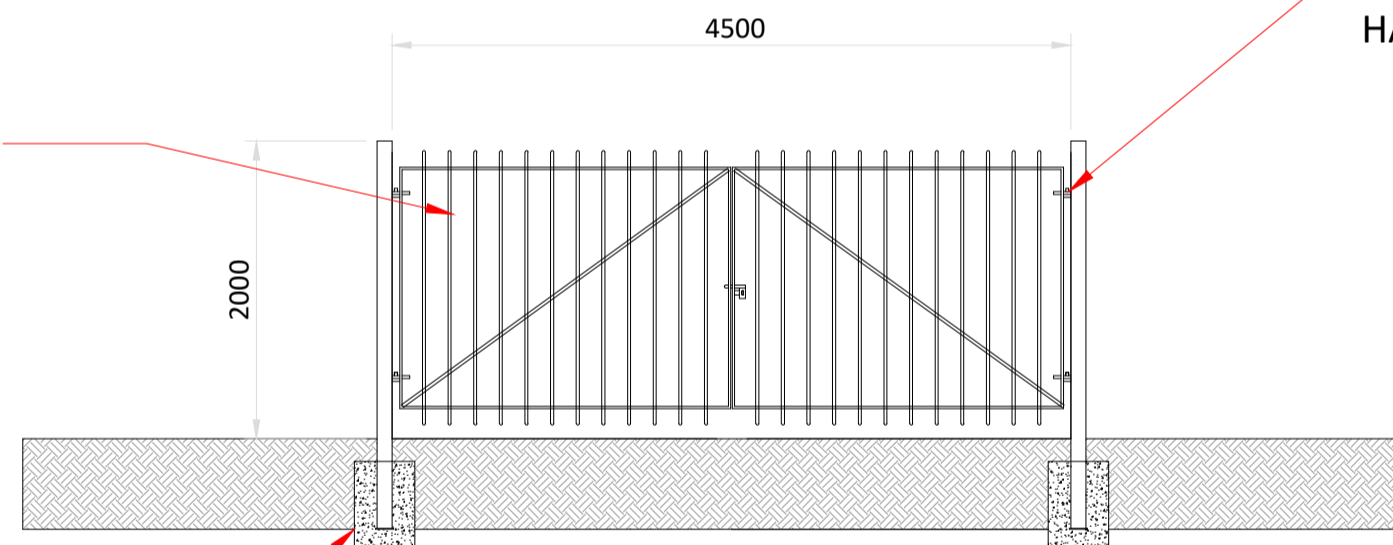

POSTS IN CONCRETE

KEY PLAN

NOTES

REVISIONS

REV	ISSUED FOR INFORMATION	GT	DATE	BF	DATE	TS	DATE
P04	ISSUED FOR INFORMATION	GT	02/06/23	BF	02/06/23	TS	02/06/23
P03	ISSUED FOR INFORMATION	GT	22/05/23	BF	22/05/23	TS	22/05/23
P02	ISSUED FOR INFORMATION	GT	02/05/23	BF	02/05/23	TS	02/05/23
P01	ISSUED FOR INFORMATION	JM	06/04/23	BF	06/04/23	TS	06/04/23
REV	REVISION NOTES/COMMENTS	DRAWN BY	DATE	CHECKED BY	DATE	APPROVED BY	DATE

Hydrock Merchants House
Wapping Road
Bristol
BS1 4RW
t: +44 (0) 117 945 9225
e: bristol@hydrock.com

CLIENT
Rhondda Cynon Taf County Borough Council

PROJECT
Coed-Ely Solar

TITLE
Fence, Gate & Proposed CCTV Detail

HYDROCK PROJECT NO.
27541

SCALE @ A1
1:50

STATUS DESCRIPTION	STATUS
SUITABLE FOR INFORMATION	S2
DRAWING NO. (PROJECT CODE-ORIGINATOR-ZONE-LEVEL-TYPE-ROLE-NUMBER)	REVISION
27541-HYD-XX-XX-DR-Y-0004	P04

