




ELEVATION '3'
SCALE 1:50

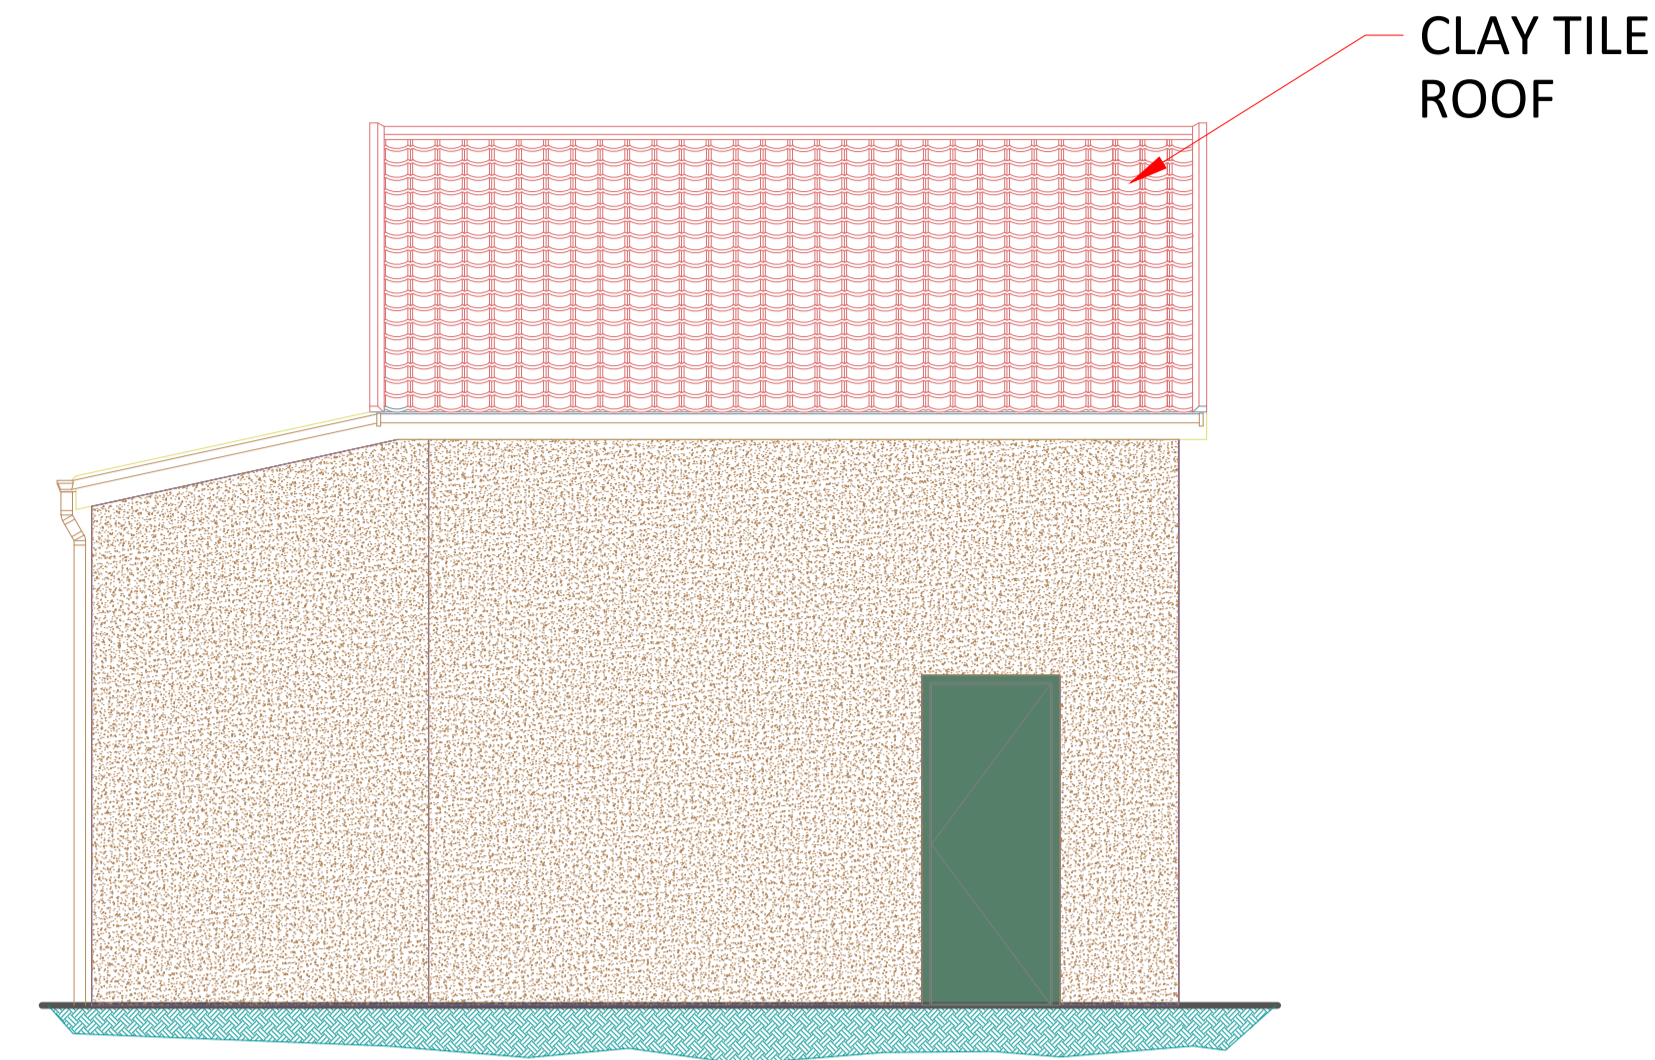


ELEVATION '2'
SCALE 1:50

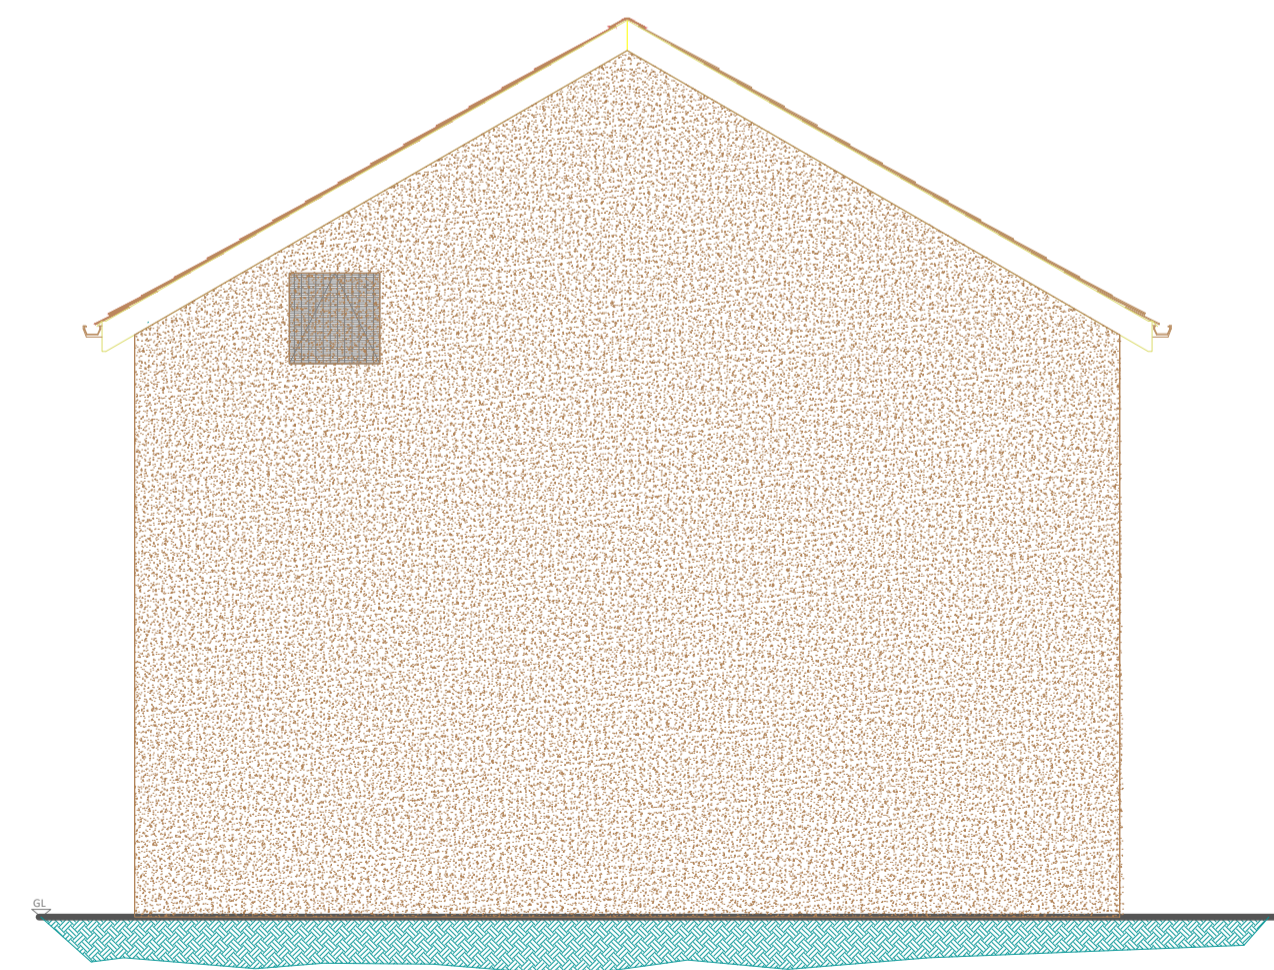

ELEVATION '1'
SCALE 1:50

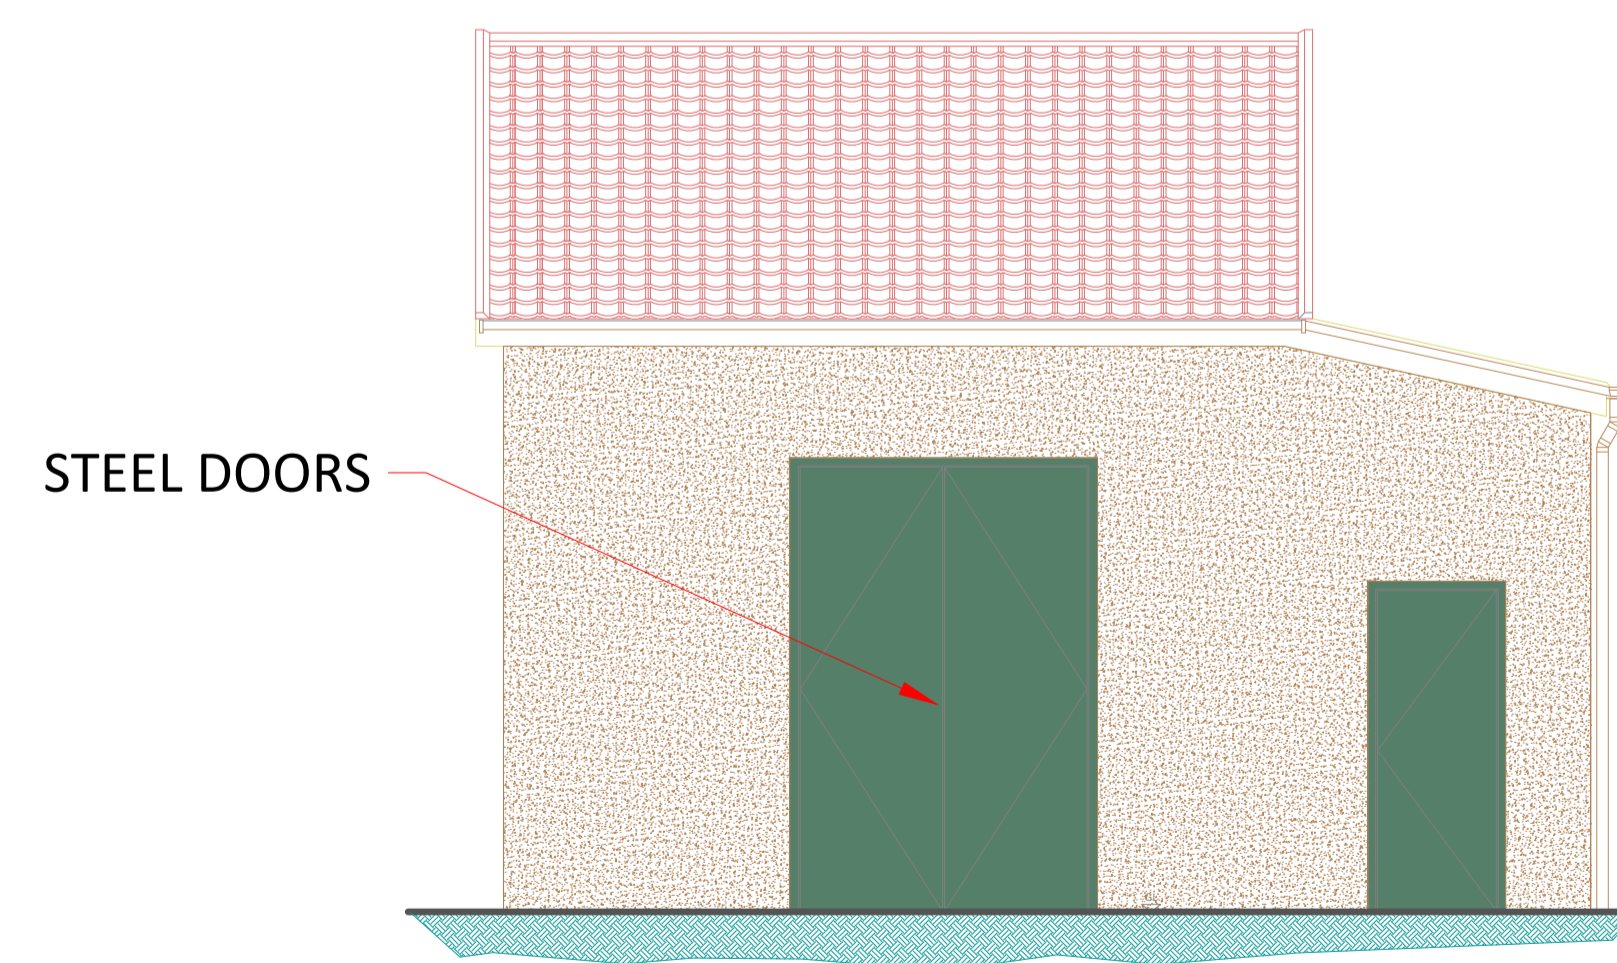

ELEVATION '4'
SCALE 1:50

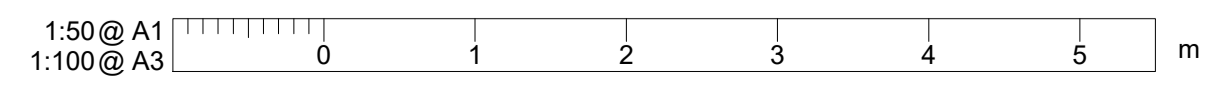

KEY PLAN

NOTES

REVISIONS

ISSUED FOR INFORMATION						
PO2	GT	29/06/23	BF	29/06/23	TS	29/06/23
ISSUED FOR INFORMATION						
PO1	GT	02/05/23	BF	02/05/23	TS	02/05/23
REVISION NOTES/COMMENTS						
REV	DRAWN BY	DATE	CHECKED BY	DATE	APPROVED BY	DATE

Hydrock Merchants House
Wapping Road
Bristol
BS1 4RW
t: +44 (0) 117 945 9225
e: bristol@hydrock.com

CLIENT
Rhondda Cynon Taf County Borough Council

PROJECT
Coed-Ely Solar

TITLE
DNO Solar Substation Detail

HYDROCK PROJECT NO.
27541

SCALE @ A1
1:50

STATUS DESCRIPTION	STATUS
SUITABLE FOR INFORMATION	S2
DRAWING NO. (PROJECT CODE-ORIGINATOR-ZONE-LEVEL-TYPE-ROLE-NUMBER)	REVISION
27541-HYD-XX-XX-DR-Y-0006	P02