


0-02	Issue pack for PAC	17.08.2023	SS	EHK
P-01	First Issue	02.05.2023	SS	EHK
Rev.	Description	Date	Drawn	Checked

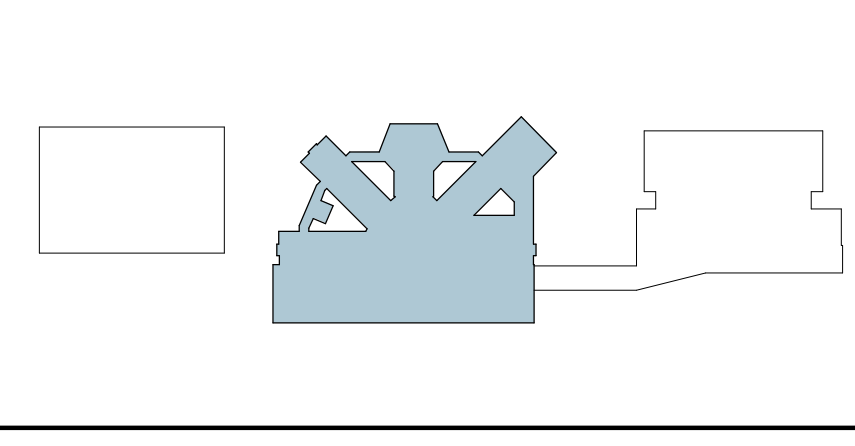

Client: Willmott Dixon Construction Ltd.		Corstorphine & Wright	
Project: Gwent Police Operational Facility		Wareick Studio Brook Hill, Brook Street, Waverick, CV34 4BL 01532 614 444 corstorphine-wright.com	
Drawing Title: Police Hub - Proposed First Floor		Drawing No: GPOF-CWA-01-01-DR-A-0303	Revision: P-02
Drawn: SS	Checked: EHK	Paper Size: A0	Scale: 1:100
Drawing Status: PLANNING		Date: 21/04/23	