




Section A
1 : 100

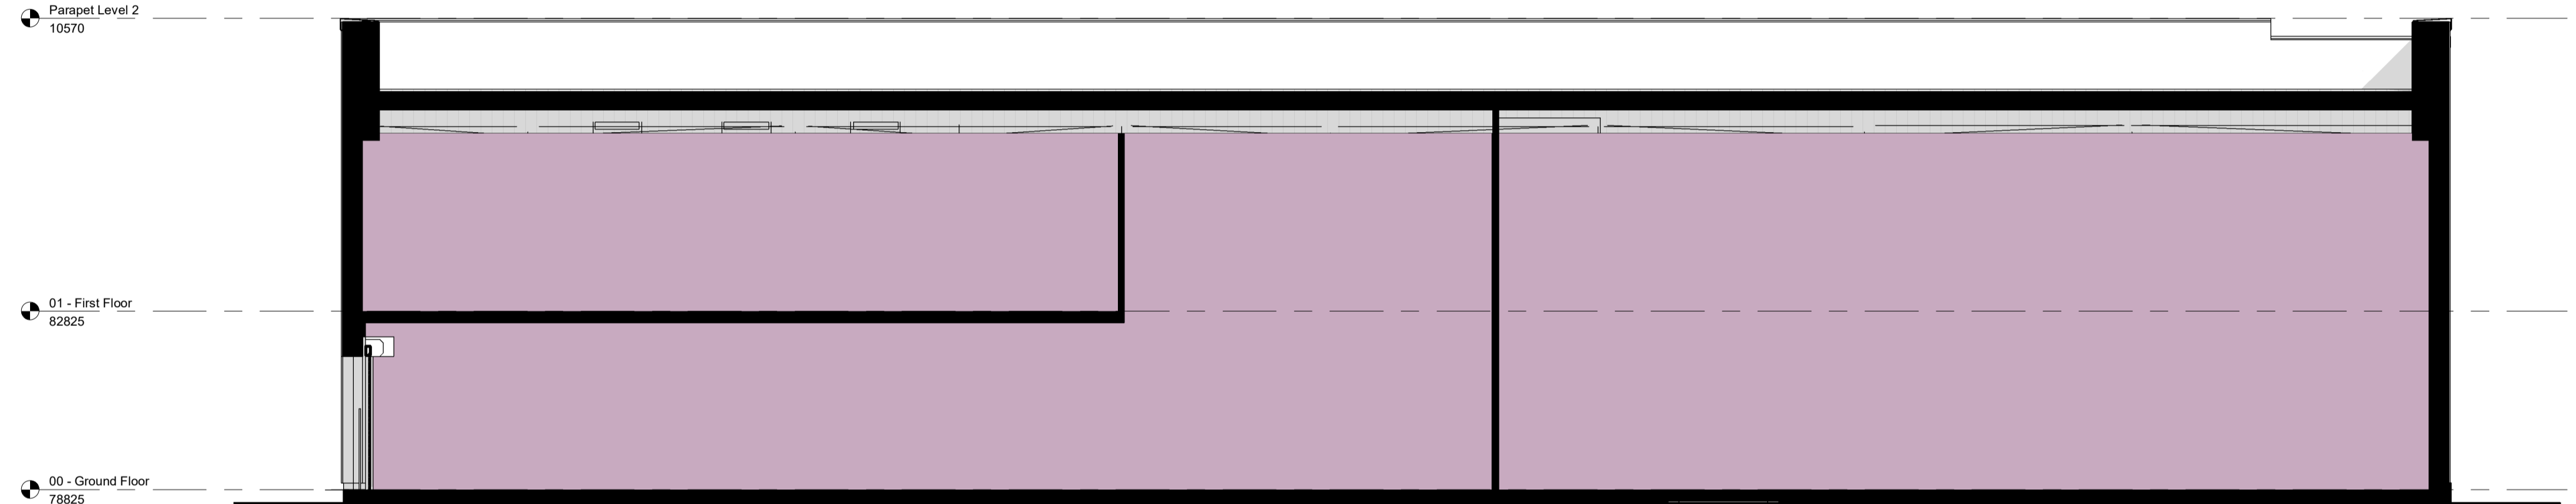


Section B
1 : 100

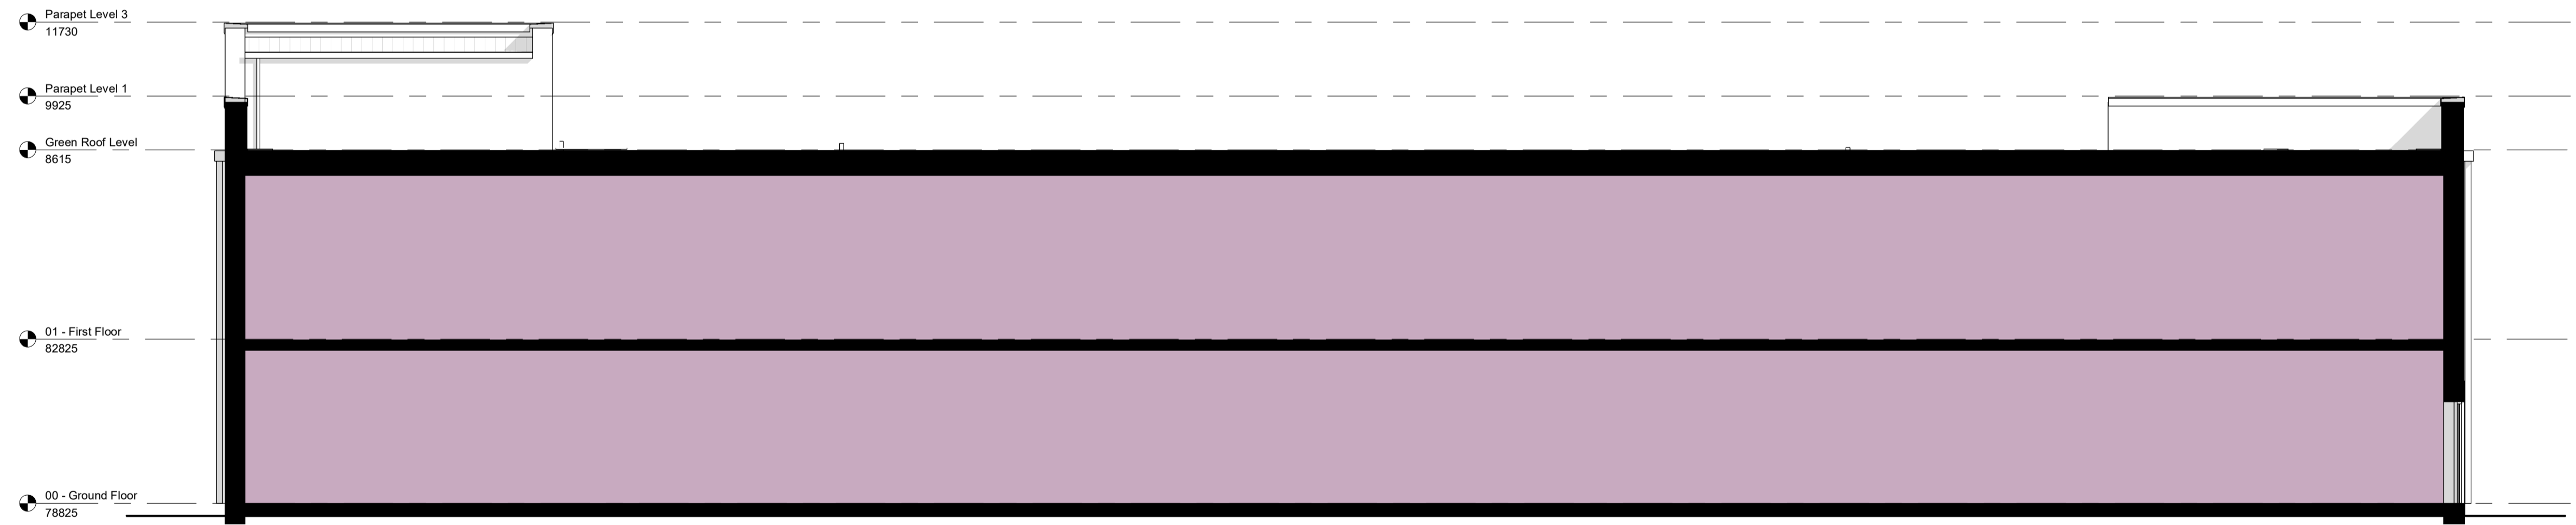

Section C
1 : 100

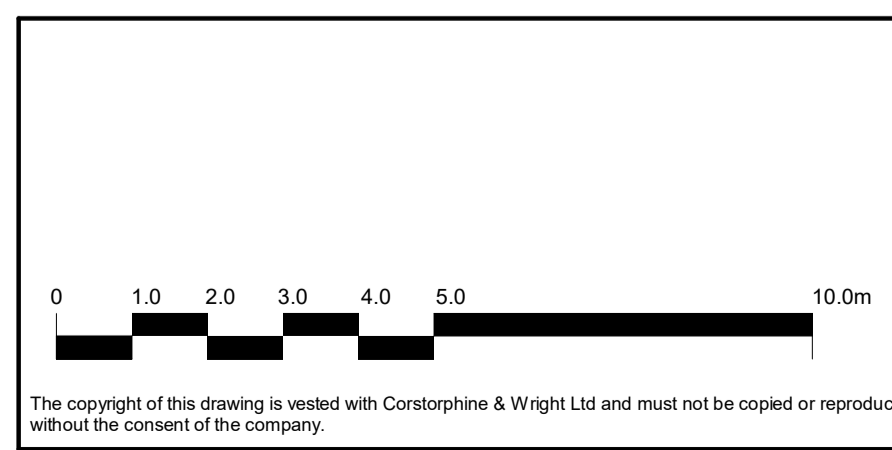

P-02	Issue for pack PAC	18.08.2023	is	EHC
P-01	First Issue	07.11.2022	SS	EHC
Rev.	Description	Date	Draw.	Chk.

 

Client: Willmott Dixon Construction Ltd.	
Project: Gwent Police Operational Facility	
Drawing Title: Training - Proposed Section	
Drawn	Checked
SS	EHC

Corstorphine & Wright
 Warwick Studio
 Brook Hall, Brook Street, Warwick, CV34 4BL
 01926 659 444
corstorphine-wright.com

Drawing No. GPOF-CWA-02-XX-DR-A-0380	Revision P-02
Scale 1 : 100	Date 09/11/22

Drawing Status:
PLANNING