



**A** Section A  
1 : 100

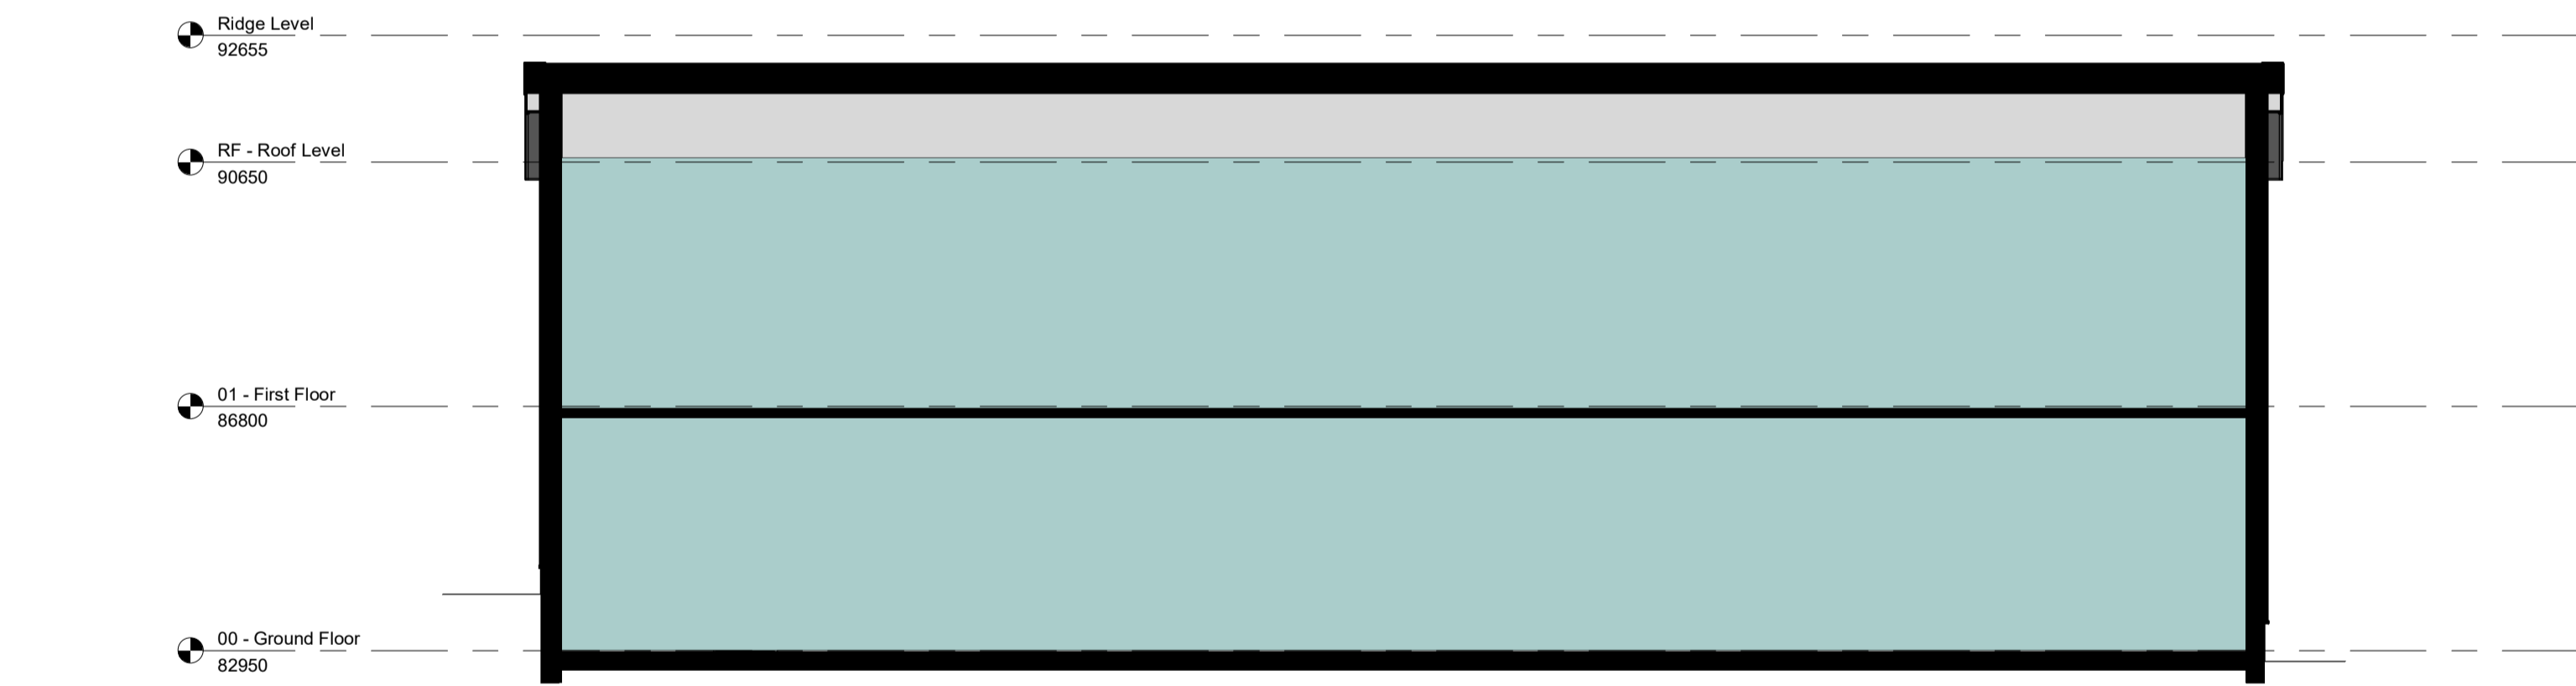


**B** Section B  
1 : 100

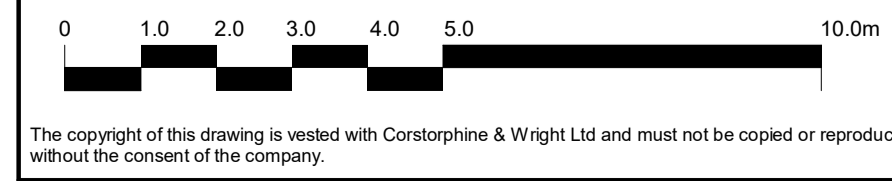

The copyright of this drawing is vested with Corstorphine & Wright Ltd and must not be copied or reproduced without the consent of the company.

P-01	First Issue	18.06.23	EHC	is
Rev.	Description	Date	Draw.	Chk.

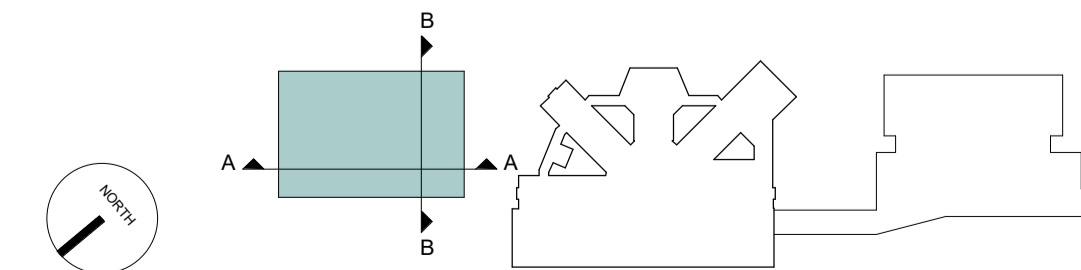

Client: Wilmot Dixon Construction Ltd		<b>Corstorphine &amp; Wright</b>	
Project: Gwent Police Operational Facility		Warwick Studio Brook Hall, Brook Street, Warwick, CV34 4BL 01926 650 444 corstorphine-wright.com	
Drawing Title: Fleet - Proposed Sections		Drawing No. GPOF-CWA-03-XX-DR-A-0390	Revision P-01
Drawing Status: PLANNING	Drawn is	Checked EHC	Paper Size A1
	Scale 1 : 100	Date 07/24/23	