




Section A

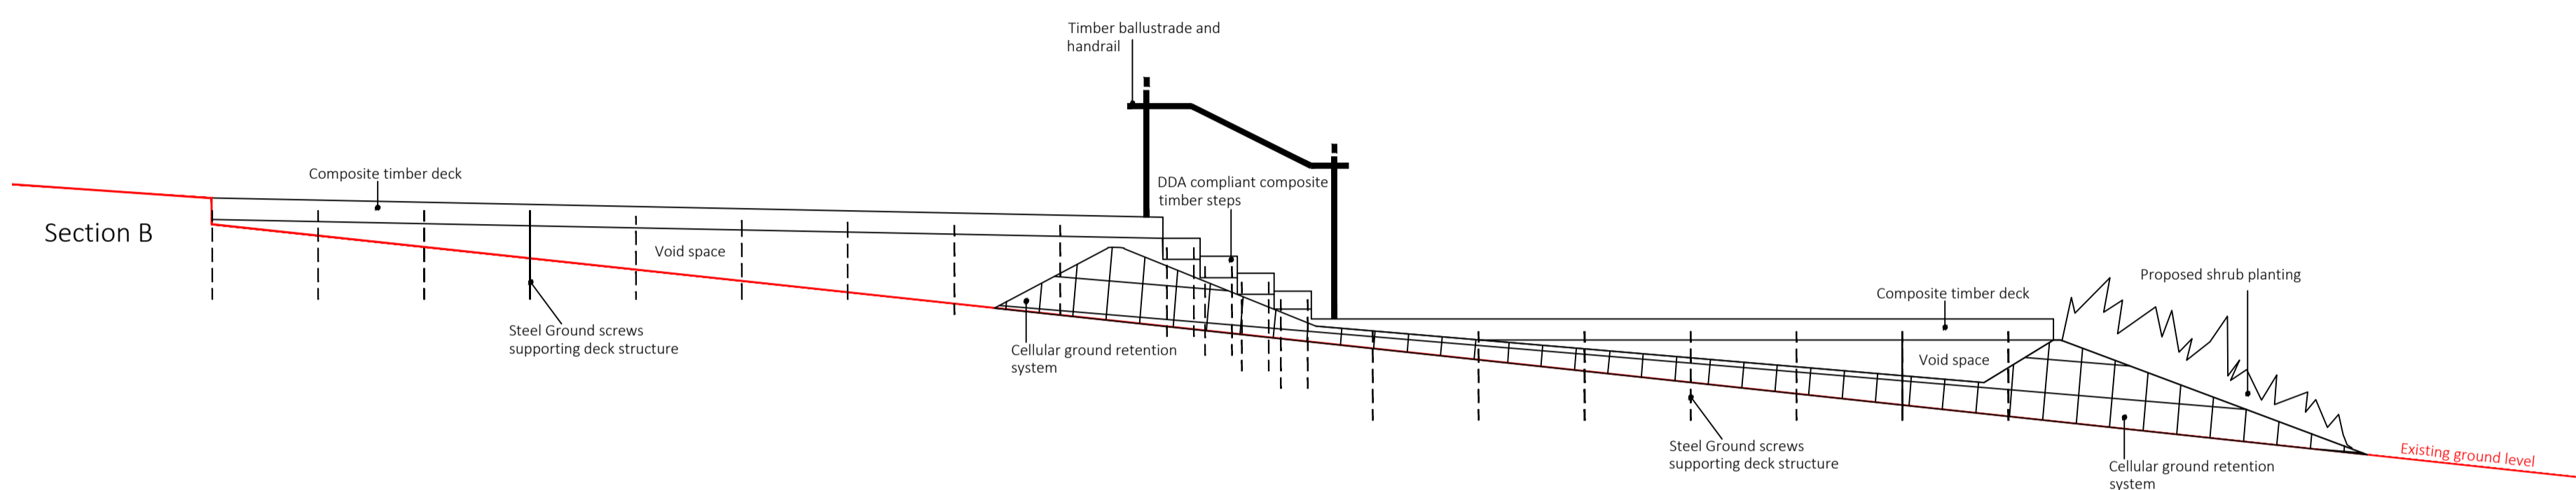



Section B

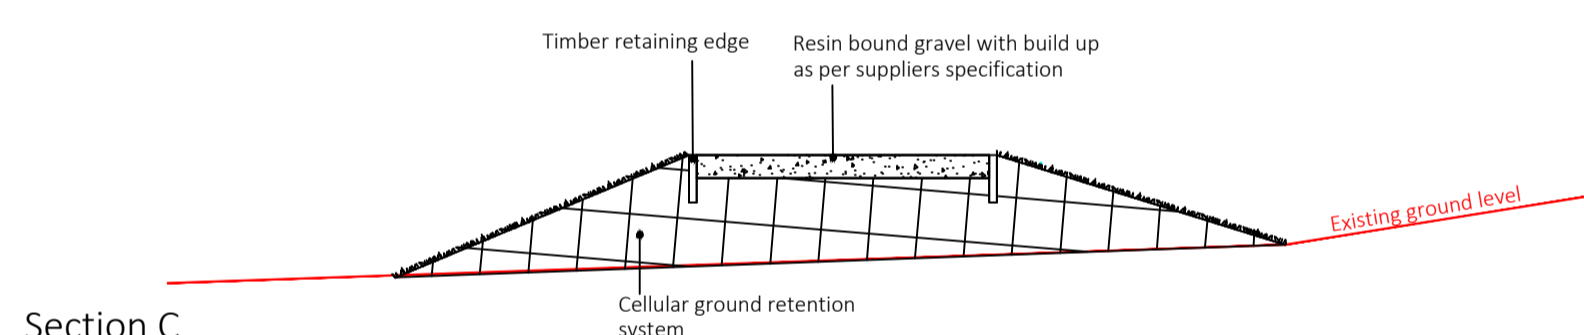

Section C

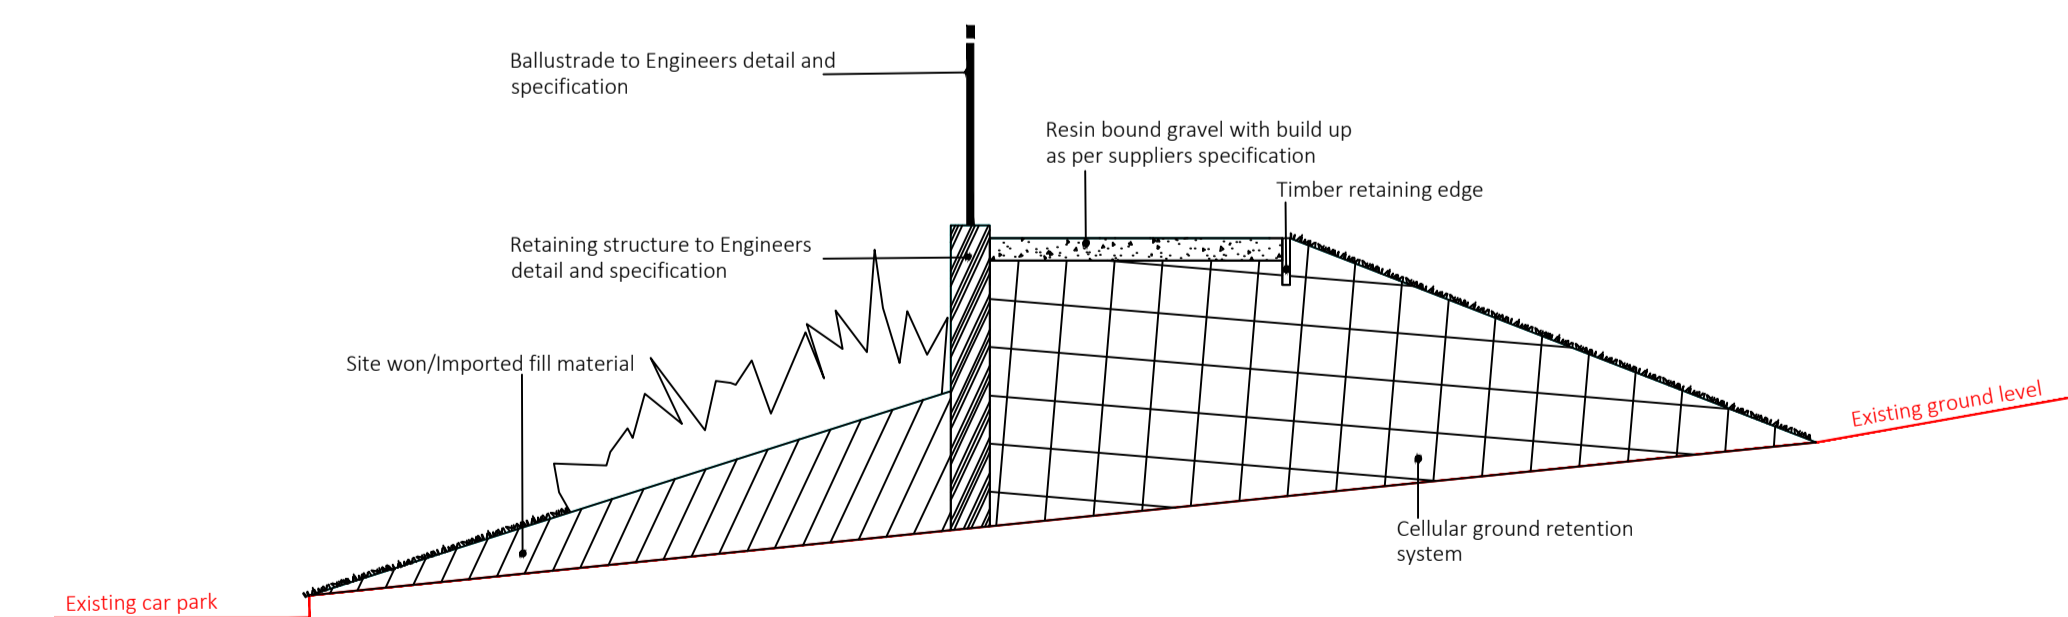

Section D

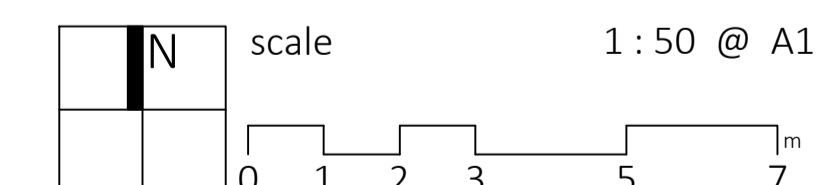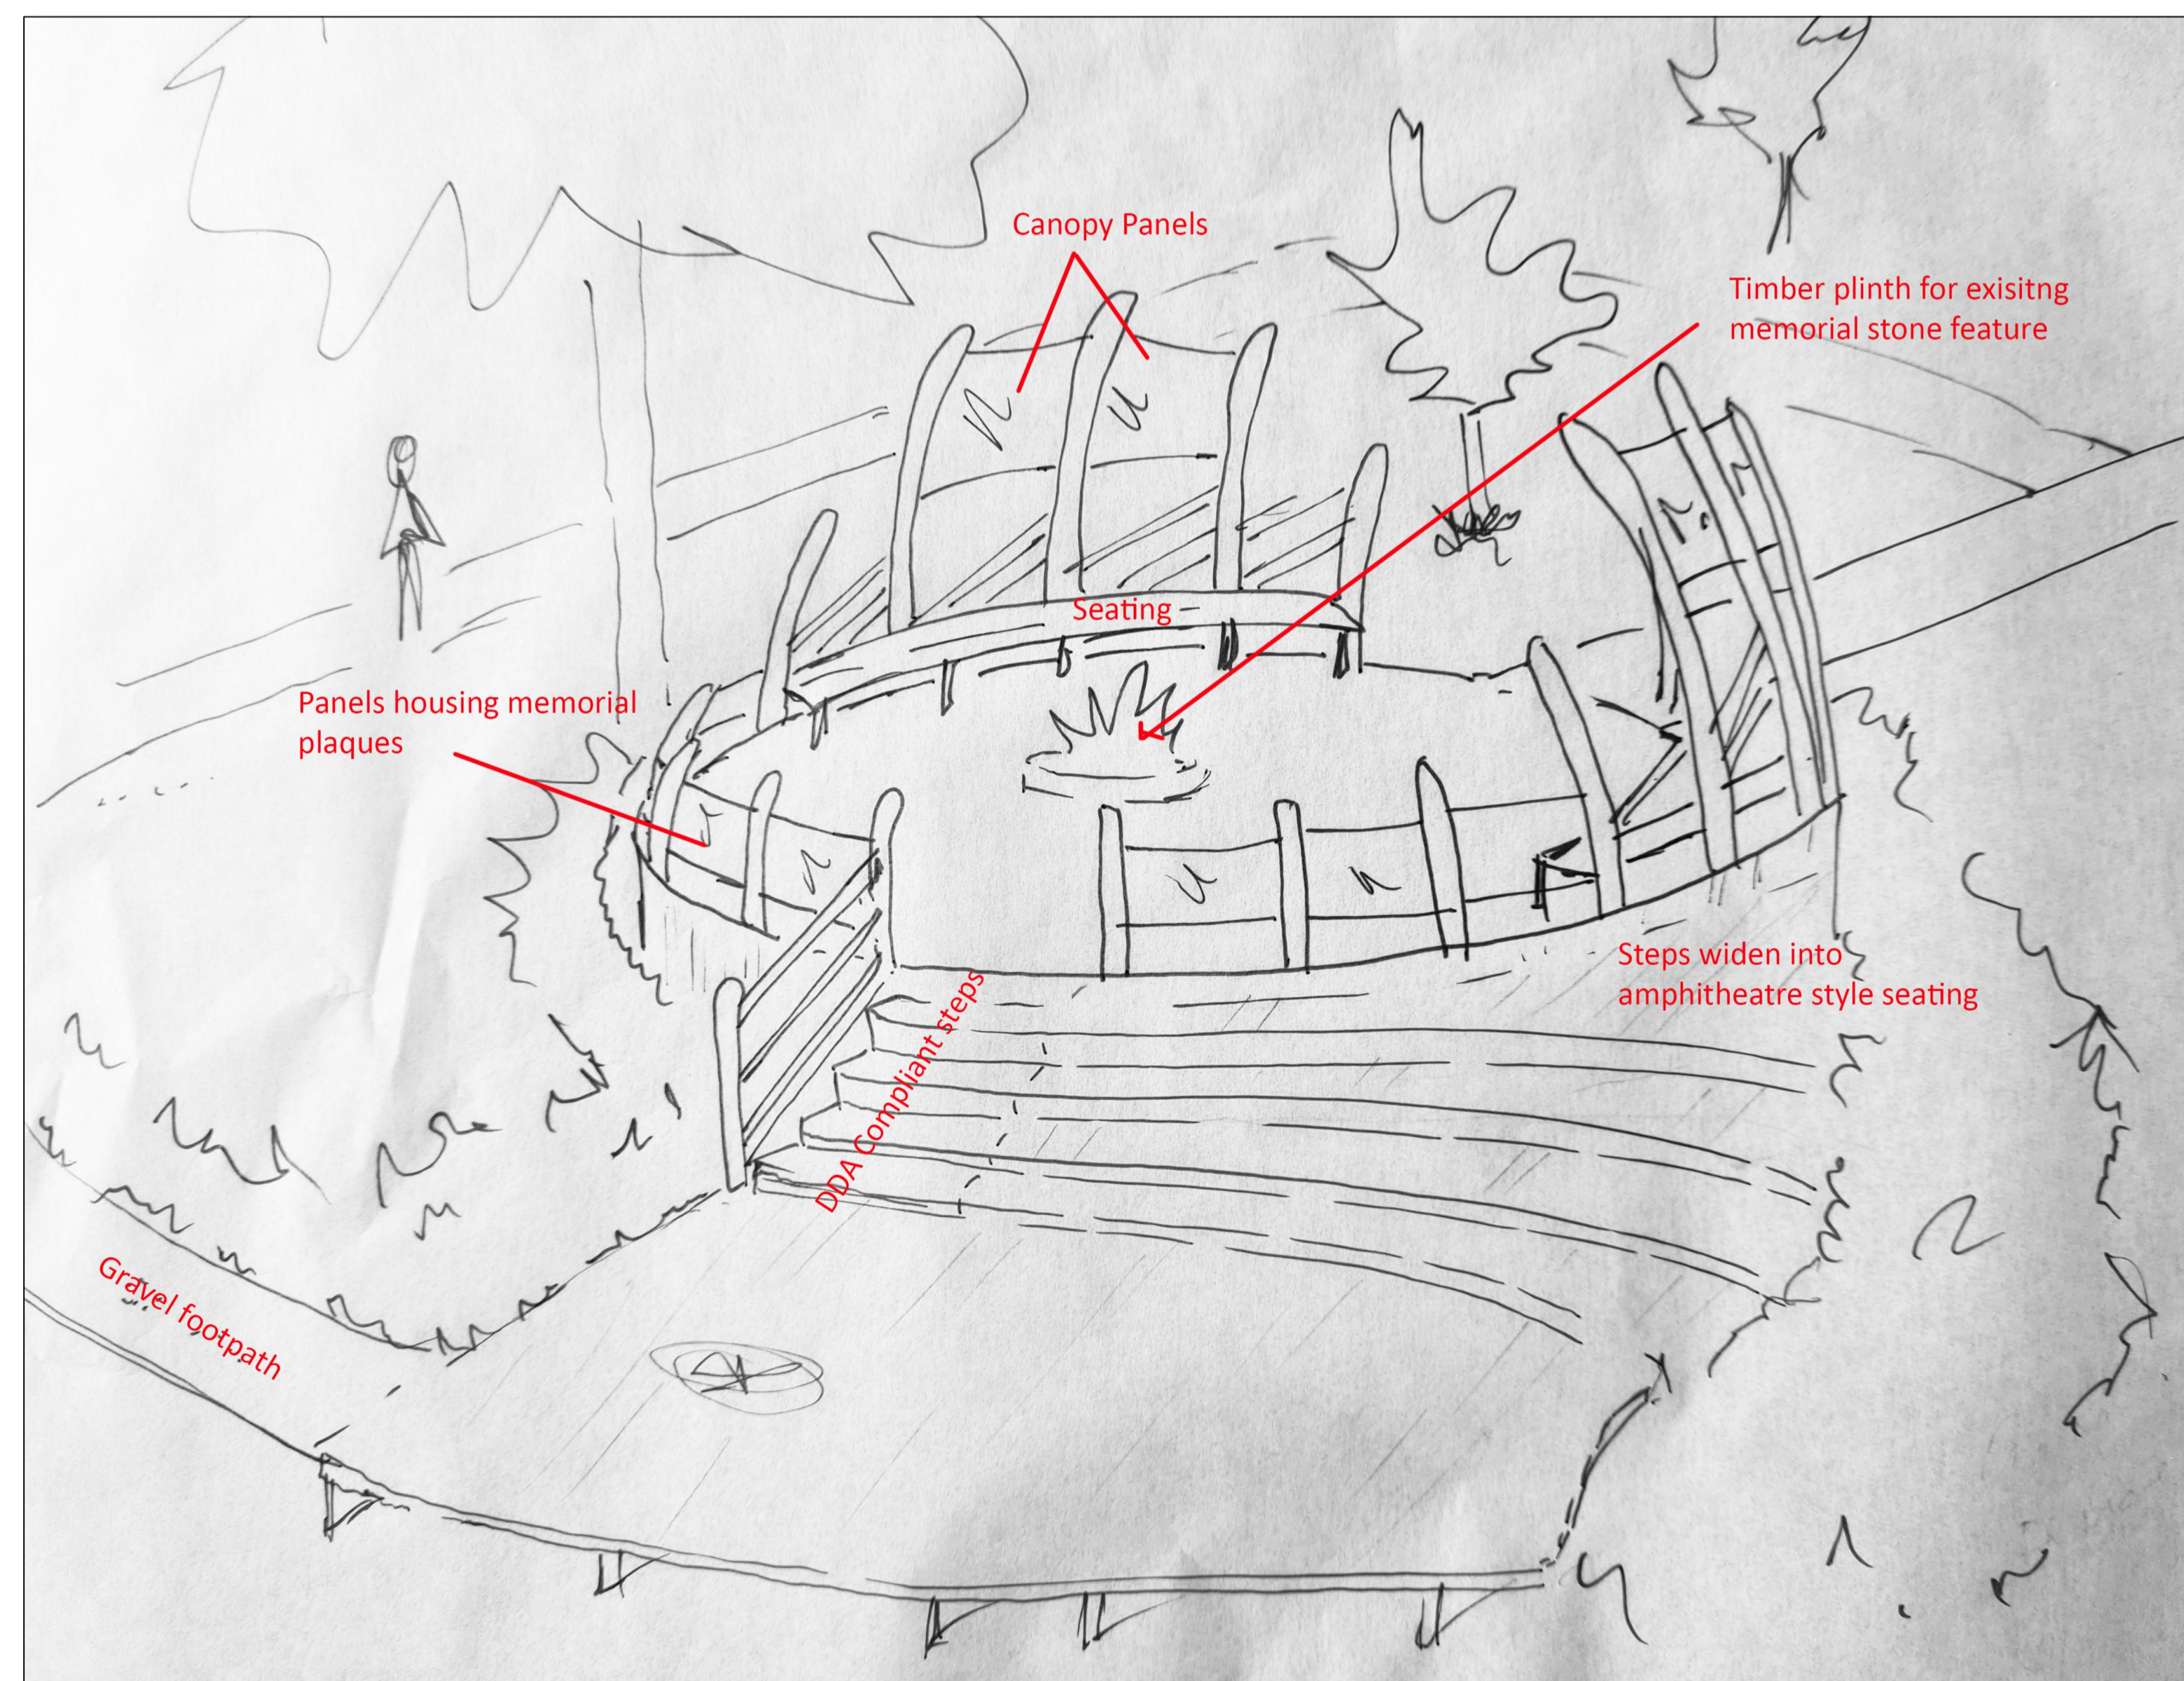

30 St. Georges Square | Worcester | WR1 1HX | 01905 947 558  
hello@zebralandscapes.co.uk

Zebra Landscape Architects Limited is registered in England and Wales.  
Registered number: 11068394. Registered Office: 30 St Georges Square,  
Worcester, WR1 1HX.

Copyright is reserved by Zebra Landscape Architects and the drawing is issued on the condition that it is not copied either wholly or in part without first obtaining written consent from them. Do not scale from this drawing, figured dimensions only to be used. All dimensions to be checked on site before commencement of any work, shop drawings or the ordering of materials. This drawing is to be read in conjunction with appropriate consultant engineers drawings, schedules, specification and manufacturer's information.