




## Access and Circulation Drop Off/ Pick Up

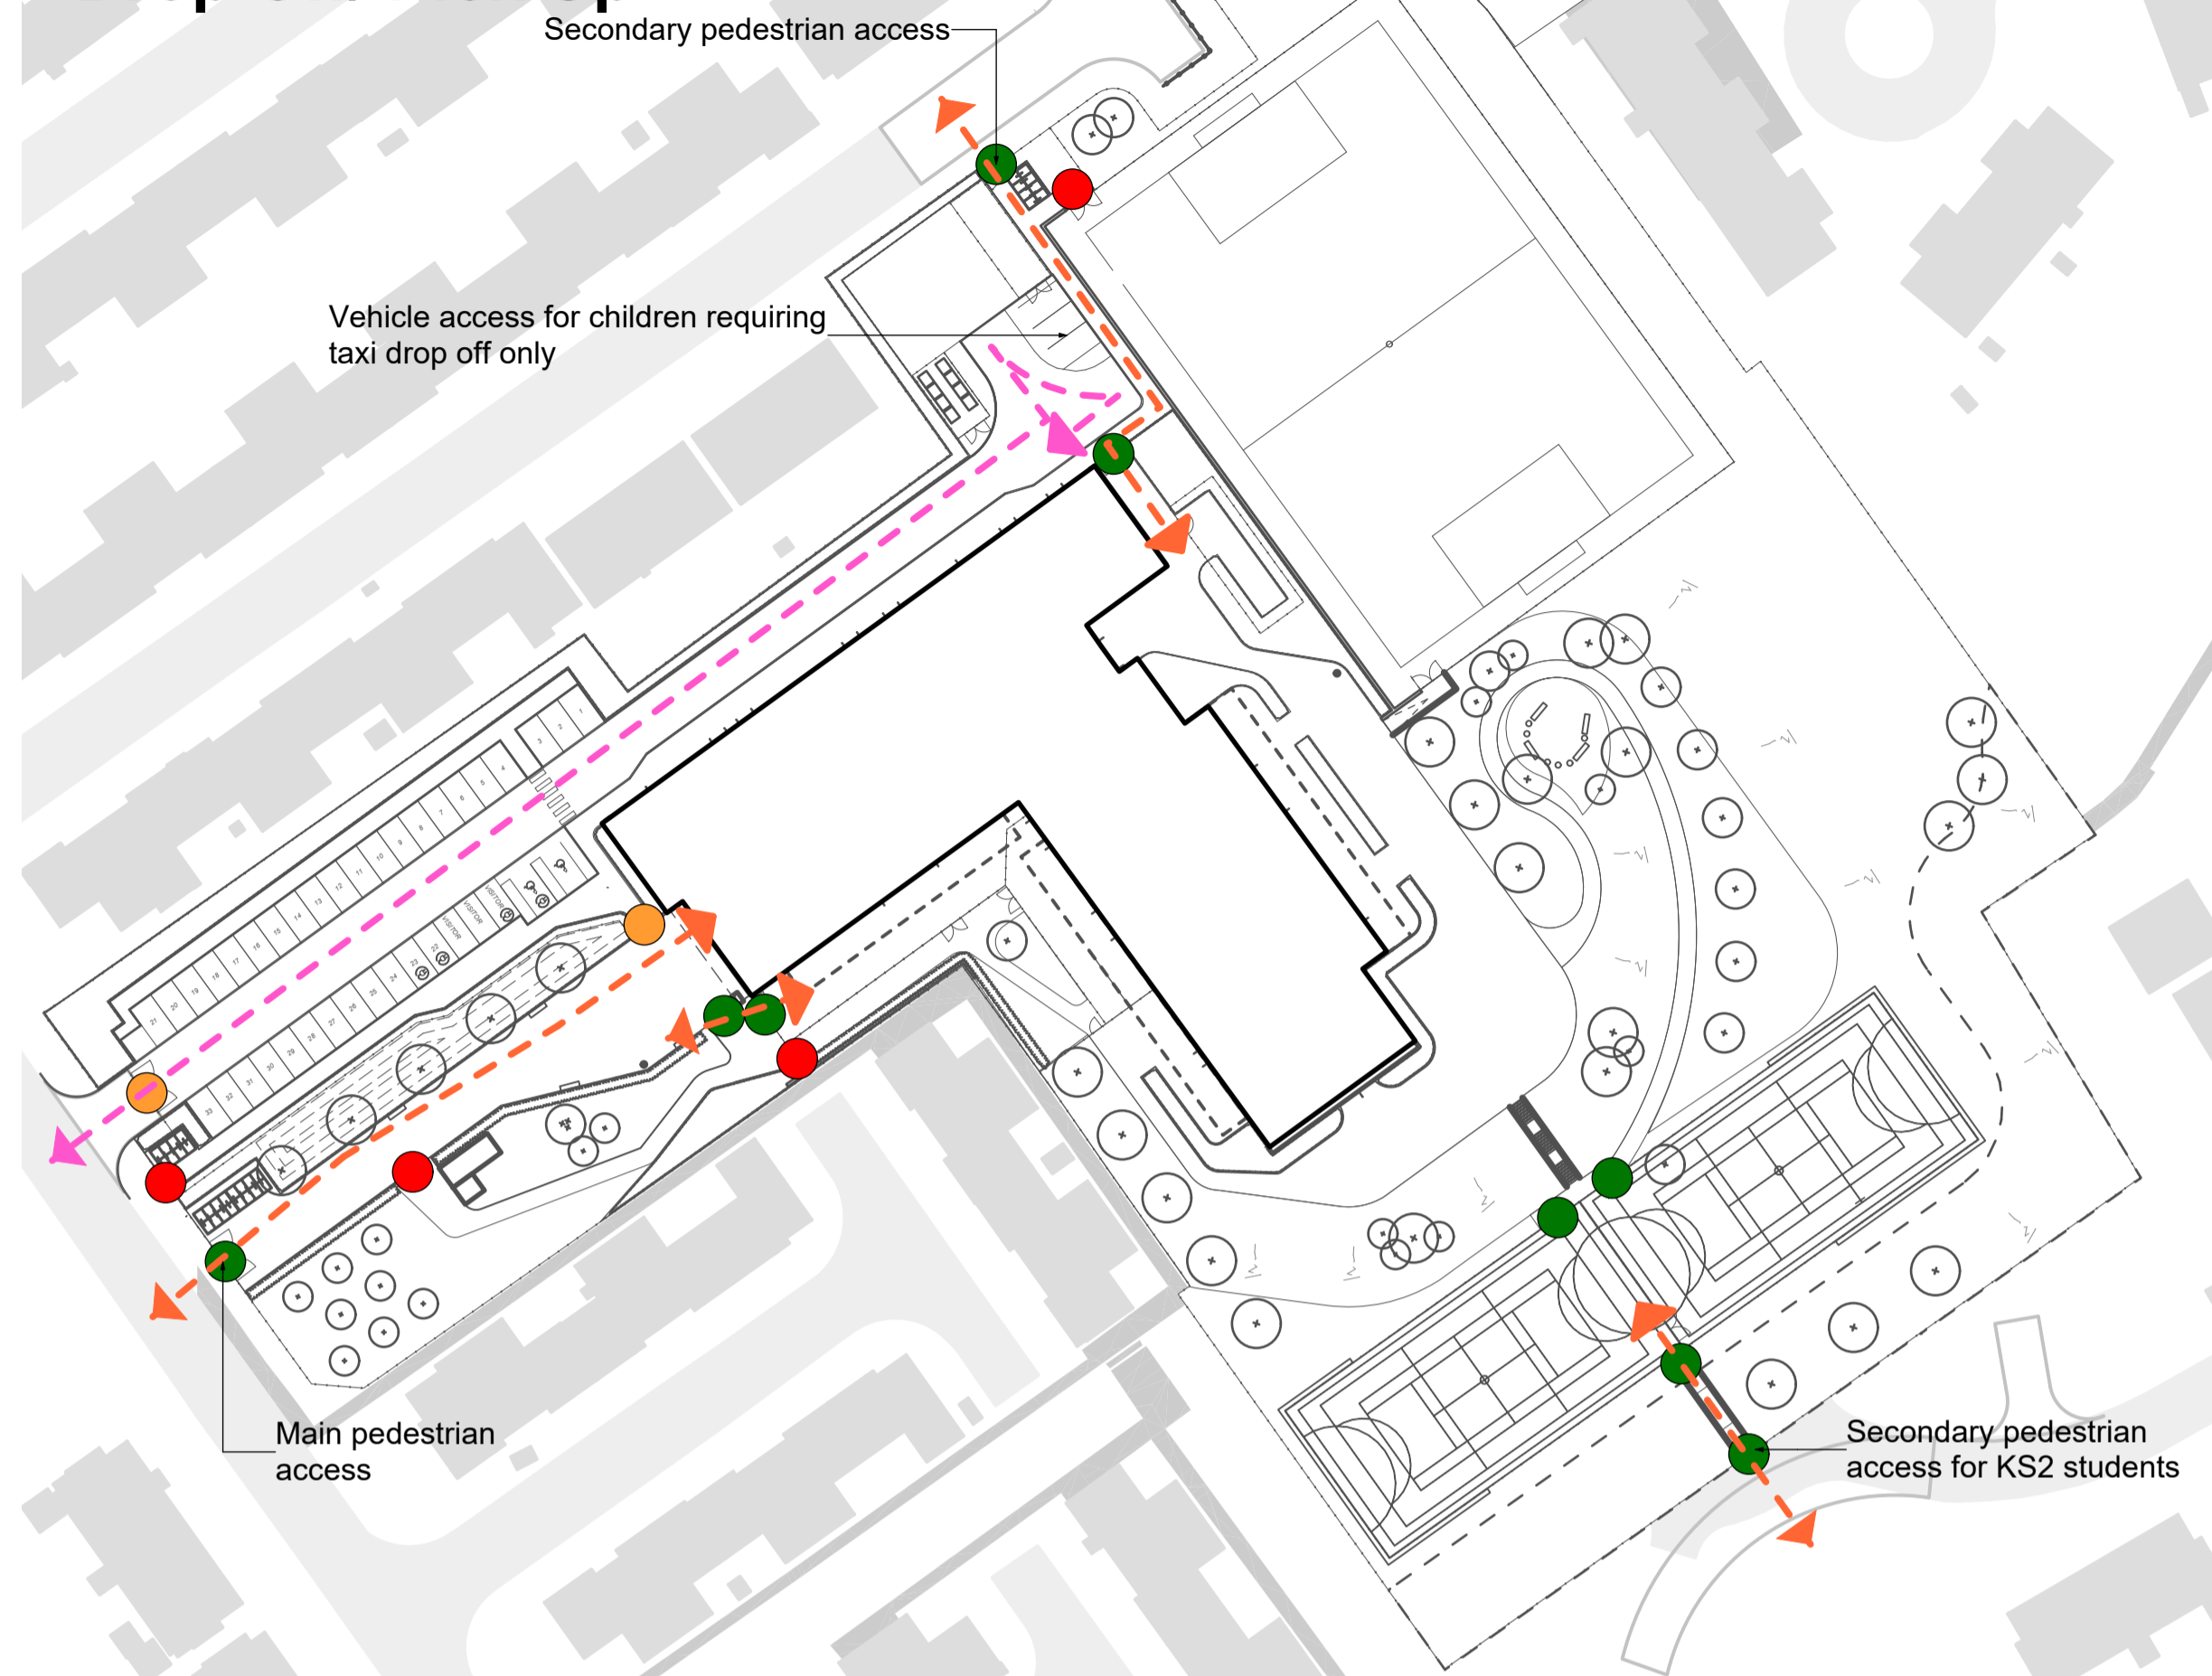


## Access and Circulation During School Hours

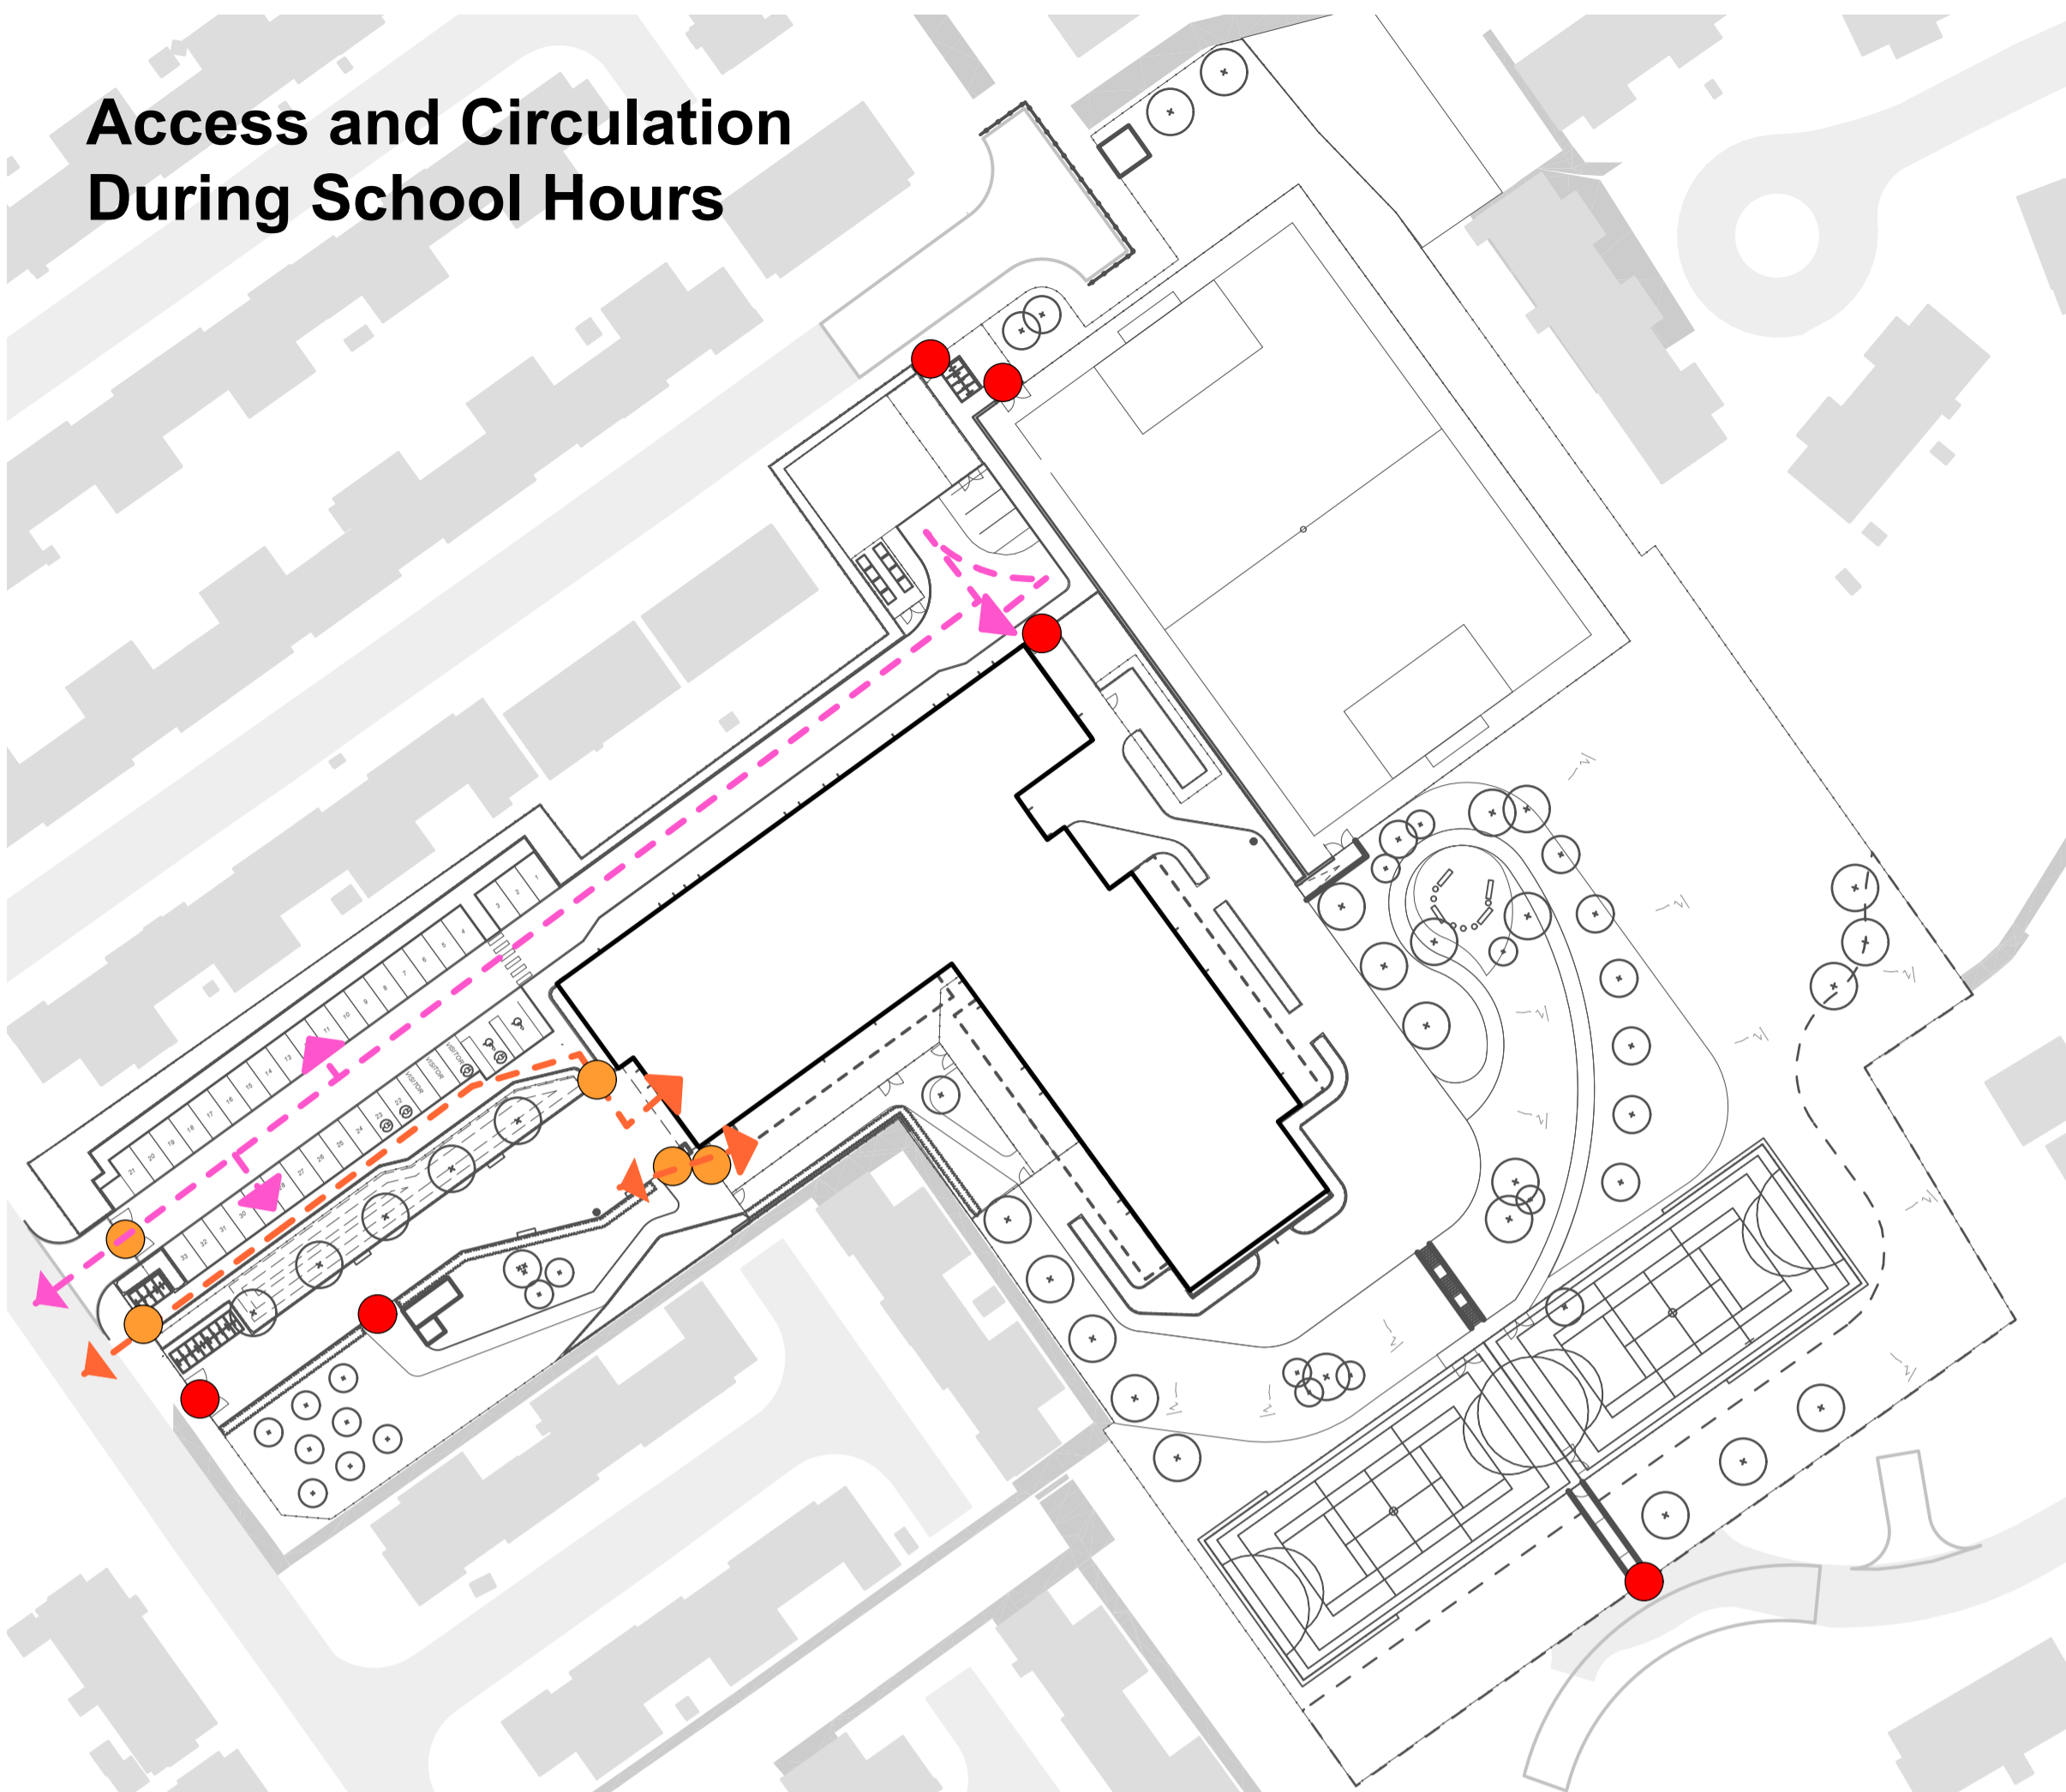

## Services and Maintenance

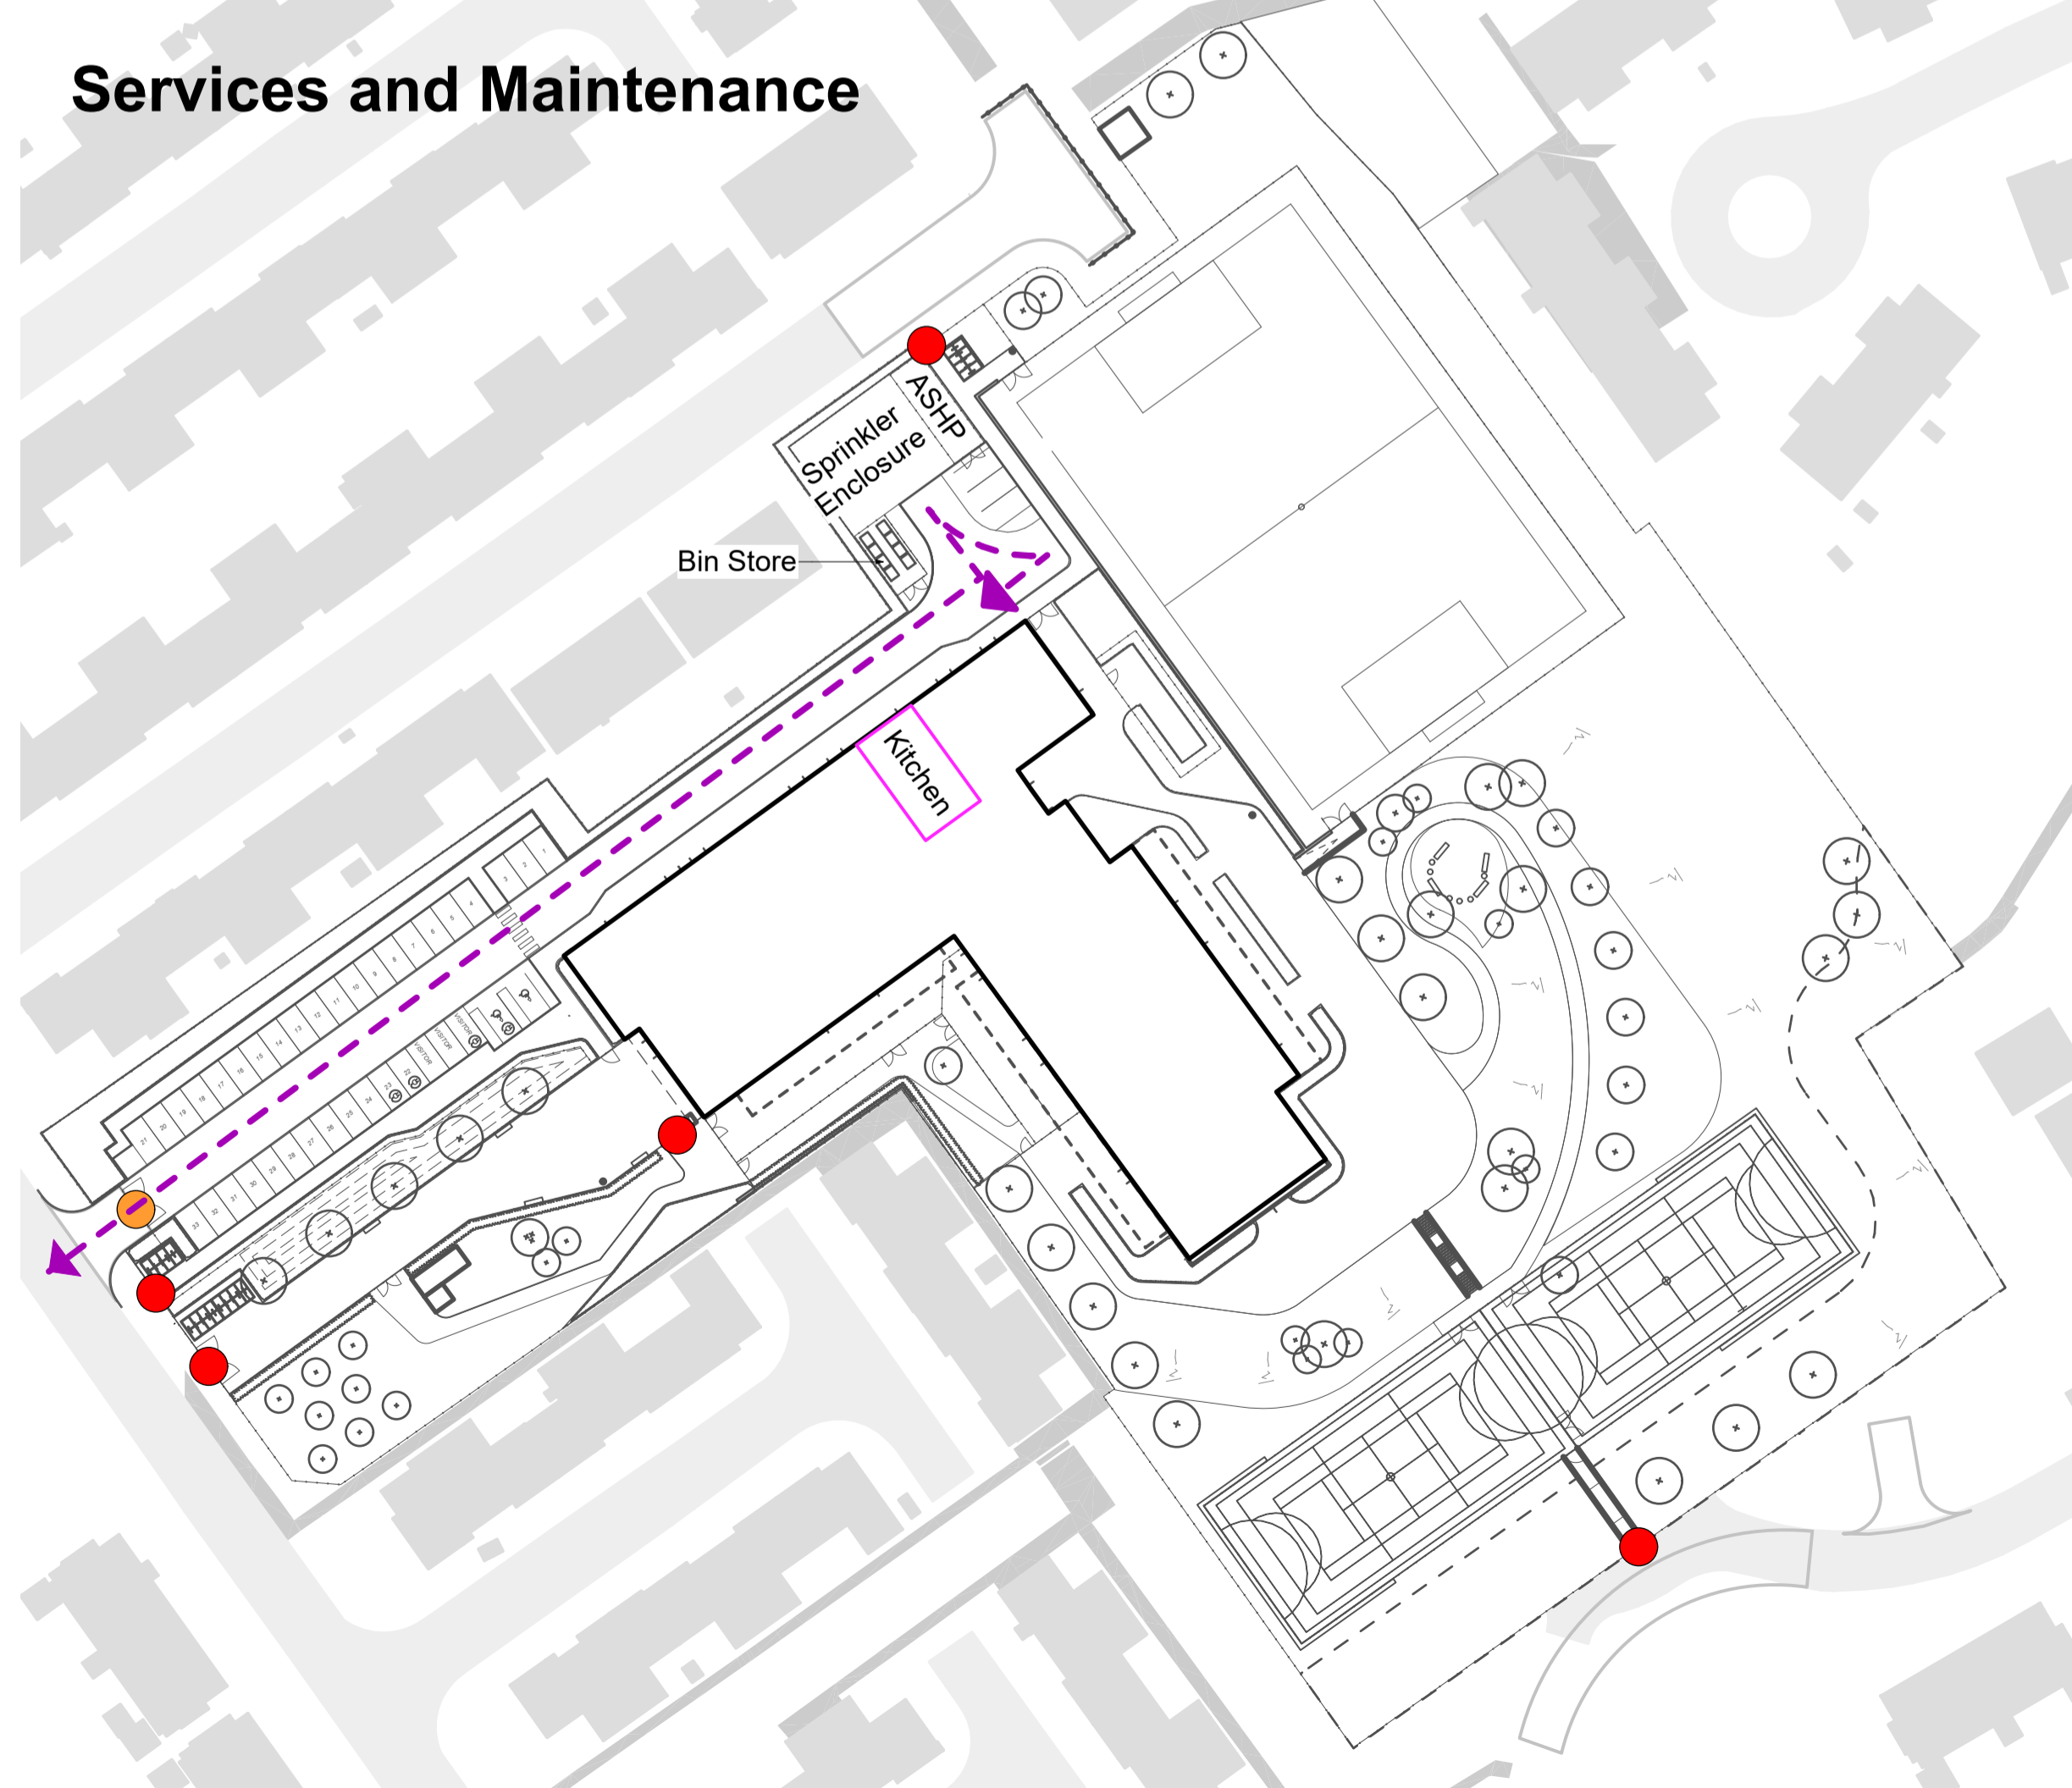

## Community Use - Out of Hours

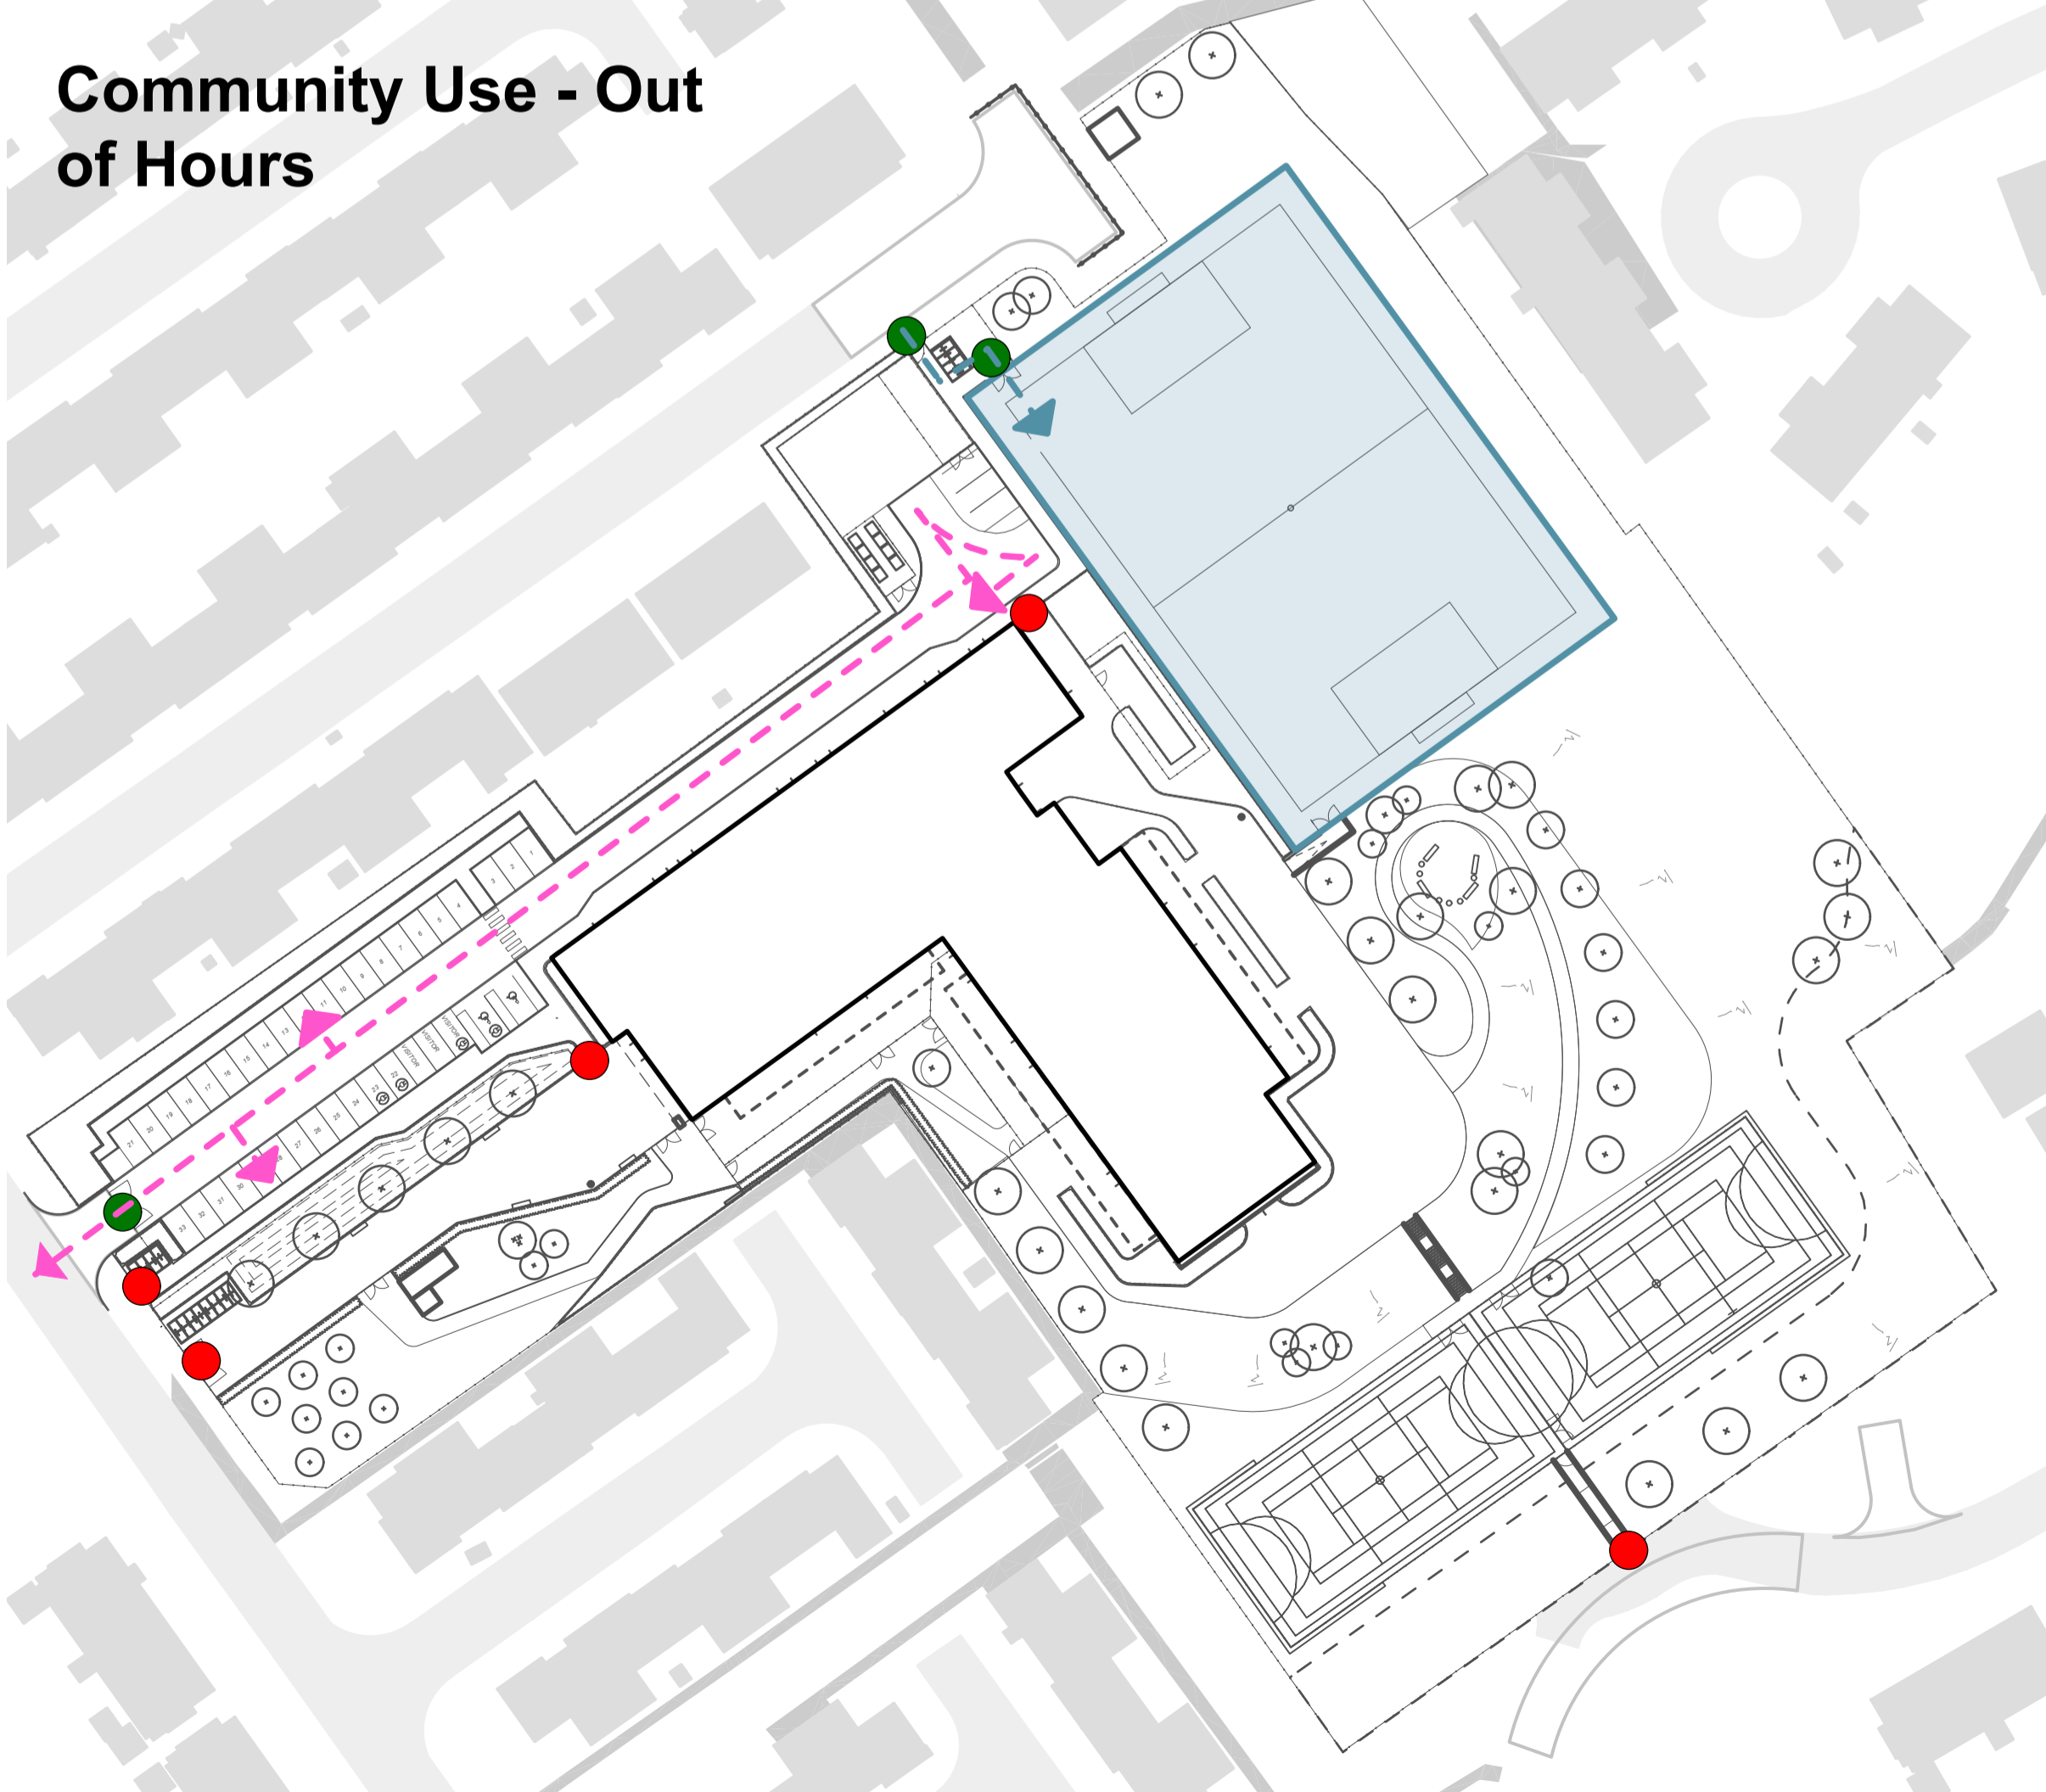

### Note

1. Do not scale from this drawing
2. To be read in conjunction with Project Risk Register REF: XXX
3. To be read in conjunction with all other Landscape Architects drawings

### KEY

#### Gates

- Gate - OPEN
- Gate - MANAGED
- Gate - LOCKED

#### Movement

- - - Pedestrian Access
- - - Vehicle Access
- - - Drop off: Coach or Taxi Access Only
- - - Service vehicle Access
- - - Out of hours Access

ID	RISK	MITIGATION	DATE MITIGATED
<b>RESIDUAL PROJECT RISKS</b>			

DATE	REV	DESCRIPTION OF REVISION	DRAWN BY	APPROVED BY
28/09/2023	P01	Issued for PAC	EM	LS
<b>REVISIONS</b>				

STATUS  
**S2 - FOR PLANNING**

**ares**  
LANDSCAPE ARCHITECTS

Ares Landscape Architects LTD  
51 Eyre Lane  
Sheffield  
S1 4RS  
t: 0114 276 2000  
e: hello@aresdesign.co.uk  
w: ares.eu.com

CLIENT:  
**Sheppard Robson**

PROJECT TITLE:  
**Bridgend Primary Schools - Marlas Site**

DRAWING TITLE:  
**Access and Circulation**

DRAWING SCALE: 1:500  
DRAWN BY: MM  
PAPER SIZE: A1  
APPROVED BY: LS  
DRAWN DATE: 23/02/2022  
ALA PROJECT CODE: ALA735

DRAWING NUMBER: **BR0301-ALA-00-ZZ-DR-L-2000S2**  
STATUS: **P01**  
REVISION: