


## Note 1. Do not scale from this drawing 2. To be read in conjunction with Project Risk Register REF: XXX 3. To be read in conjunction with all other Landscape Architect's

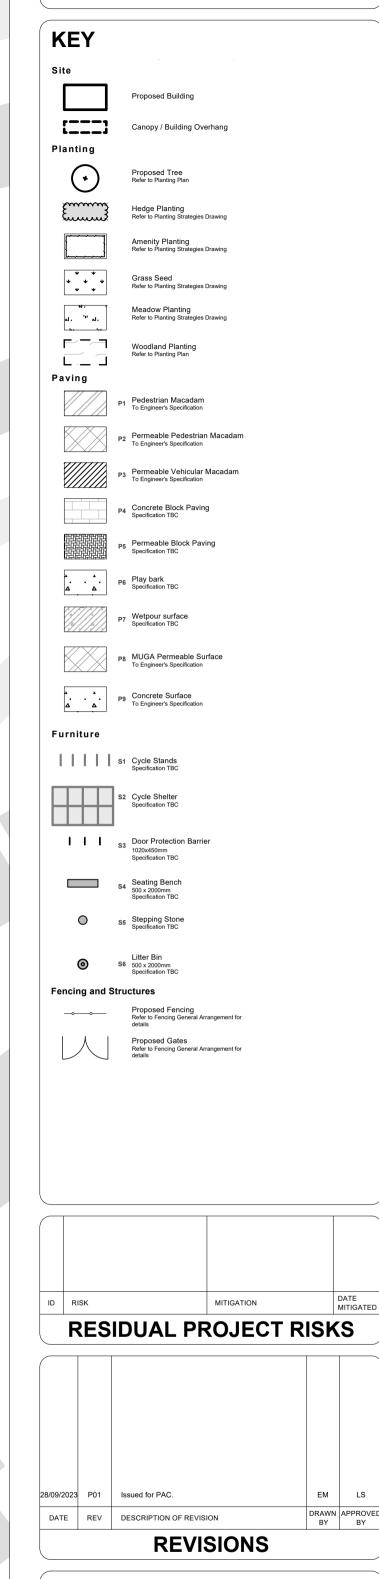

STATUS

S2 - FOR PLANNING



Ares Landscape Architects LTD Gatecrasher, 51 Eyre Lane Sheffield S1 4RB t: 0114 276 2000 e: hello@aresdesign.co.uk w: ares.eu.com

ALA PROJECT CODE:

**Sheppard Robson** 

PROJECT TITLE :

Bridgend Primary Schools - Marlas Site

DRAWING TITLE :

Landscape General Arrangement

STATUS:

DRAWING NUMBER : BR0301-ALA-00-ZZ-DR-L-20002 S2 P01