


© COPYRIGHT
The copyright in this drawing is vested in Sheppard Robson and no license or assignment of any kind has been, or is, granted to any third party whether by provision of copies or originals or otherwise unless agreed in writing.

DO NOT SCALE FROM THIS DRAWING
The contractor shall check and verify all dimensions on site and report any discrepancies in writing to Sheppard Robson before proceeding work.

FOR ELECTRONIC DATA ISSUE
Electronic Data / drawings are issued as "read only" and should not be interrogated for measurement. All dimensions and levels should read, only from those values stated in text on the drawing.

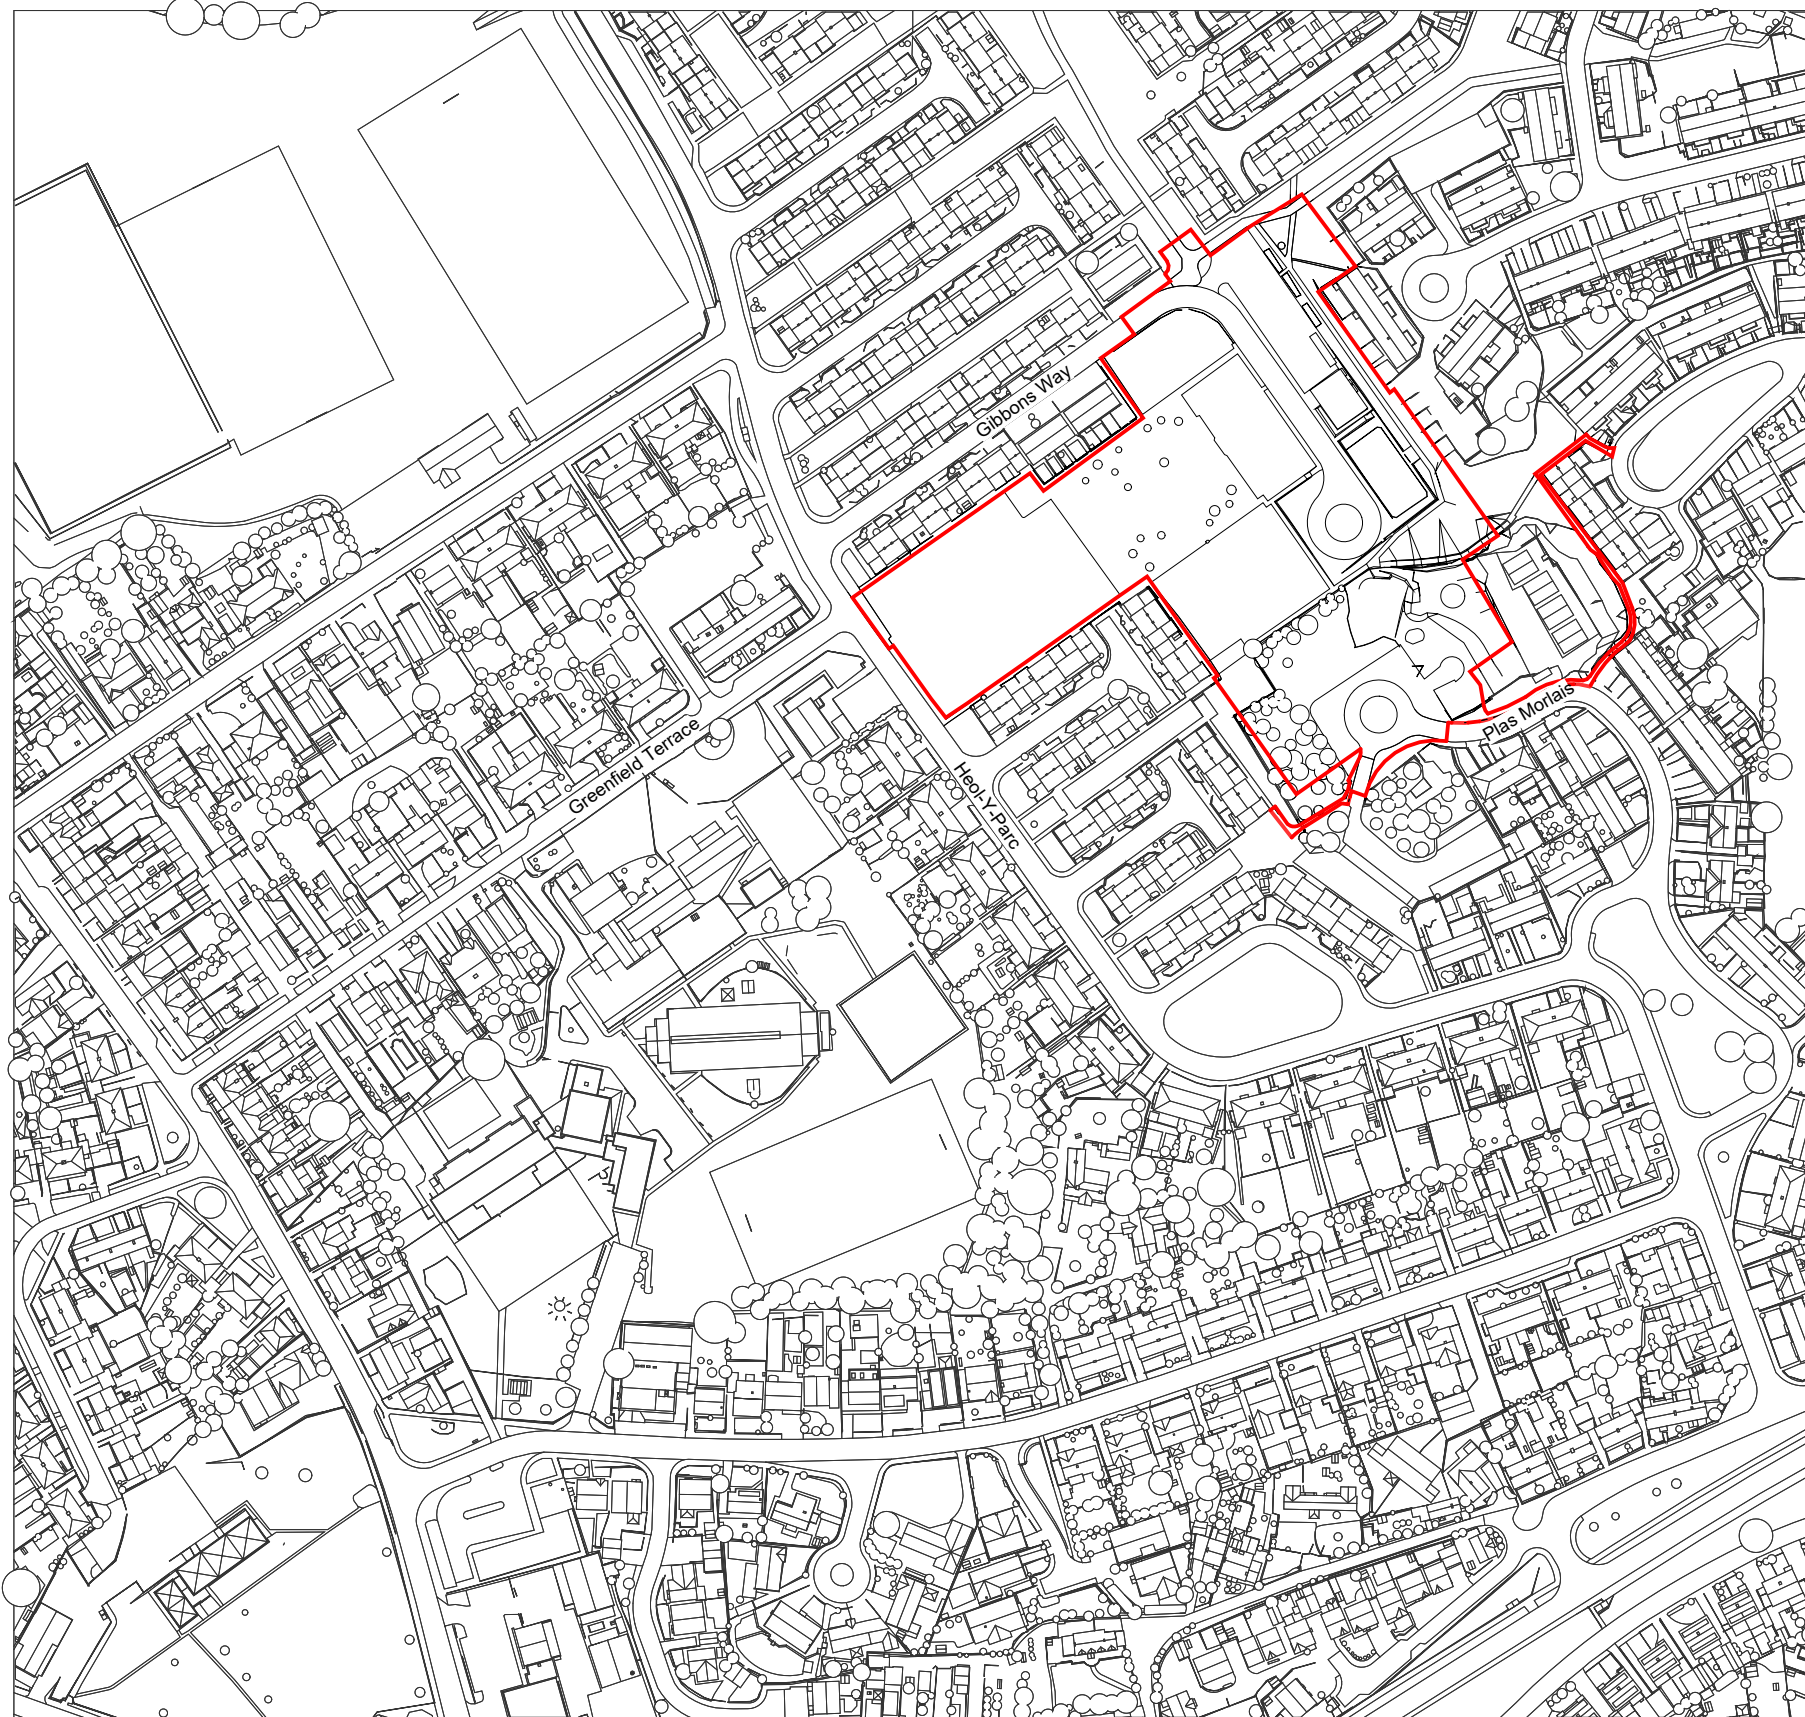

KEY
English Medium School Planning Boundary

REV.	DATE	AMENDMENT
P01	04/10/2023	Issued for PAC

KEYPLAN



CLIENT
WEPco
(Welsh Educational Partnership Company)



77 Parkway Camden Town London NW1 7PU
T: +44 (0)20 7504 1700 E: enquiries@sheppardrobson.com

PROJECT
English Medium School (Marlas Site)

SCALE@A3	DATE	ORIGINATOR	CHECKED	AUTHORISED
1 : 2500	04/10/2023	JM	RLS	LB

02 Planning
Site Location Plan

Stage 3	STATUS	PURPOSE FOR ISSUE	SR NO.
S2	For Planning		6840
	DRAWING NO.	REV.	
	BR030MSRA - 00 - RF- DR - A - 02000	P01	

