



SECTION B-BB CONTINUED

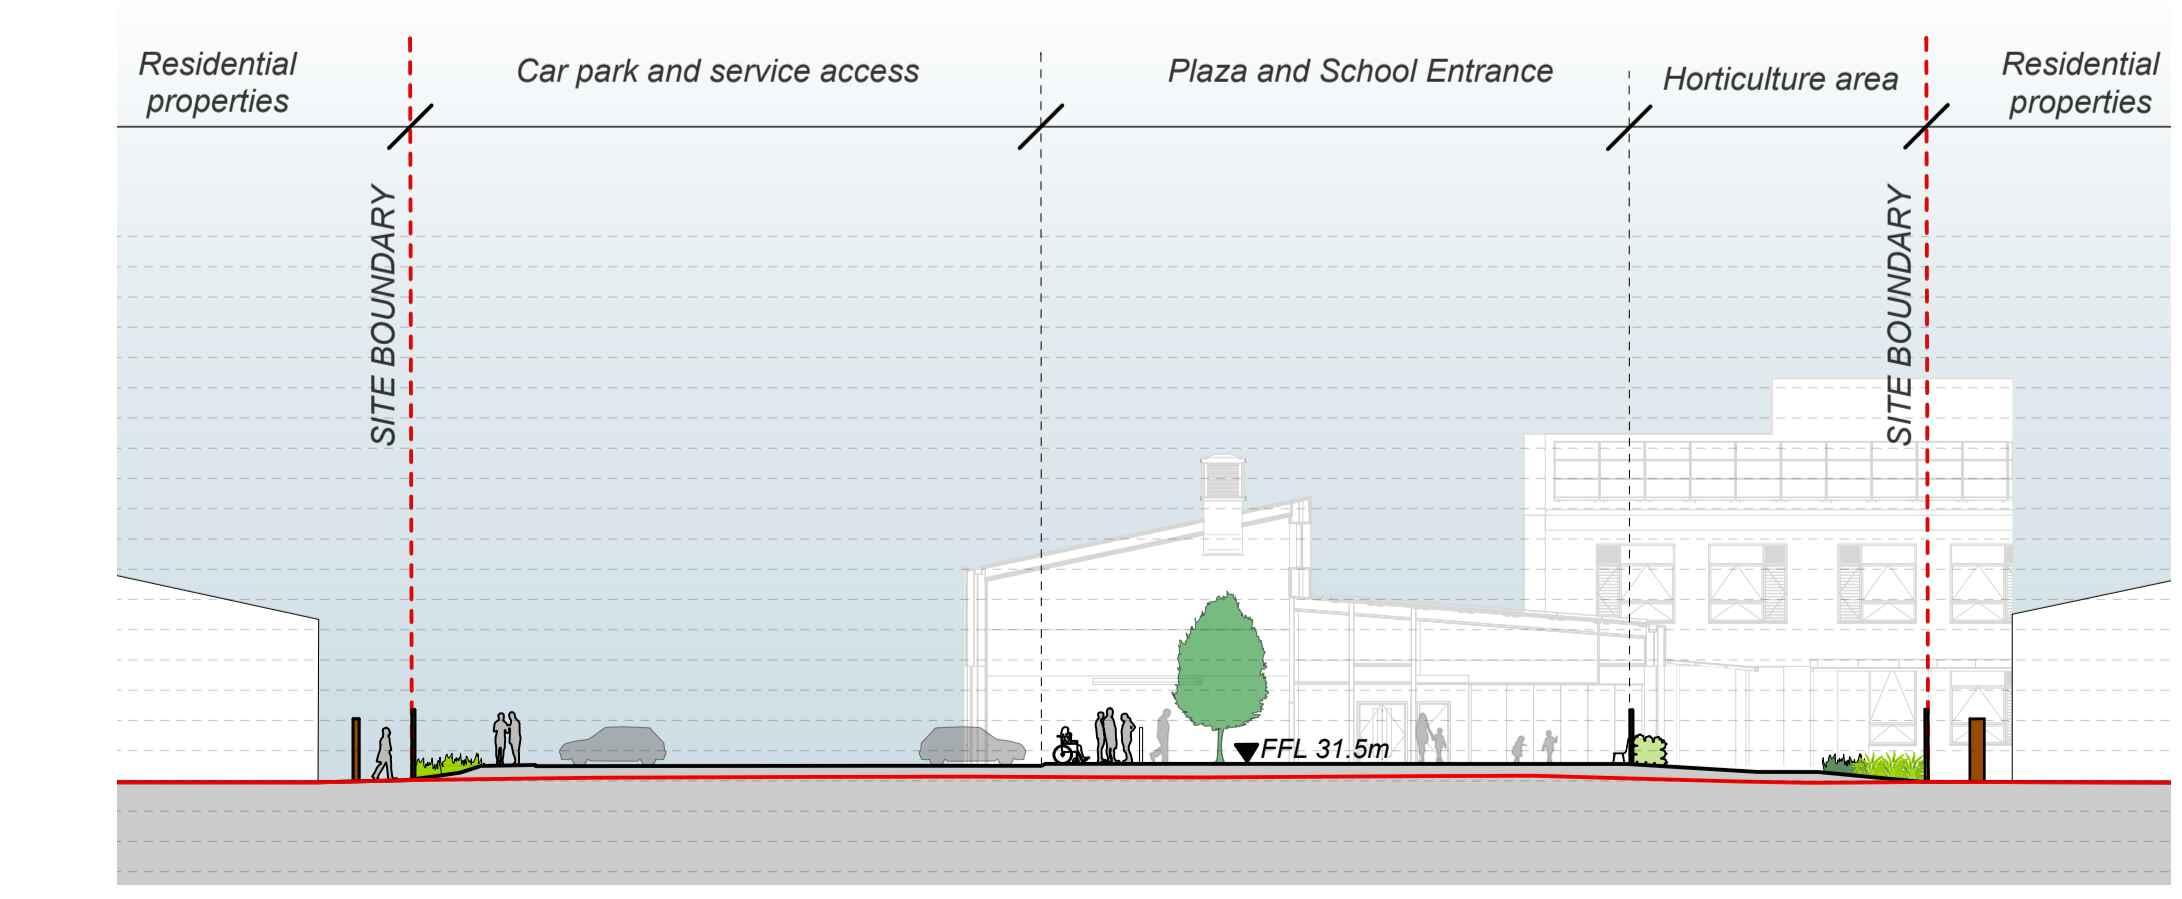

SECTION C-CC

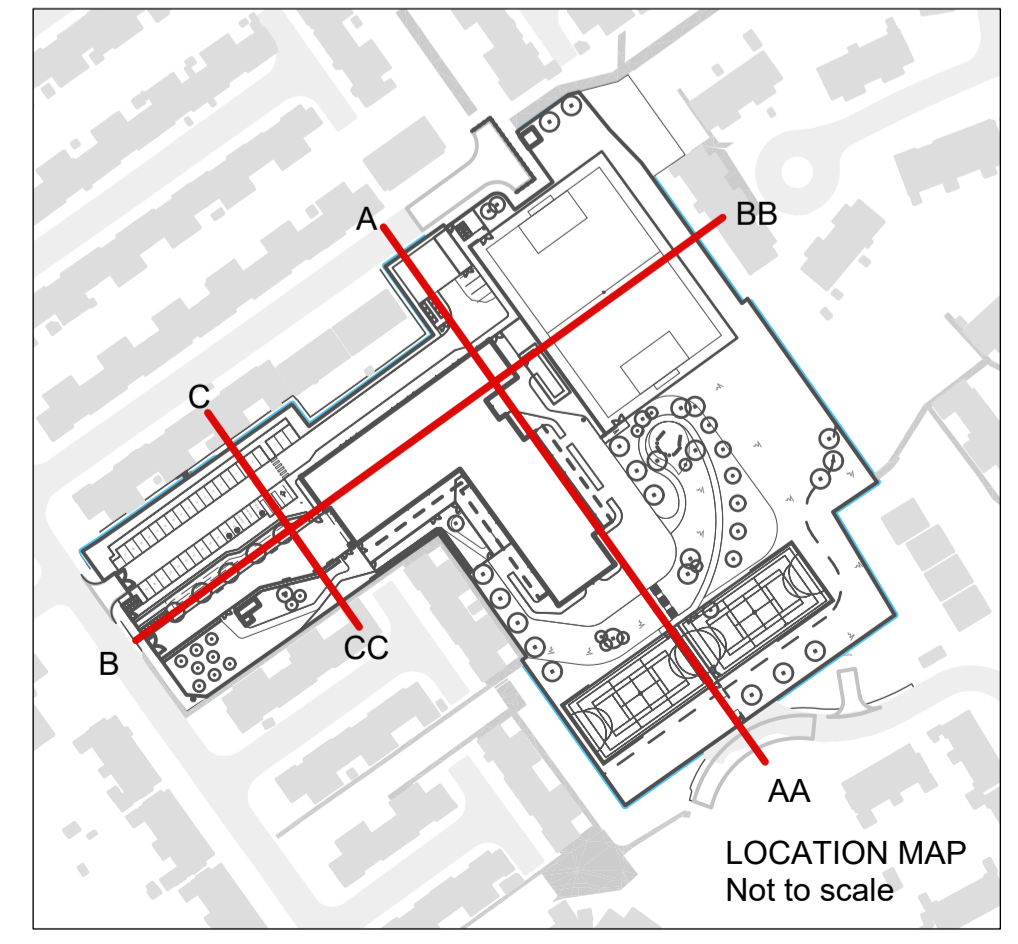

Note
 1. Do not scale from this drawing
 2. To be read in conjunction with Project Risk Register REF: XXX
 3. To be read in conjunction with all other Landscape Architect's drawings

ID	RISK	MITIGATION	DATE MITIGATED
RESIDUAL PROJECT RISKS			

DATE	REV	DESCRIPTION OF REVISION	DRAWN BY	APPROVED BY
28/09/2023	P01	Issued for PAC	EM	LS

REVISIONS

STATUS
S2 - FOR PLANNING

ares
 LANDSCAPE ARCHITECTS

Ares Landscape Architects LTD
 Gatecrasher,
 51 Eyre Lane
 Sheffield
 S1 4RB
 t: 0114 276 2000
 e: hello@aresdesign.co.uk
 w: ares.eu.com

CLIENT:
Sheppard Robson

PROJECT TITLE:
Bridgend Primary Schools - Marlas Site

DRAWING TITLE:
Site Sections

DRAWING SCALE: 1:250
 PAPER SIZE: A1

DRAWN BY: KP
 APPROVED BY: LS

DRAWN DATE: 10/08/2022
 ALA PROJECT CODE: ALA735

DRAWING NUMBER: **BR0301-ALA-00-ZZ-DR-L-20004 S2**

STATUS: **S2**

REVISION: **P01**