


KEY

- EXISTING
- TO BE DEMOLISHED
- PROPOSED
- PROPOSED PEDESTRIAN ROUTE FROM CAR PARK



PROPOSED CONNECTION TO EXISTING SCHOOL

1:100

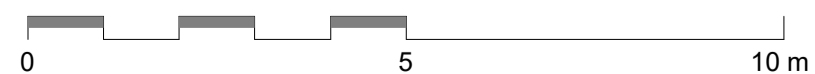

S4	P30	25/09/2023	STAGE 3 ISSUE
S2	P11	15/12/2022	FIRST ISSUE

STATUS | REV | DATE | DESCRIPTION

CLIENT: AECOM

REVISOR: Faye Morrison

CHECKED BY: James Page

ORIGINATOR NO: 155452

CONSULTANT: STRIDE TREGLOWN

www.stride-treglow.com © Stride Treglow Limited 2020

PROJECT: Ysgol Glantaf SRB

Bridge Road, Cardiff CF14 2JL

DRAWING TITLE: Proposed Connection to Existing School

STATUS CODE: S4 : Suitable for stage approval

SCALE: 1:100@A1

DRAWING USAGE:

PROJECT - ORIGINATOR - VOLUME - LEVEL - TYPE - ROLE - CLASS - NUMBER

GSRB-STL-XX-00-DR-A-15001

STATUS_REVISION: S4_P30