





1. Elevation 01 1:100
2. Elevation 02 1:100
3. Elevation 03 1:100
4. Elevation 04 1:100

KEY

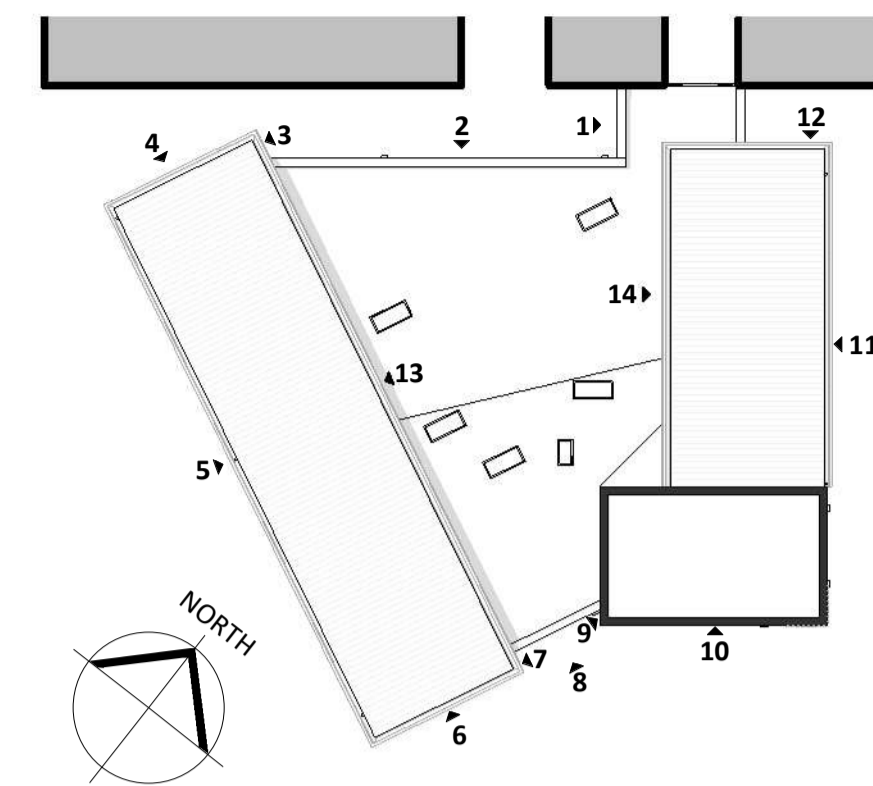

- 1 FACING BRICKWORK - BUFF COLOURED
- 2 FACING BRICKWORK - DARK GREY/BLACK COLOURED
- 3 STANDING SEAM ROOF
- 4 LOUVRES
- 5 PPC ALUMINIUM FRAMED WINDOW/CURTAIN WALL/DOOR/LOUVRES - DARK GREY
- 6 COLOURED SPANDREL PANELS (COLOURS TBC)
- 7 SIGNAGE - INDICATIVE ONLY TBC
- 8 RAINWATER DOWNPIPES - DARK GREY
- 9 DENTAL COURSE BRICKWORK FEATURE (STARTING HEIGHT TBC)
- 10 CLERESTORY GLAZING IN COMPOSITE CLADDING PANELS - DARK GREY

NOTE: FINAL MATERIALS & COLOURS ARE TO BE CONFIRMED. WINDOW TRANSOM, MULLION AND LOUVRE CONFIGURATIONS ARE TO BE DEVELOPED ALONGSIDE M&E REQUIREMENT AND SUBJECT TO CHANGE.

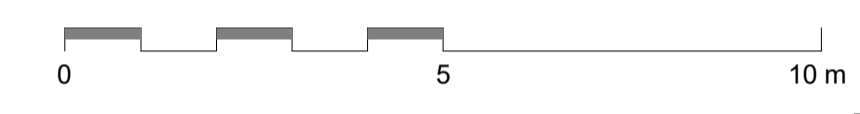

5. Elevation 05 1:100
6. Elevation 06 1:100
7. Elevation 07 1:100
8. Elevation 08 1:100




9. Elevation 09 1:100
10. Elevation 10 1:100
11. Elevation 11 1:100
12. Elevation 12 1:100

STATUS	REV	DATE	DESCRIPTION
S4	P34	04/10/2023	STAGE 3 ISSUE - Clerestory glazing indicated on elevations
S4	P32	28/09/2023	STAGE 3 ISSUE - External door to kitchen added. P3 Structural model added. Columns adjusted to comments. Openable windows to hall added to M&E comments.
S4	P30	25/09/2023	STAGE 3 ISSUE
S2	P22	07/09/2023	Building crank removed. Classroom rearranged, CLN room relocated. Grids adjusted. Grey plinth height increased. Window sill height adjusted where needed to suit.

CLIENT	REVISOR
AECOM	Faye Morrison
	CHECKED BY James Page
	ORIGINATOR NO 155452

CONSULTANT
STRIDE TREGLOWN
www.stride-treglow.com © Stride Treglow Limited 2020
PROJECT
Ysgol Glantaf SRB
Bridge Road, Cardiff CF14 2JL

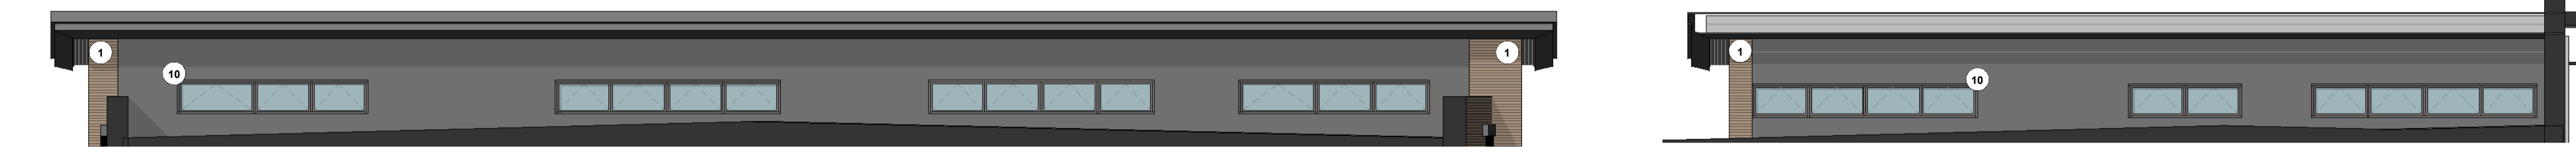

13. Elevation 13 1:100
14. Elevation 14 1:100

DRAWING TITLE
Proposed Elevations

DRAWING USAGE:	SCALE
S4 : Suitable for stage approval	As indicated@A1
PROJECT - ORIGINATOR - VOLUME - LEVEL - TYPE - ROLE - CLASS - NUMBER	STATUS - REVISION
GSRB-STL-XX-ZZ-DR-A-XXXX-20001	S4_P34