




lodge type C: 3 bed split level, accessible

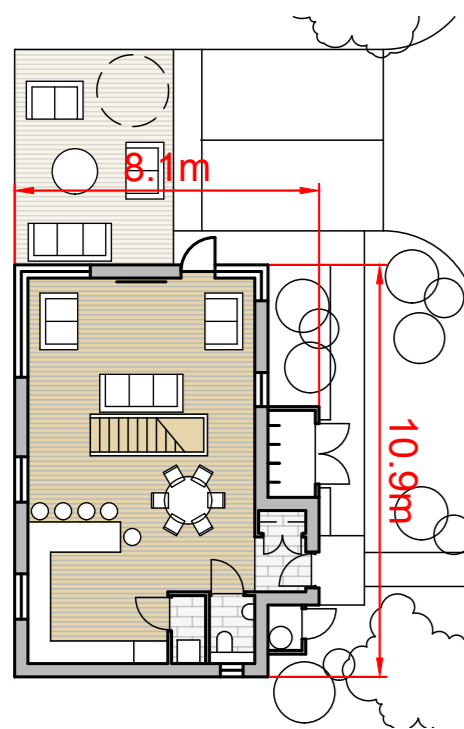


lodge type B: 3 bed split level

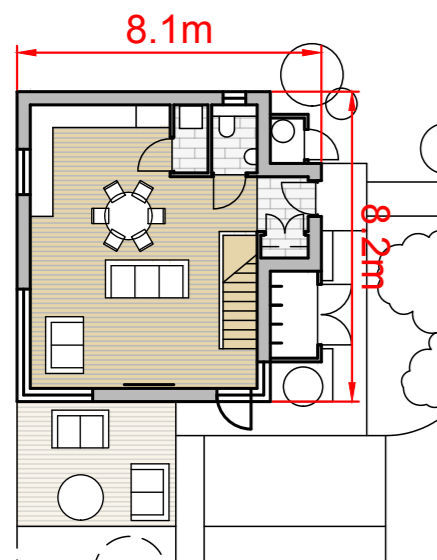

lodge type A: 2 bed split level

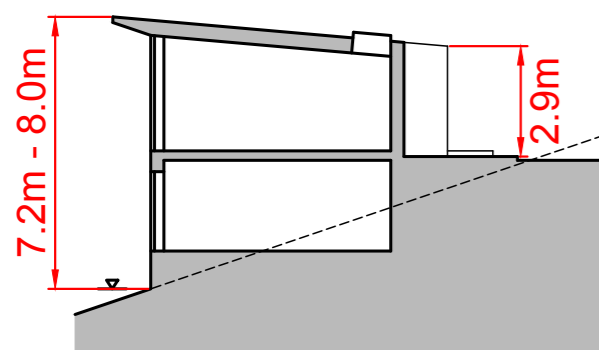

section for split level house types A, B and C

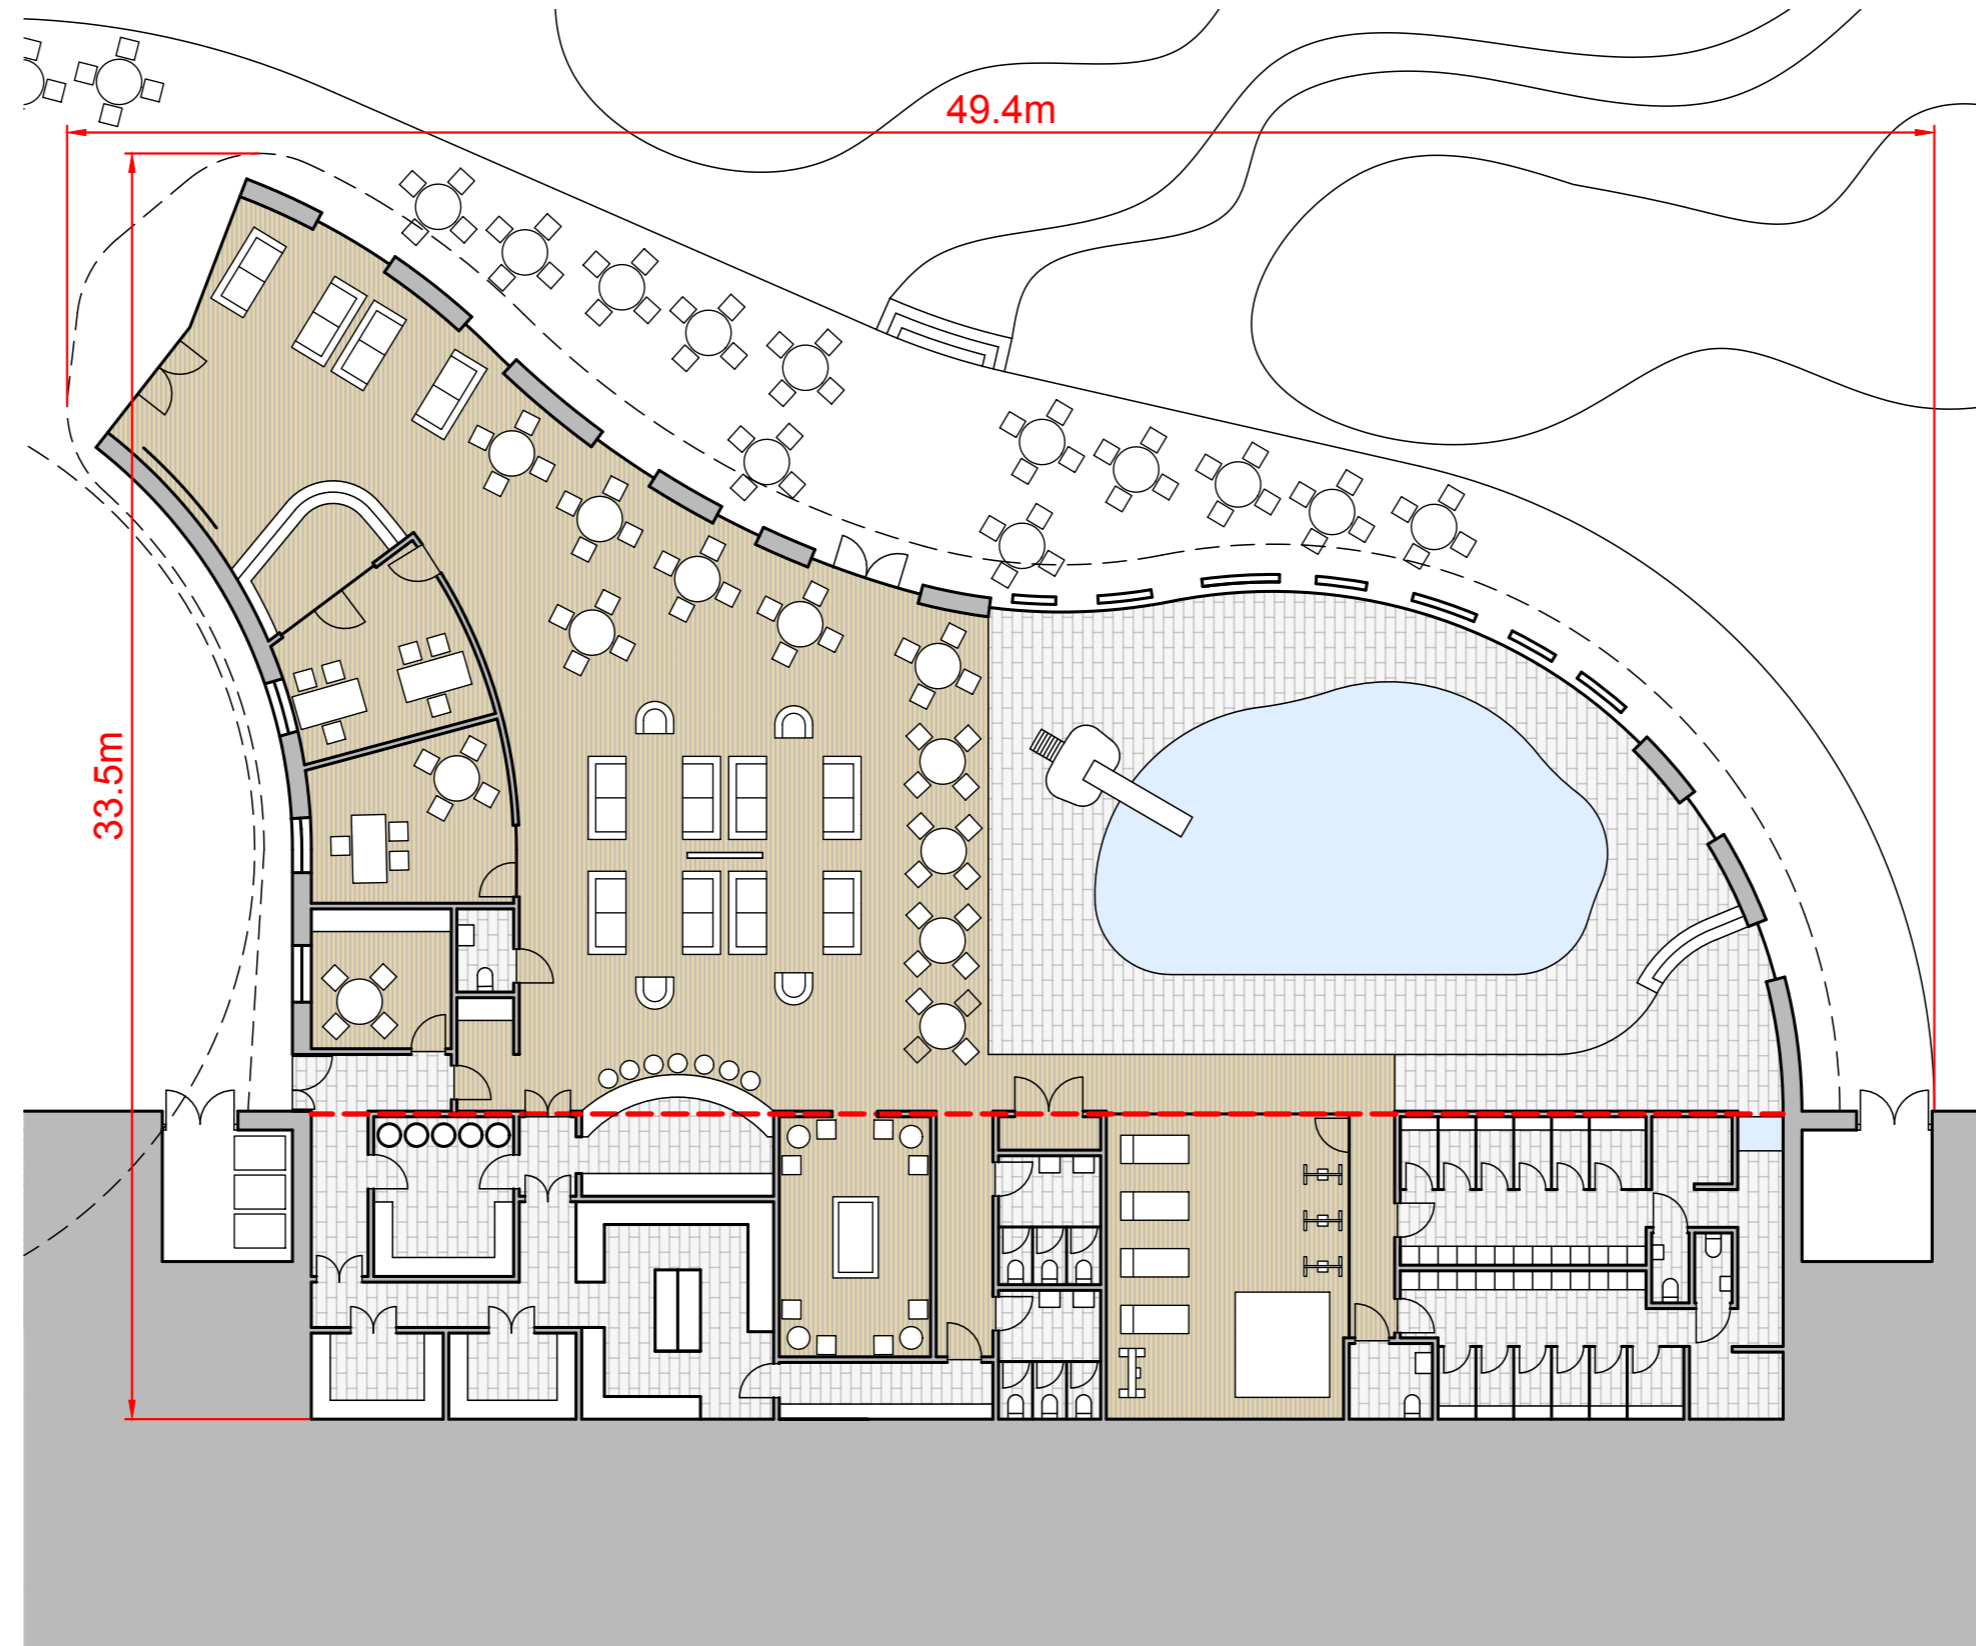

community hub building


proposed building height 6.0m - 7.5m




room in roof lodges in foreground, split level at rear




split level lodges viewed from downhill side

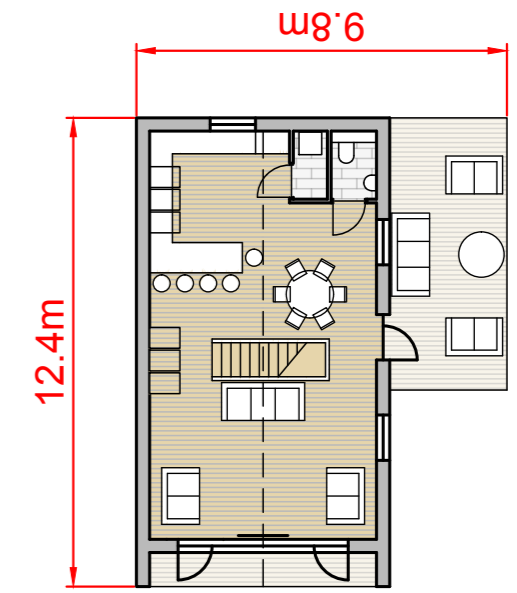


lodge type E: 4 bed room in roof

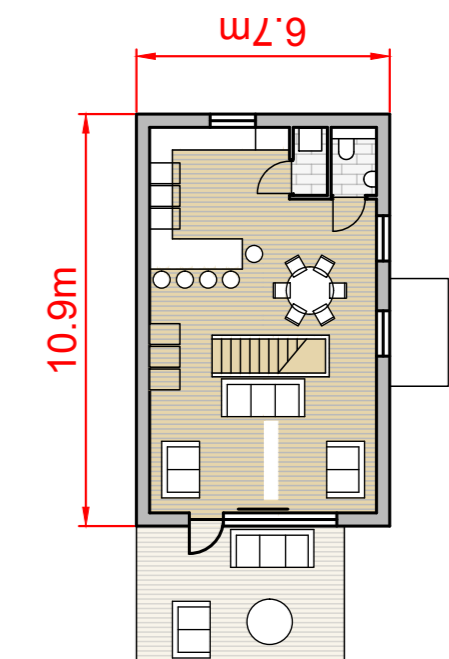

lodge type D: 3 bed room in roof

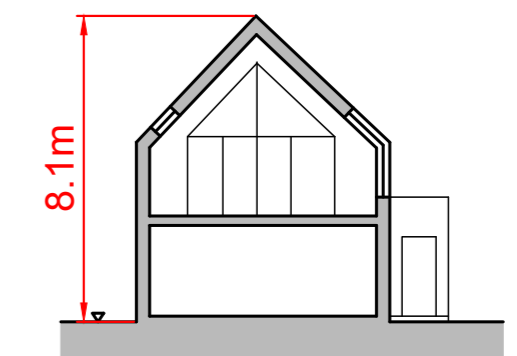

section for room in roof house types D and E

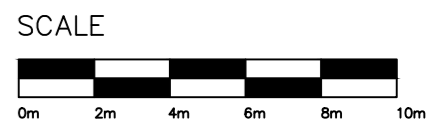

ross peedle architecture
 Hill House, Back Dykes Road, Kinneswood KY13 9HH
 T: 07815 729352 E: ross.peedle@gmail.com

client: Trivselhus UK Holdings Ltd

project: Parc Pelenna holiday resort

drawing: Building parameters

number: 2304/ 16

scale: 1:200 @ A2

date: 20.06.24