

Site Boundary

T1 Tree/Group Number
 Tree/Group Canopy
 Tree Stem
 Root Protection Area

Category A: Trees of high quality and value

Category B: Trees of moderate quality and value

Category C: Trees of low quality and value

Category U: Trees of poor quality and value

Trees to be Removed

purpose of issue **PLANNING**


rev	description	date	by
b	Updated site masterplan and removals along access road. QA	10/04/2024	DJo
a	Updated site boundary	03/04/2024	DJo
-	Original	06/03/2024	PDr

client
Trivselhus UK Holdings Limited


project title
Parc Pelenna Holiday Resort

drawing title
Tree Retention and Removal Plan (Overview)

date	10 APRIL 2024	drawn by	PDr
drawing number	edp6556_d013b	checked	DGa
scale	1:5,000 @ A3	QA	RBa

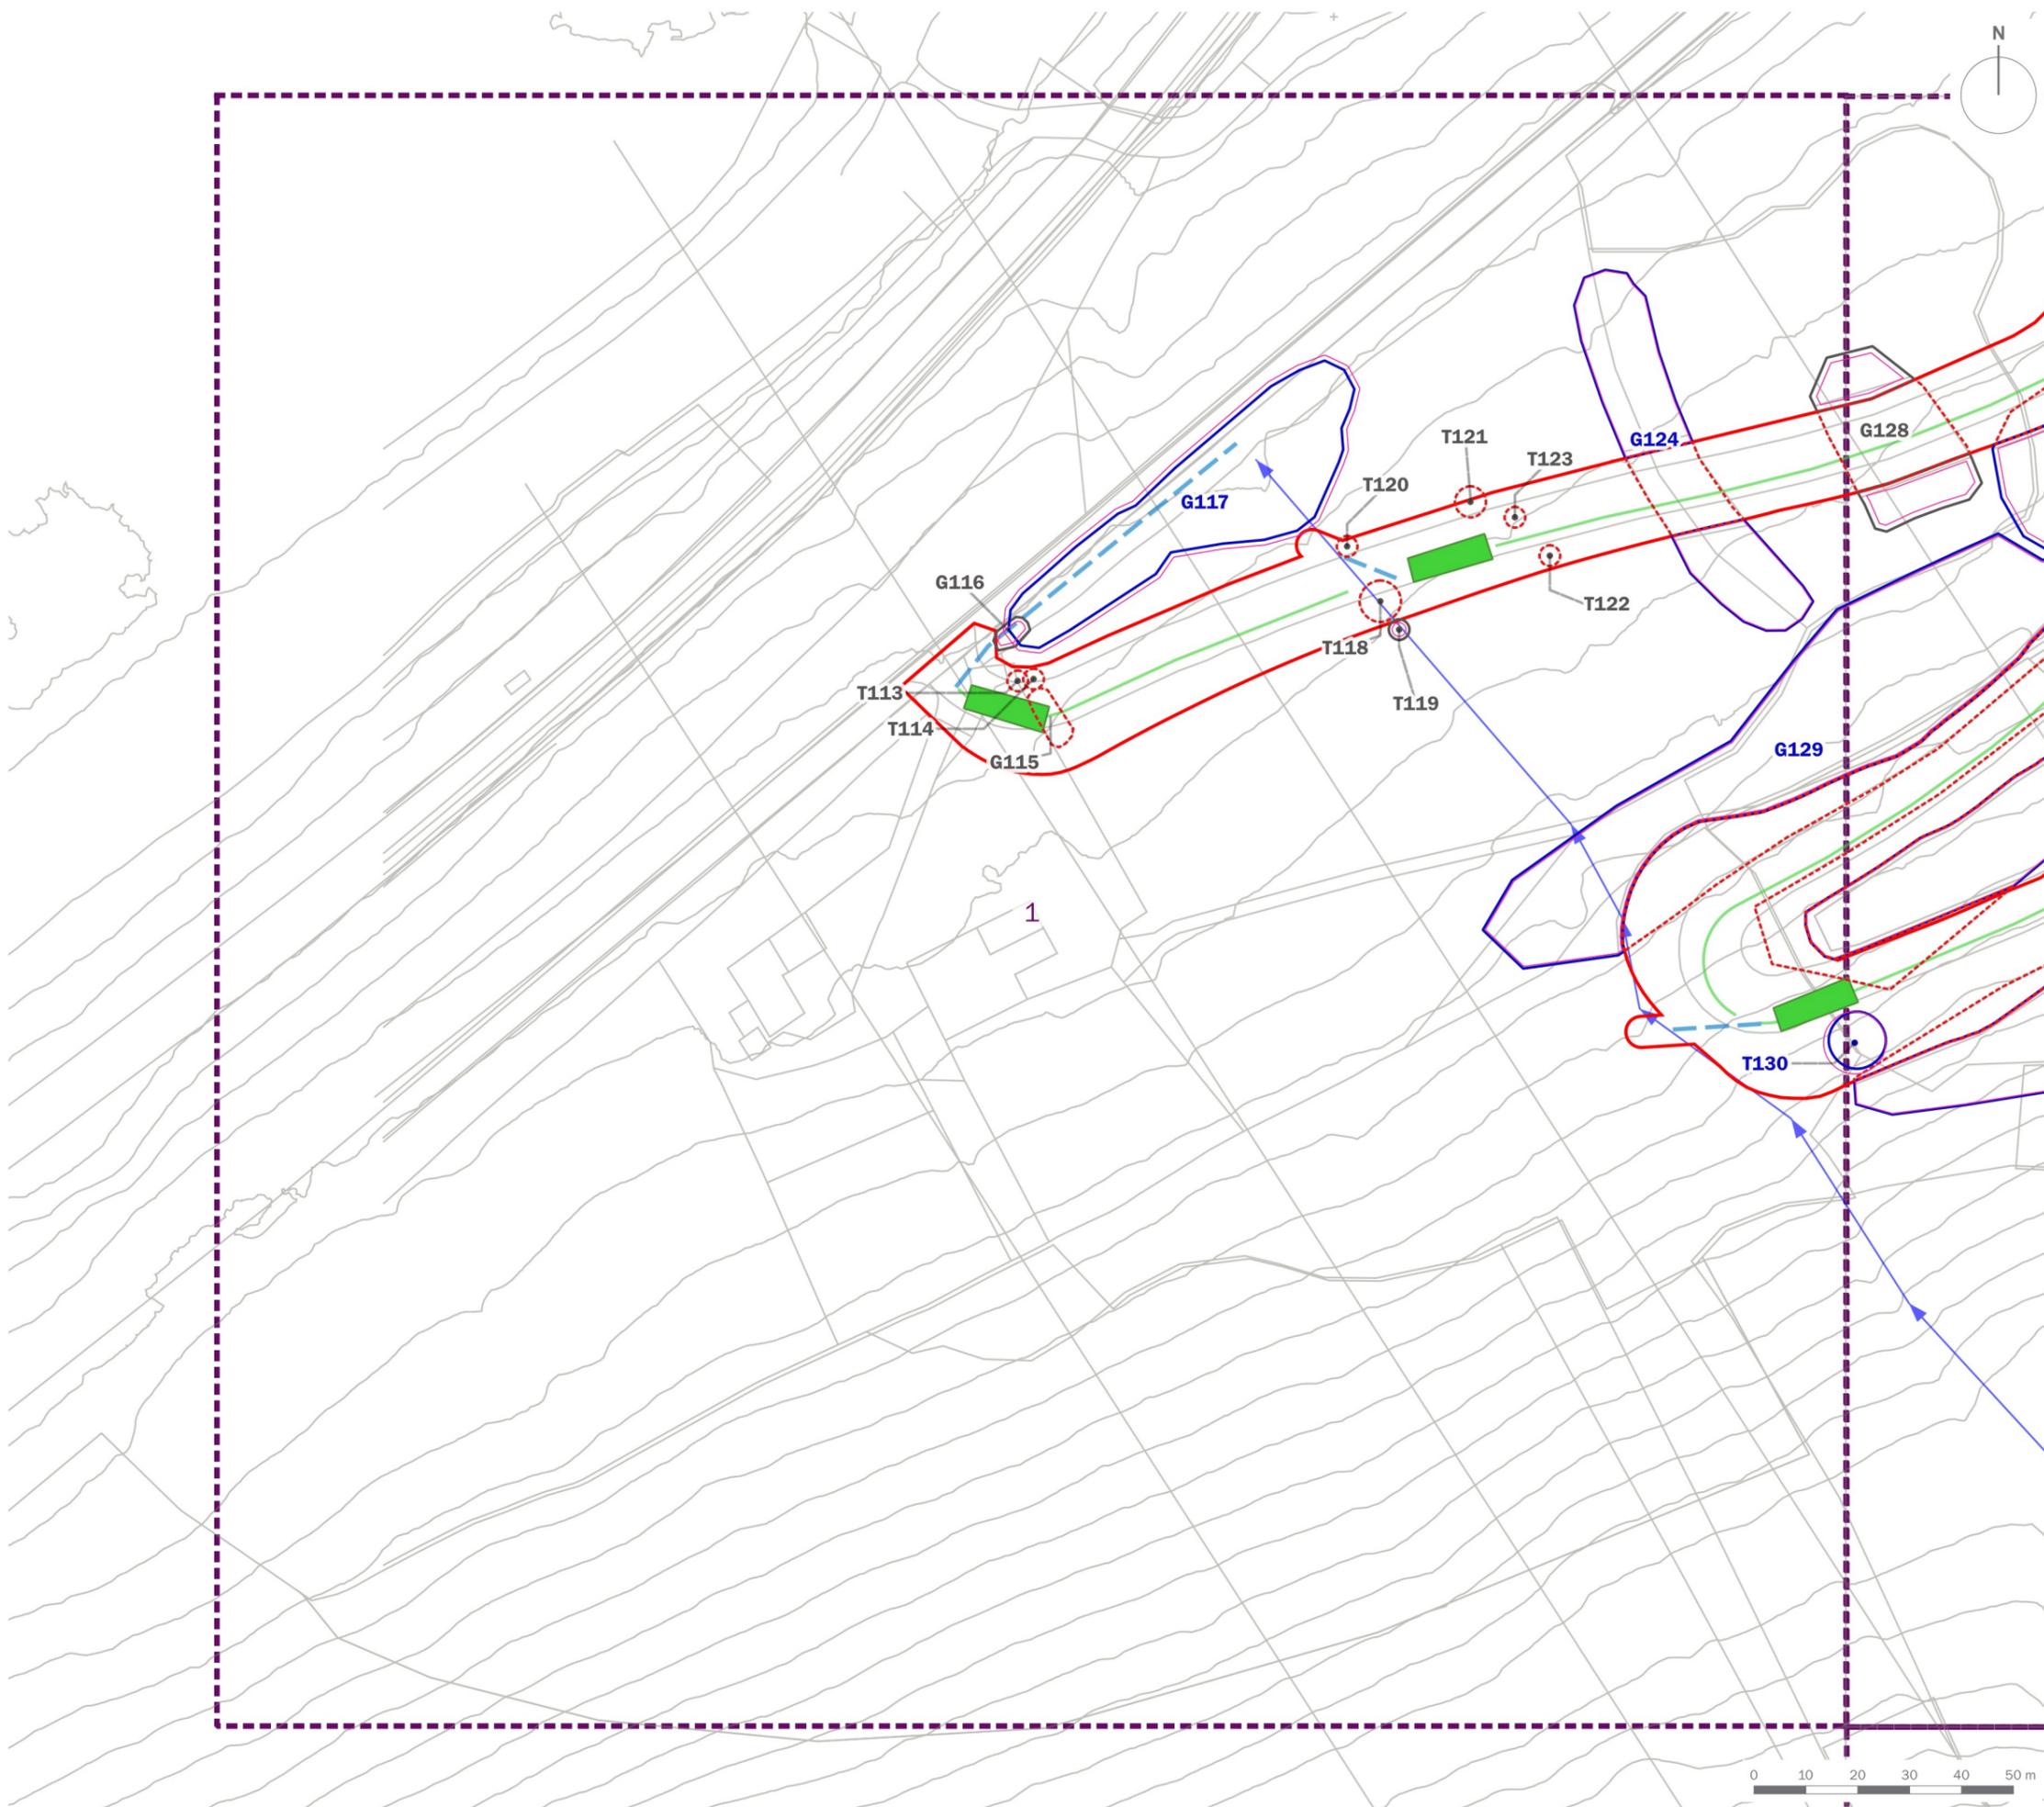

-  Site Boundary
-  T1..... Tree/Group Number
-  Tree/Group Canopy
-  Tree Stem
-  Root Protection Area
-  Category A: Trees of high quality and value
-  Category B: Trees of moderate quality and value
-  Category C: Trees of low quality and value
-  Category U: Trees of poor quality and value
-  Trees to be Removed

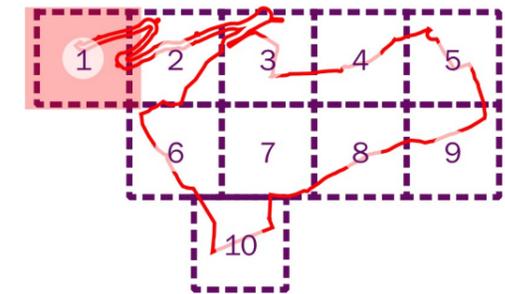

client
Trivselhus UK Holdings Limited


project title
Parc Pelenna Holiday Resort

drawing title
**Tree Retention and Removal Plan
 (Sheet 1 of 10)**


date	10 APRIL 2024	drawn by	PDr
drawing number	edp6556_d013b	checked	DGa
scale	1:1,250 @ A3	QA	RBa



Registered office: 01285 740427 - www.edp-uk.co.uk - info@edp-uk.co.uk

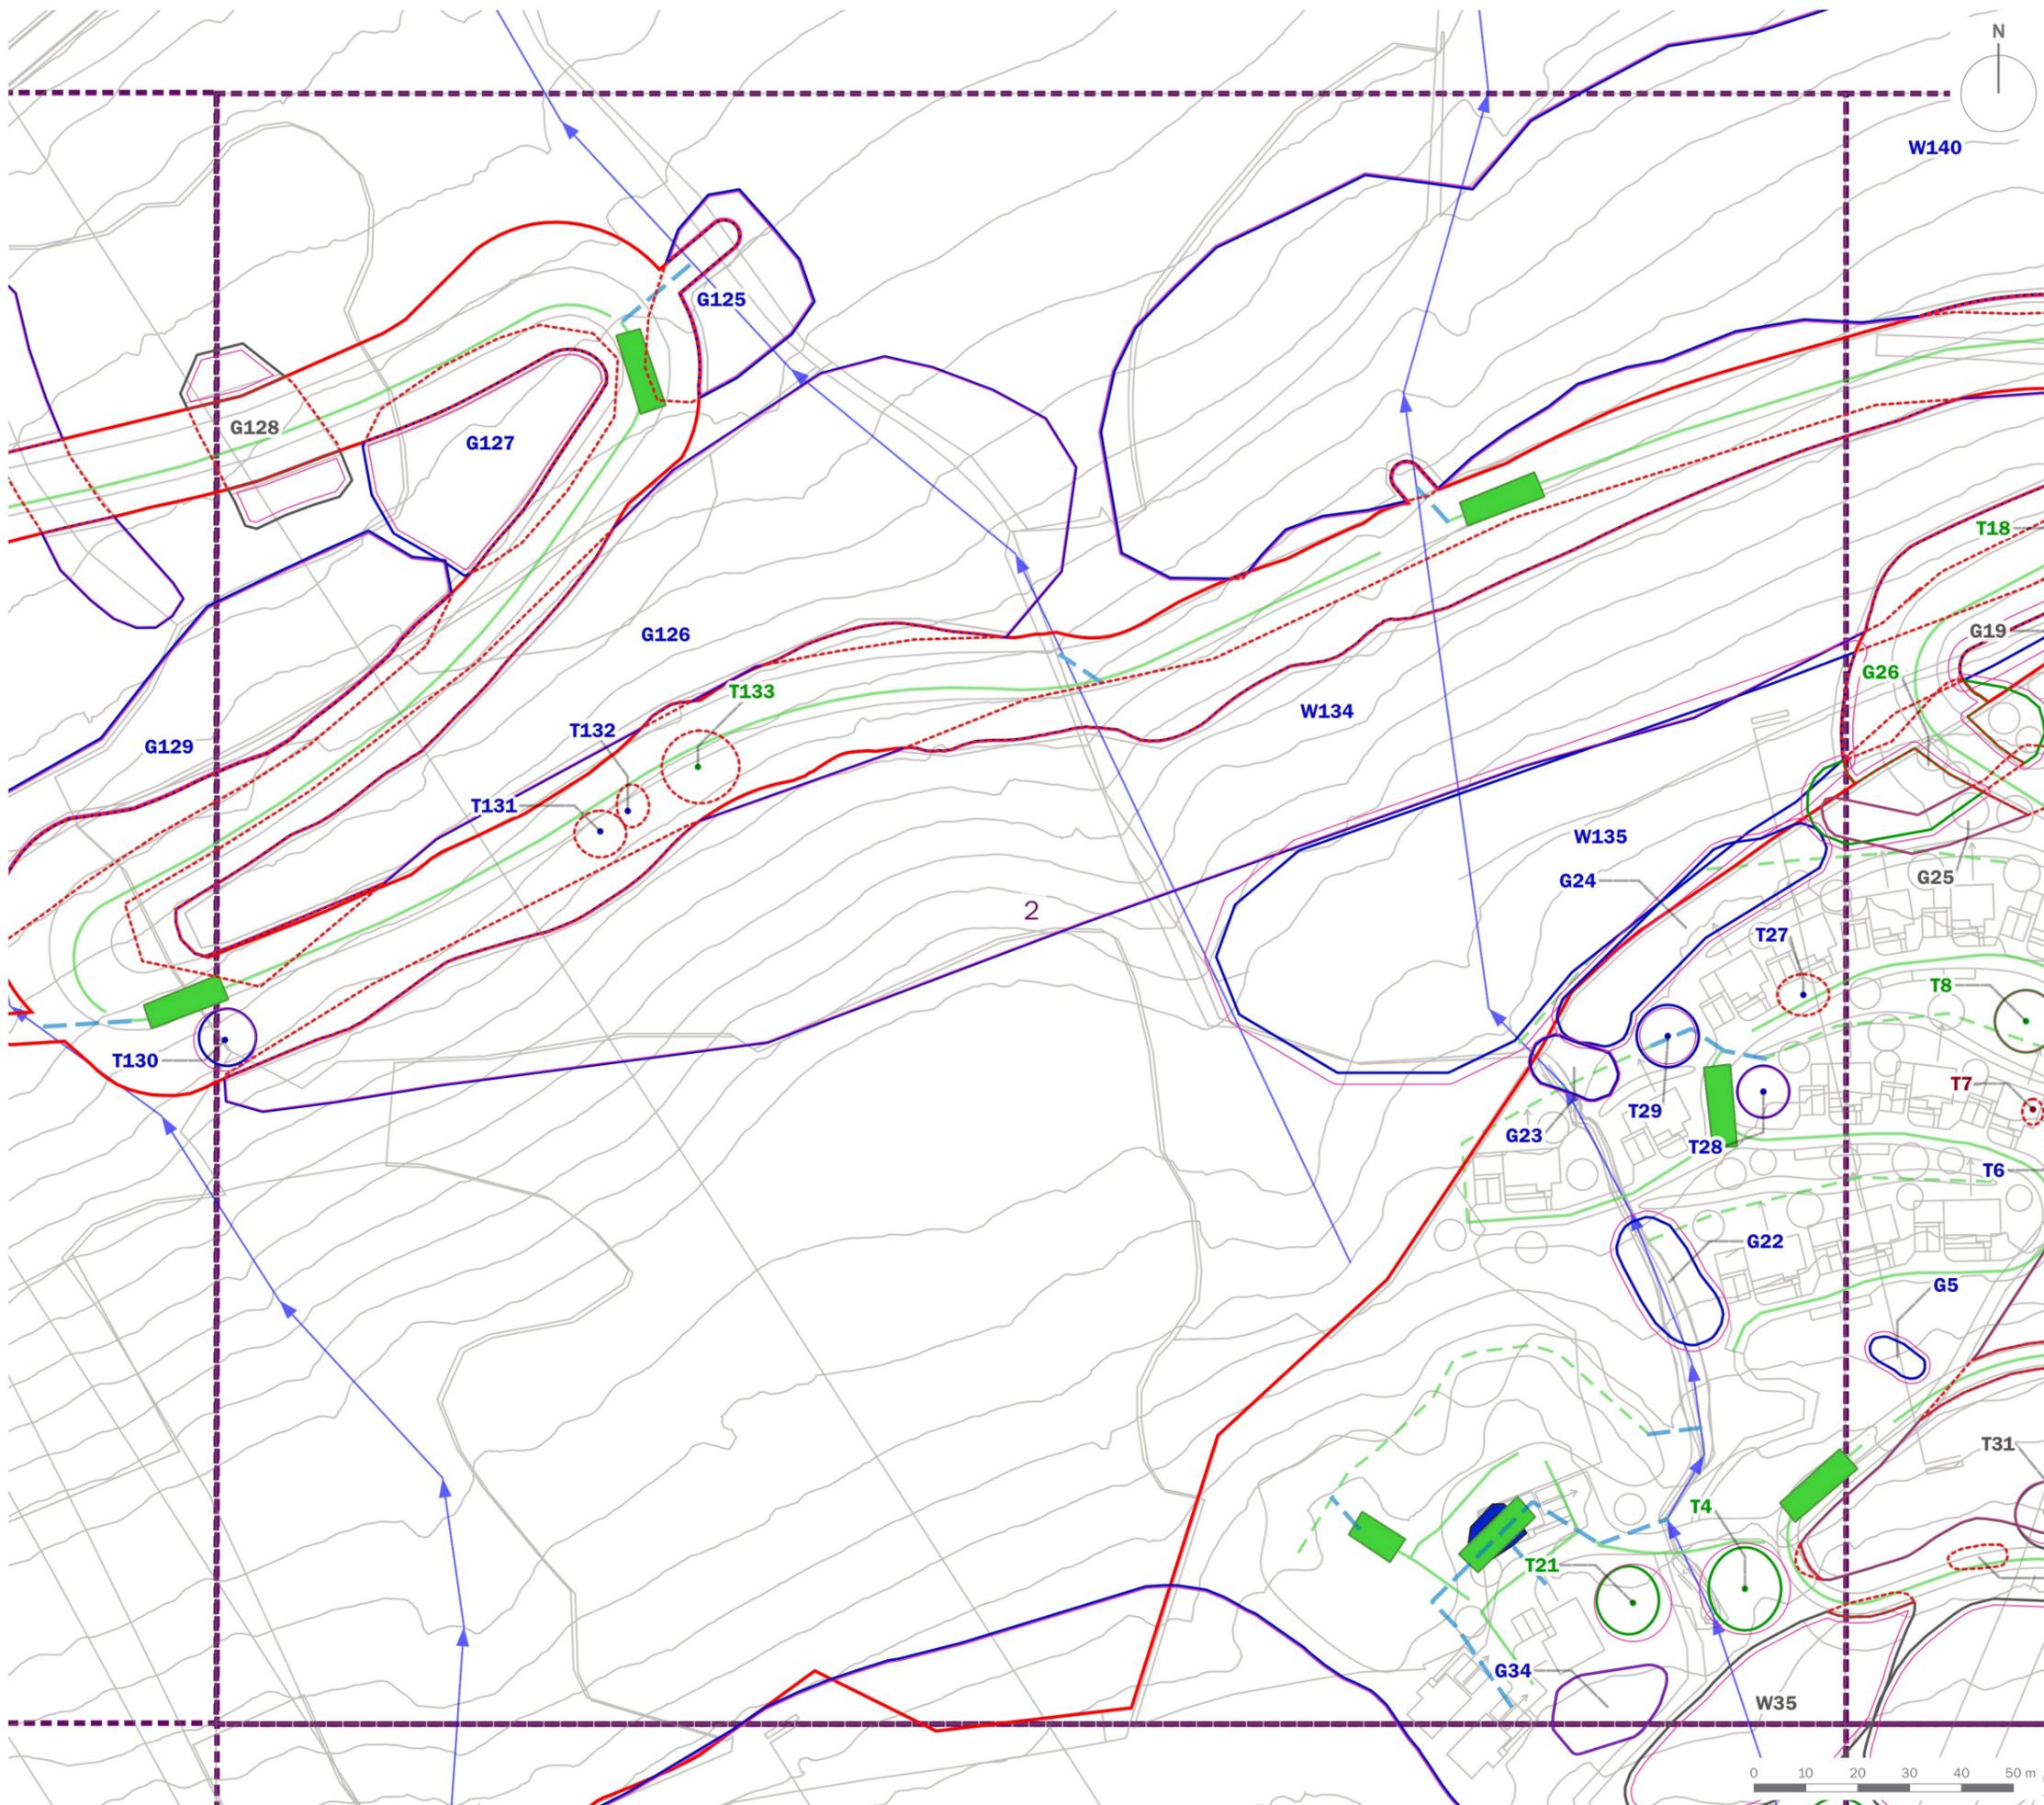

- Site Boundary
- T1..... Tree/Group Number
- Tree/Group Canopy
- Tree Stem
- Root Protection Area
- Category A: Trees of high quality and value
- Category B: Trees of moderate quality and value
- Category C: Trees of low quality and value
- Category U: Trees of poor quality and value
- Trees to be Removed

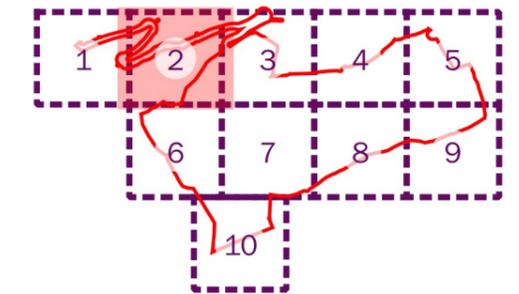

client
Trivselhus UK Holdings Limited


project title
Parc Pelenna Holiday Resort

drawing title
Tree Retention and Removal Plan (Sheet 2 of 10)

date	10 APRIL 2024	drawn by	PDr
drawing number	edp6556_d013b	checked	DGa
scale	1:1,250 @ A3	QA	RBa



Registered office: 01285 740427 - www.edp-uk.co.uk - info@edp-uk.co.uk

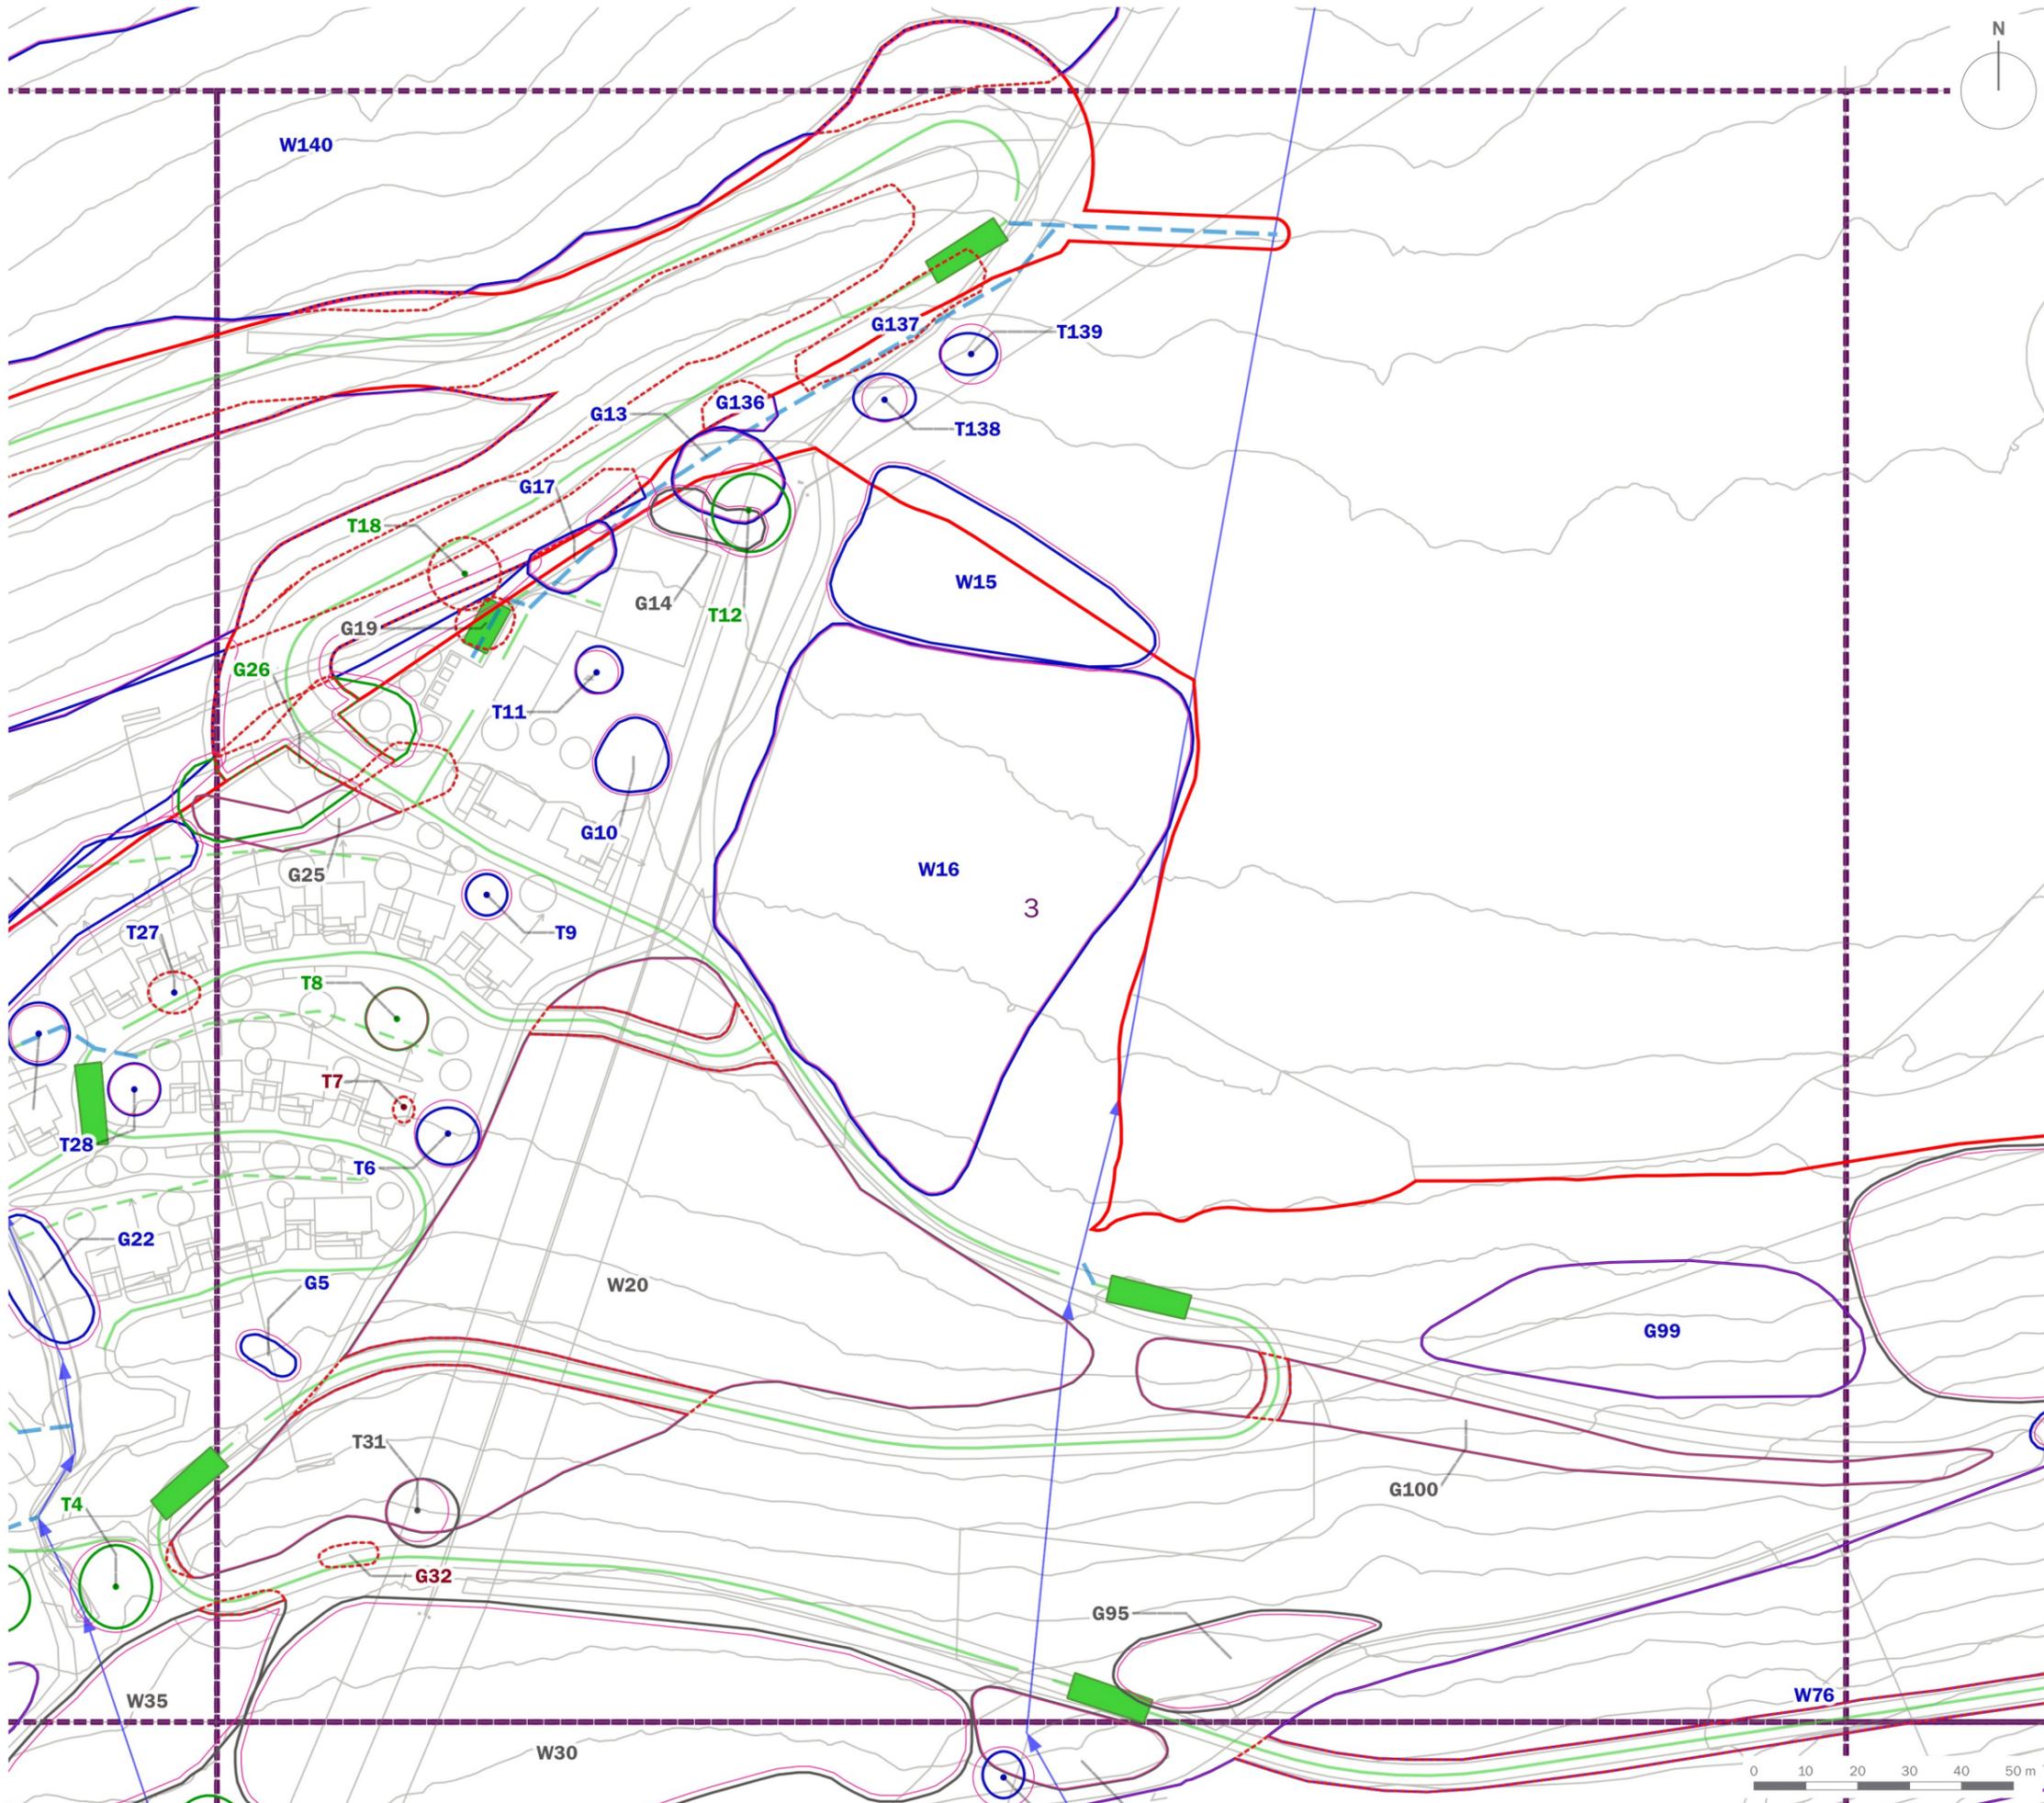

Site Boundary

T1 Tree/Group Number
 Tree/Group Canopy
 Tree Stem
 Root Protection Area


Category A: Trees of high quality and value

Category B: Trees of moderate quality and value

Category C: Trees of low quality and value

Category U: Trees of poor quality and value




Trees to be Removed

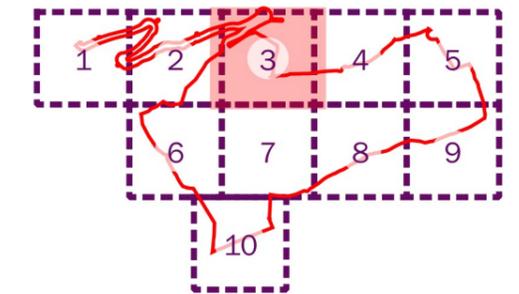

client	Trivselhus UK Holdings Limited		
project title	Parc Pelenna Holiday Resort		
drawing title	Tree Retention and Removal Plan (Sheet 3 of 10)		
date	10 APRIL 2024	drawn by	PDr
drawing number	edp6556_d013b	checked	DGa
scale	1:1,250 @ A3	QA	RBa

edp the environmental dimension partnership

Registered office: 01285 740427 - www.edp-uk.co.uk - info@edp-uk.co.uk

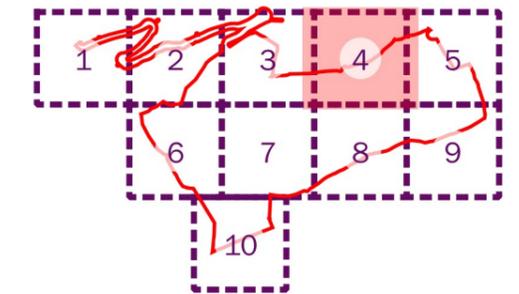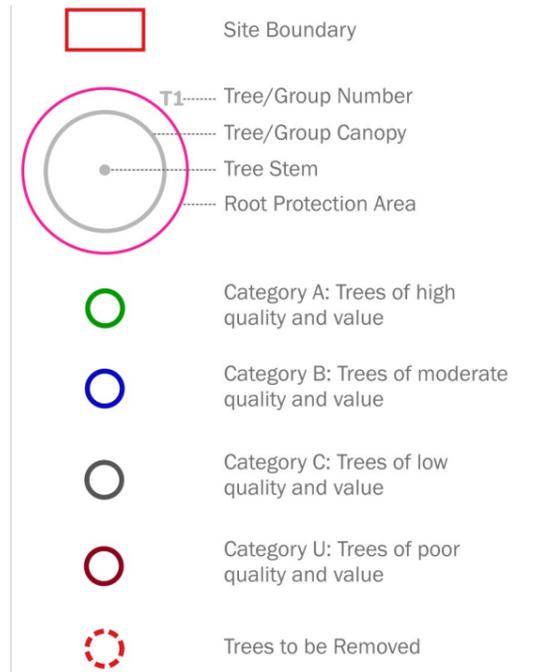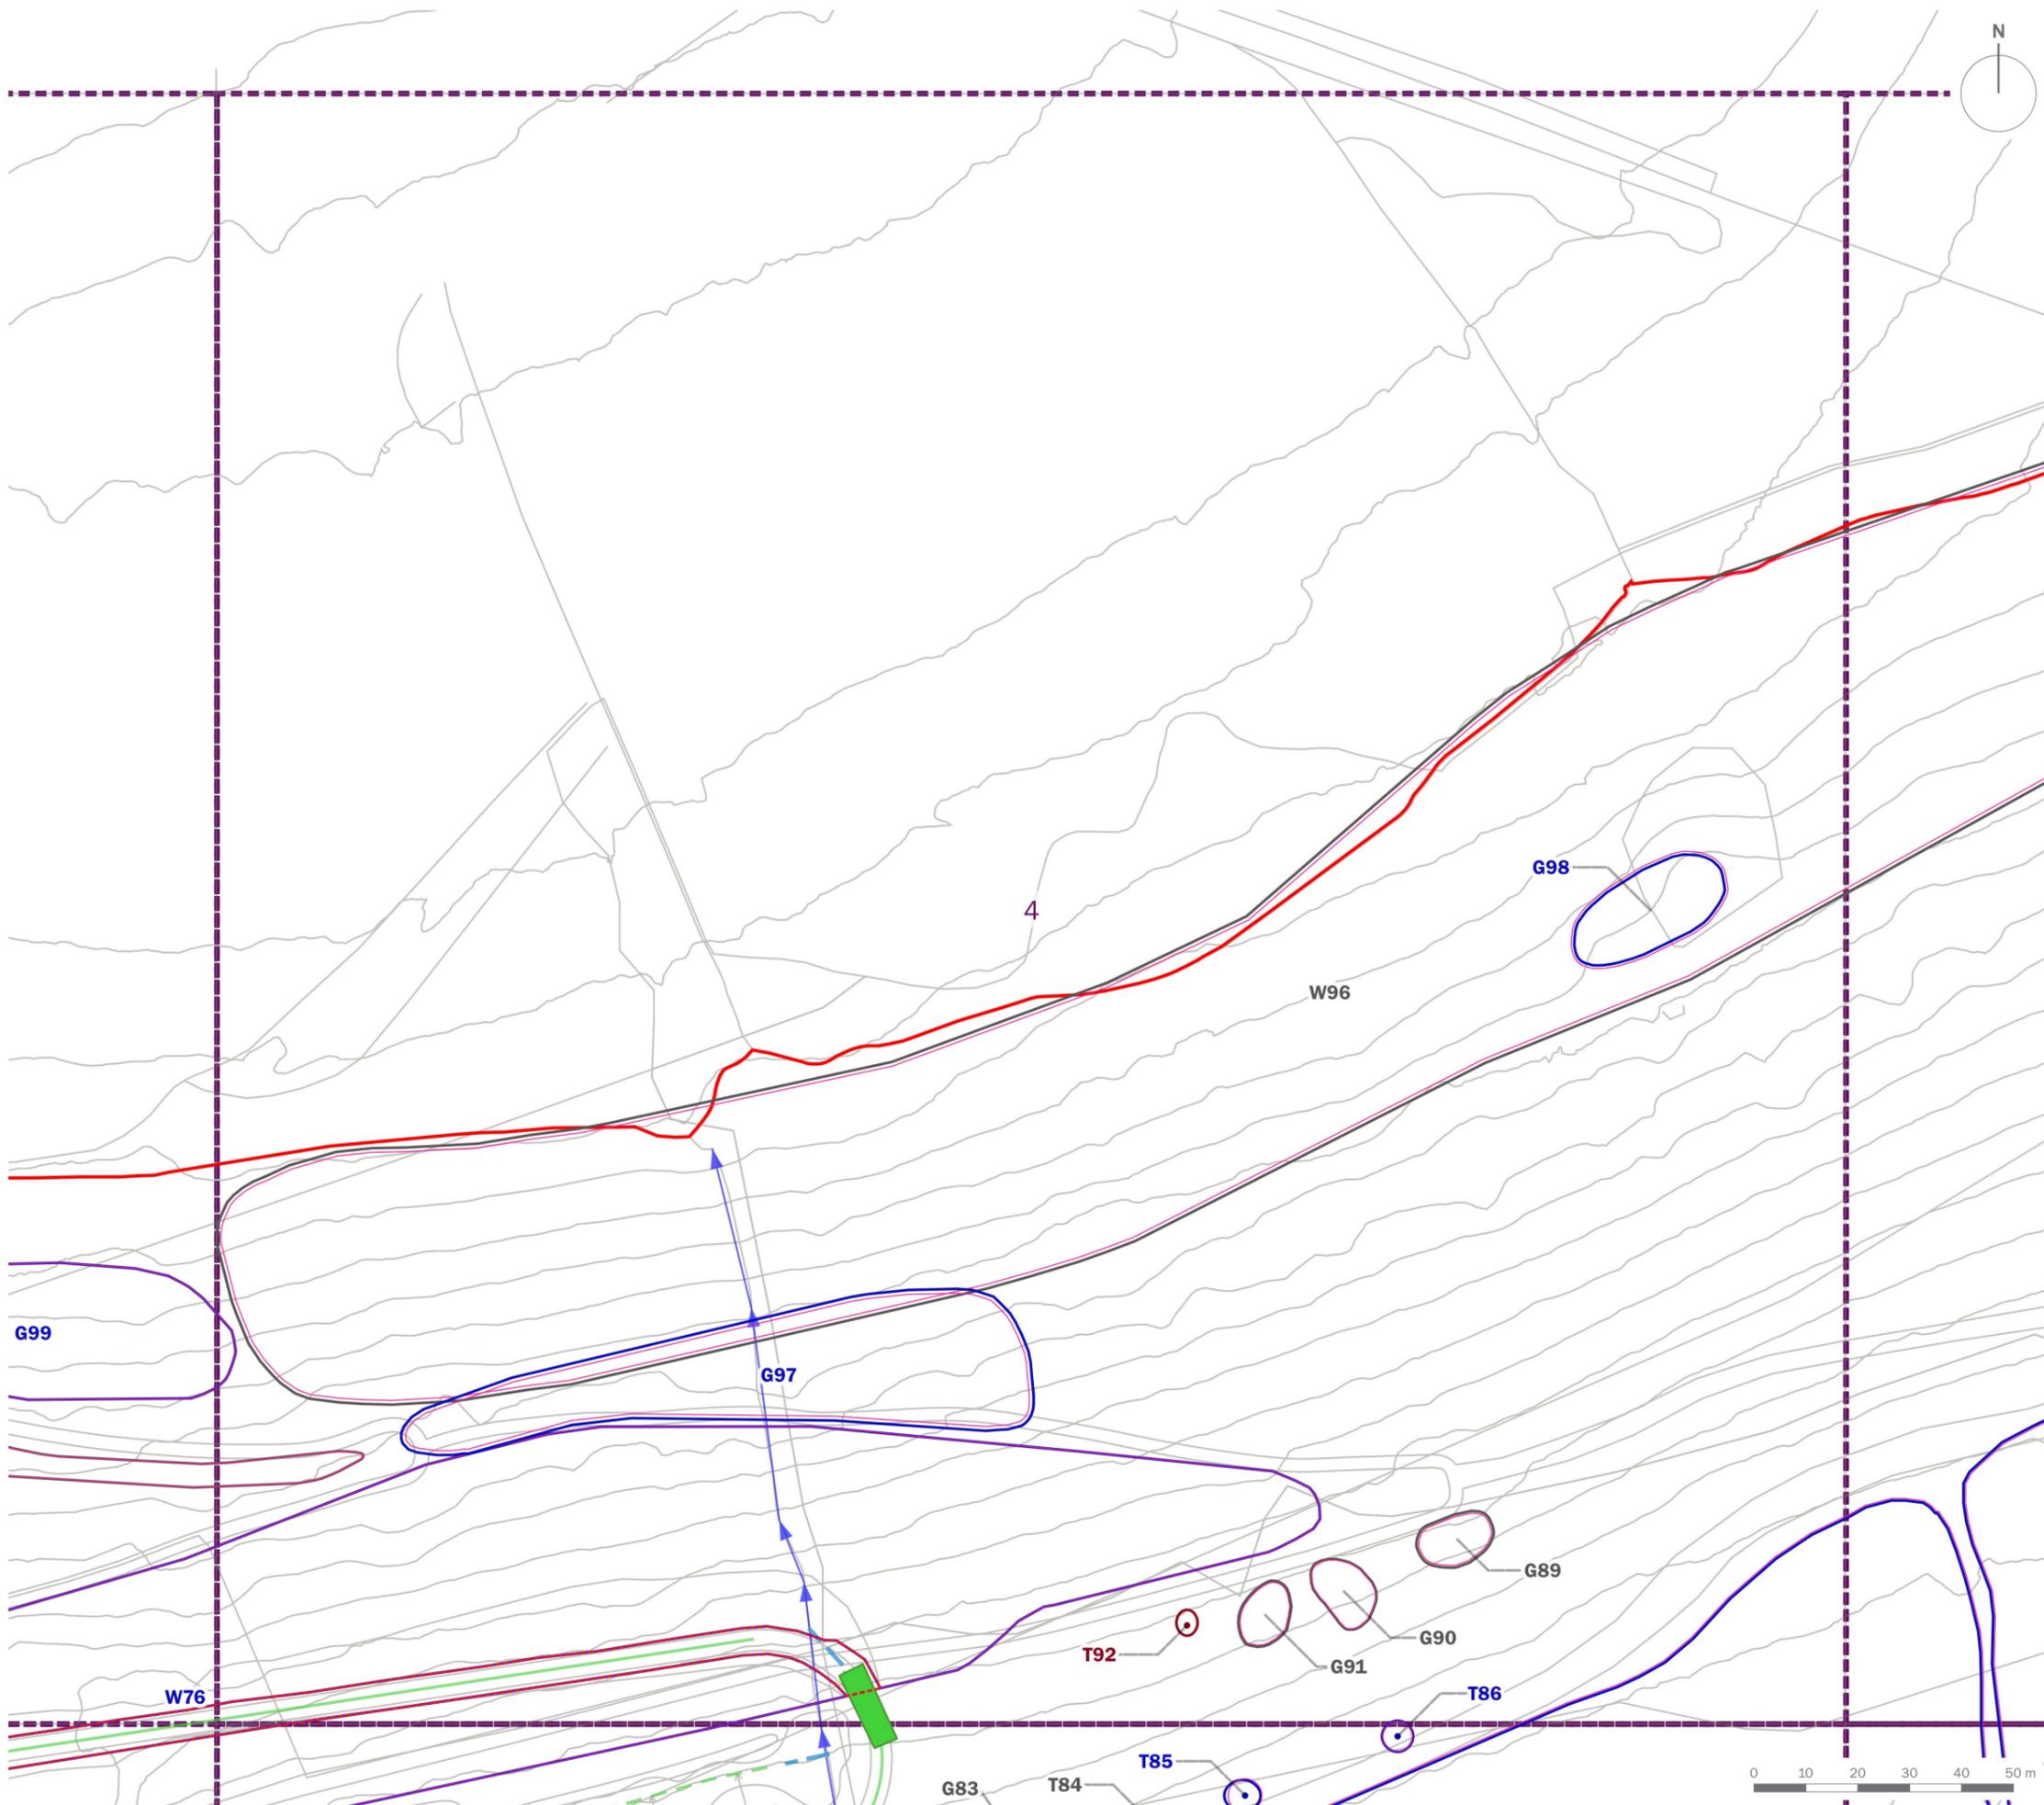

client
Trivselhus UK Holdings Limited


project title
Parc Pelenna Holiday Resort

drawing title
Tree Retention and Removal Plan (Sheet 4 of 10)

date	10 APRIL 2024	drawn by	PDr
drawing number	edp6556_d013b	checked	DGa
scale	1:1,250 @ A3	QA	RBa



Registered office: 01285 740427 - www.edp-uk.co.uk - info@edp-uk.co.uk

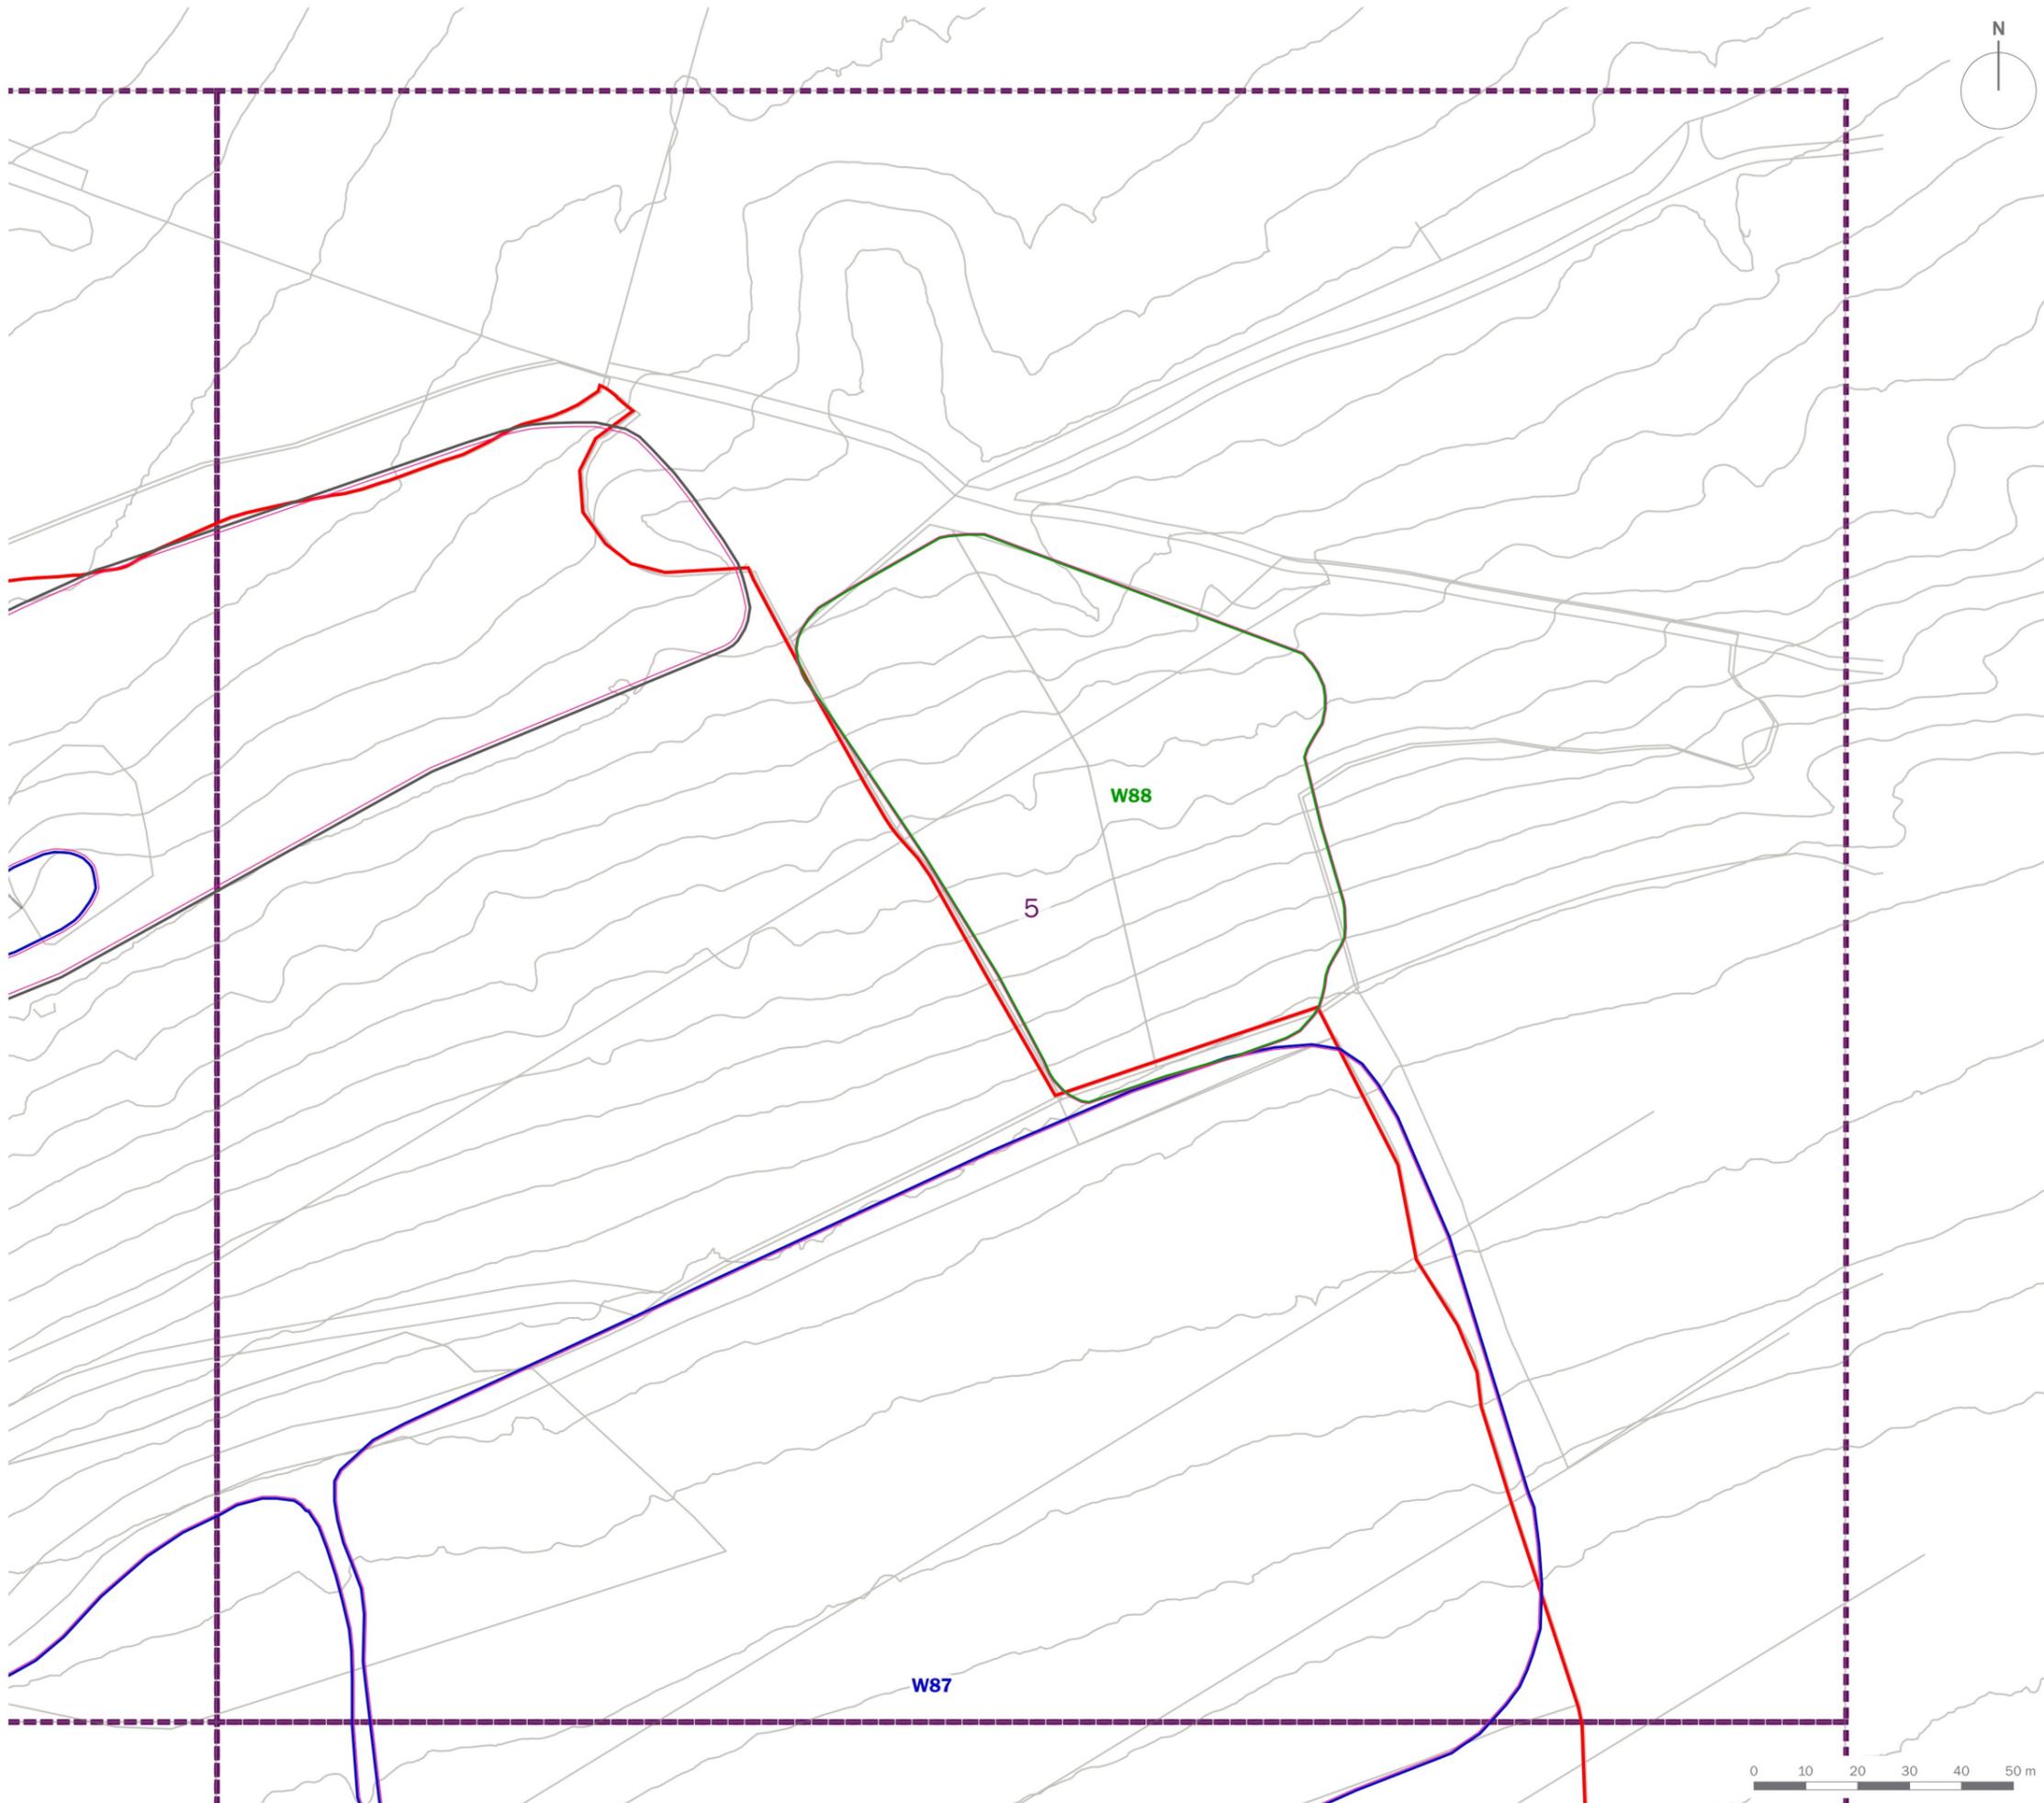

Site Boundary

T1 Tree/Group Number
 Tree/Group Canopy
 Tree Stem
 Root Protection Area


Category A: Trees of high quality and value

Category B: Trees of moderate quality and value

Category C: Trees of low quality and value

Category U: Trees of poor quality and value

Trees to be Removed

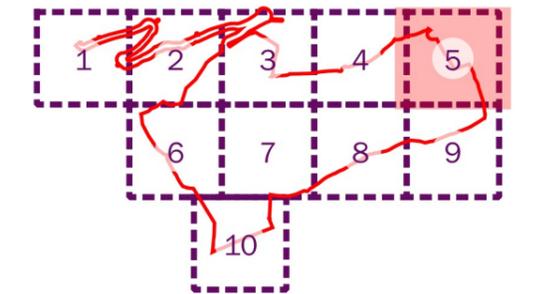

client
Trivselhus UK Holdings Limited


project title
Parc Pelenna Holiday Resort

drawing title
**Tree Retention and Removal Plan
 (Sheet 5 of 10)**

date **10 APRIL 2024** drawn by **PDr**
 drawing number **edp6556_d013b** checked **DGa**
 scale **1:1,250 @ A3** QA **RBa**

edp the environmental dimension partnership

Registered office: 01285 740427 - www.edp-uk.co.uk - info@edp-uk.co.uk

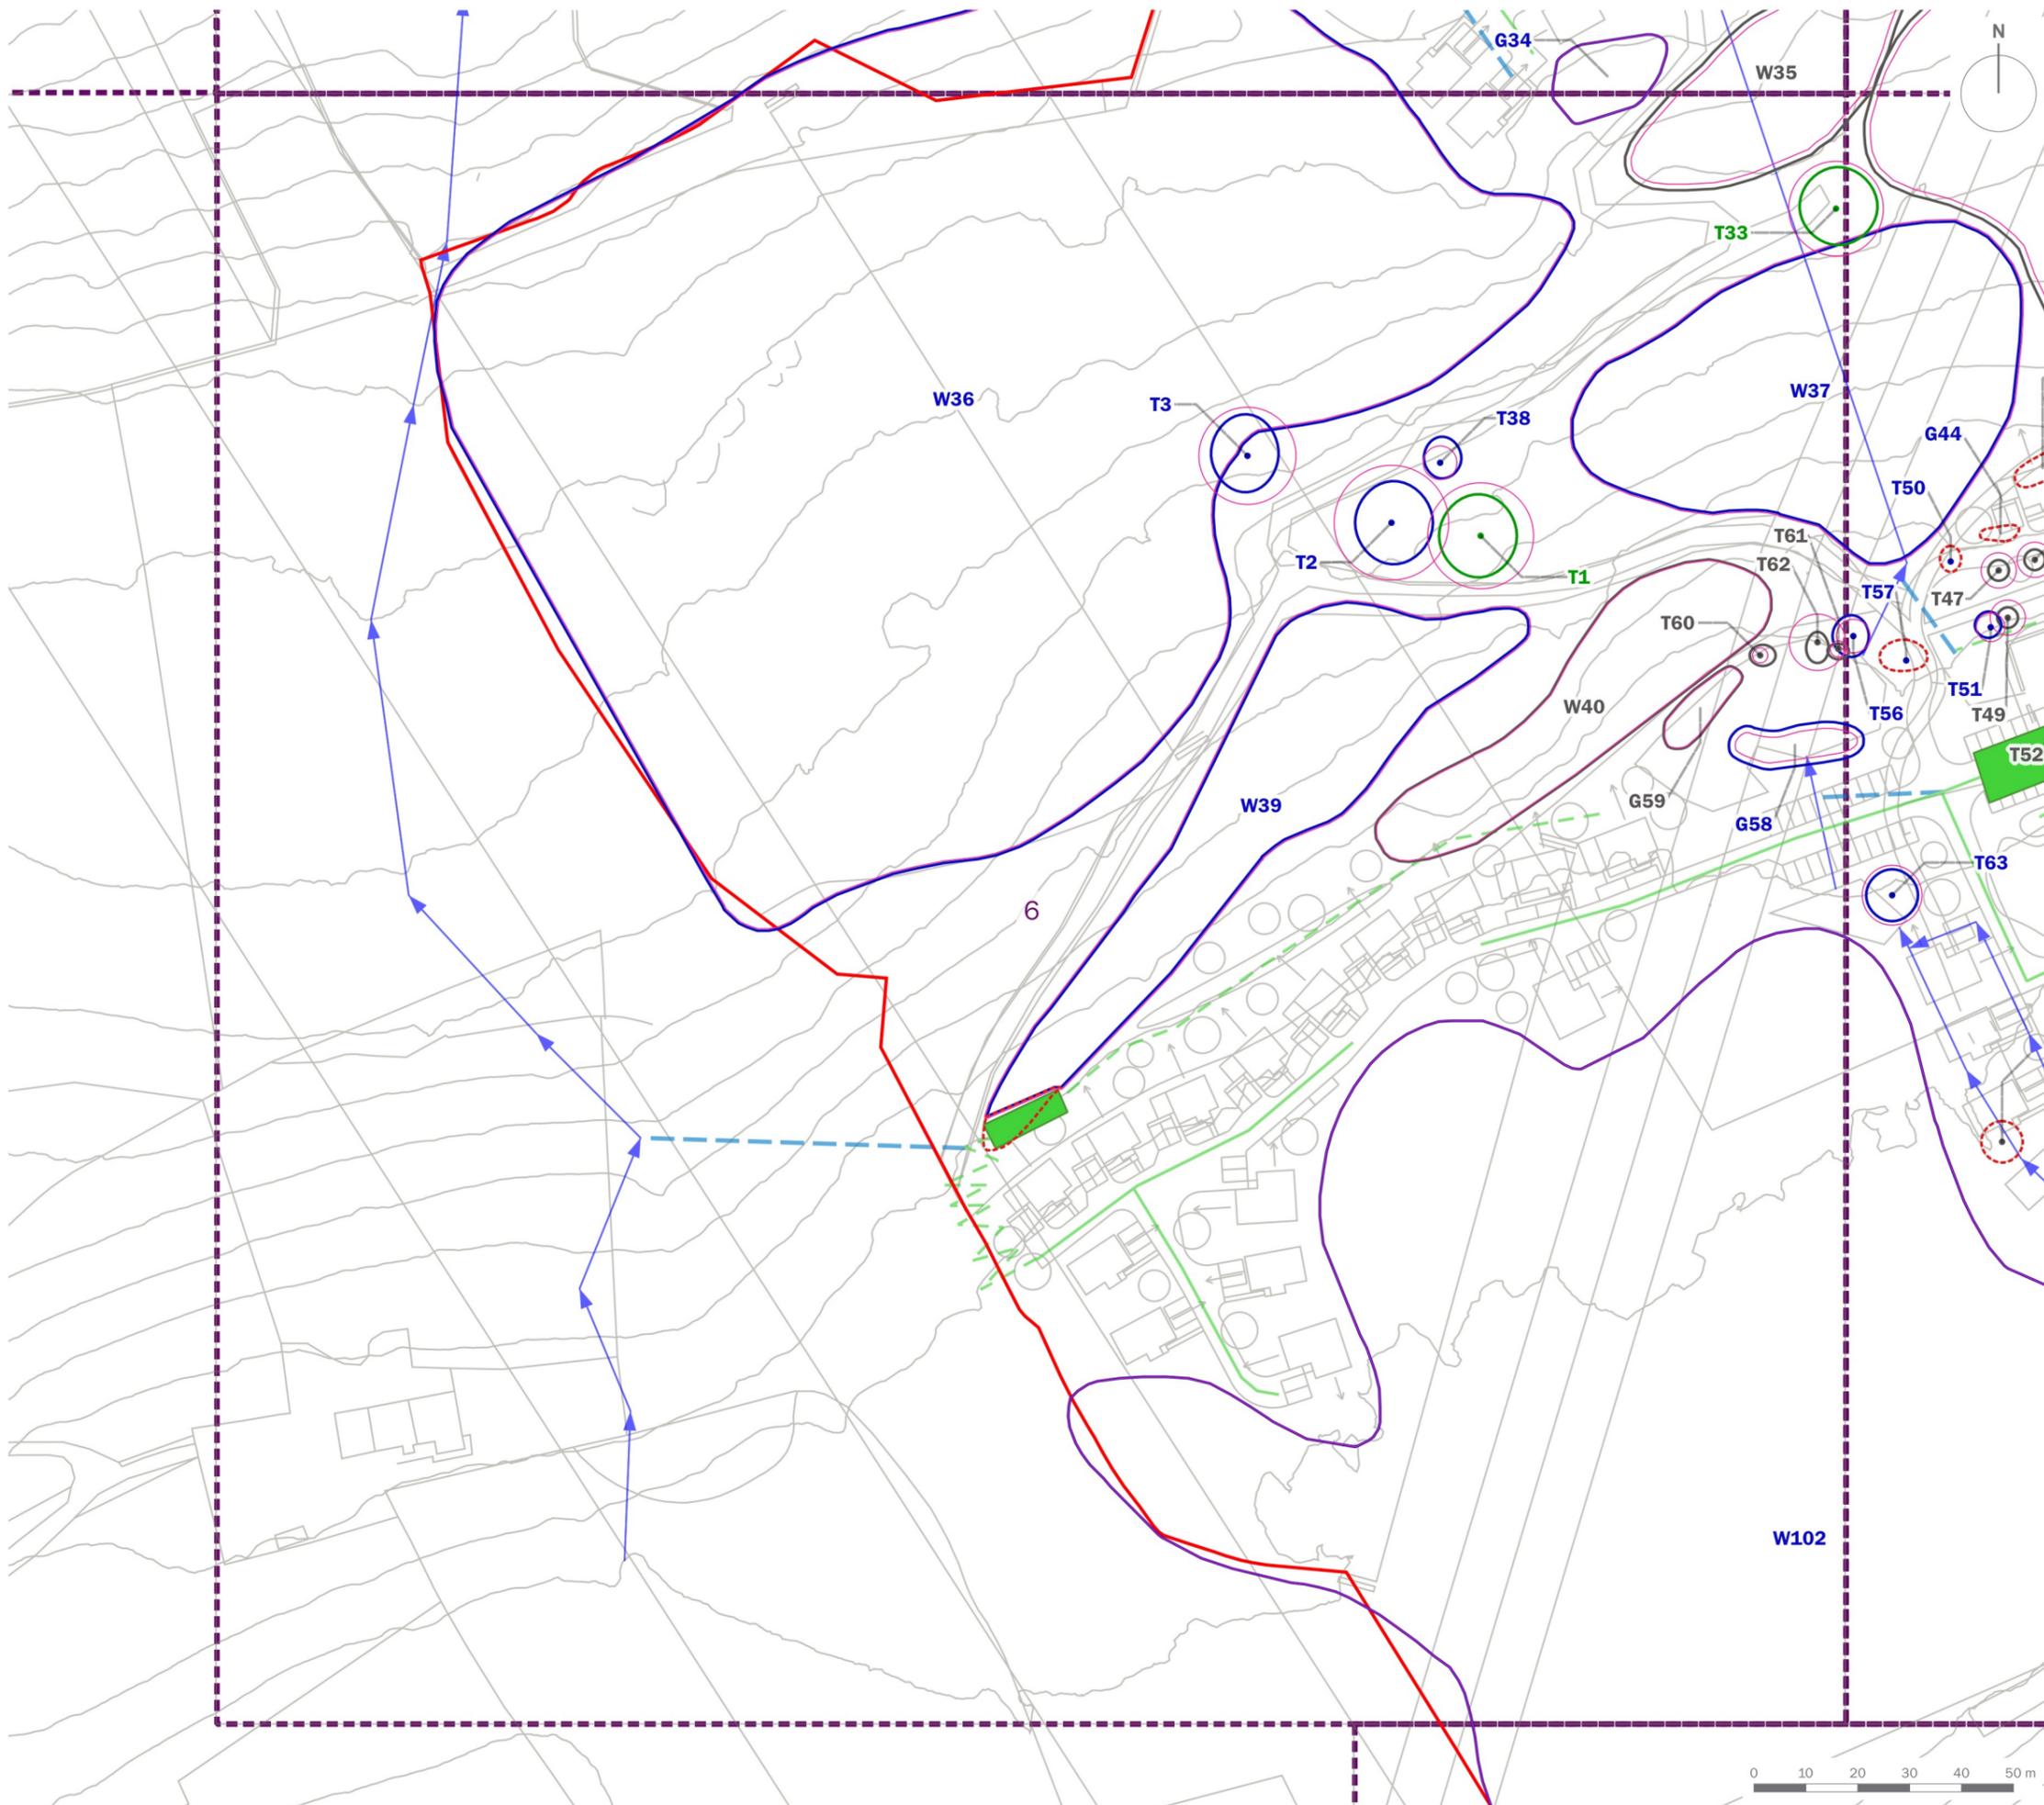

Site Boundary

T1..... Tree/Group Number
 Tree/Group Canopy
 Tree Stem
 Root Protection Area


Category A: Trees of high quality and value

Category B: Trees of moderate quality and value

Category C: Trees of low quality and value

Category U: Trees of poor quality and value

Trees to be Removed

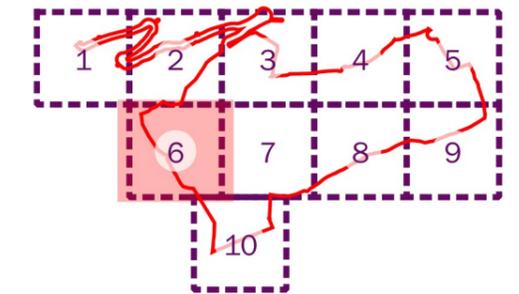

client
Trivselhus UK Holdings Limited

project title
Parc Pelenna Holiday Resort


drawing title
**Tree Retention and Removal Plan
 (Sheet 6 of 10)**

date	10 APRIL 2024	drawn by	PDr
drawing number	edp6556_d013b	checked	DGa
scale	1:1,250 @ A3	QA	RBa



Registered office: 01285 740427 - www.edp-uk.co.uk - info@edp-uk.co.uk



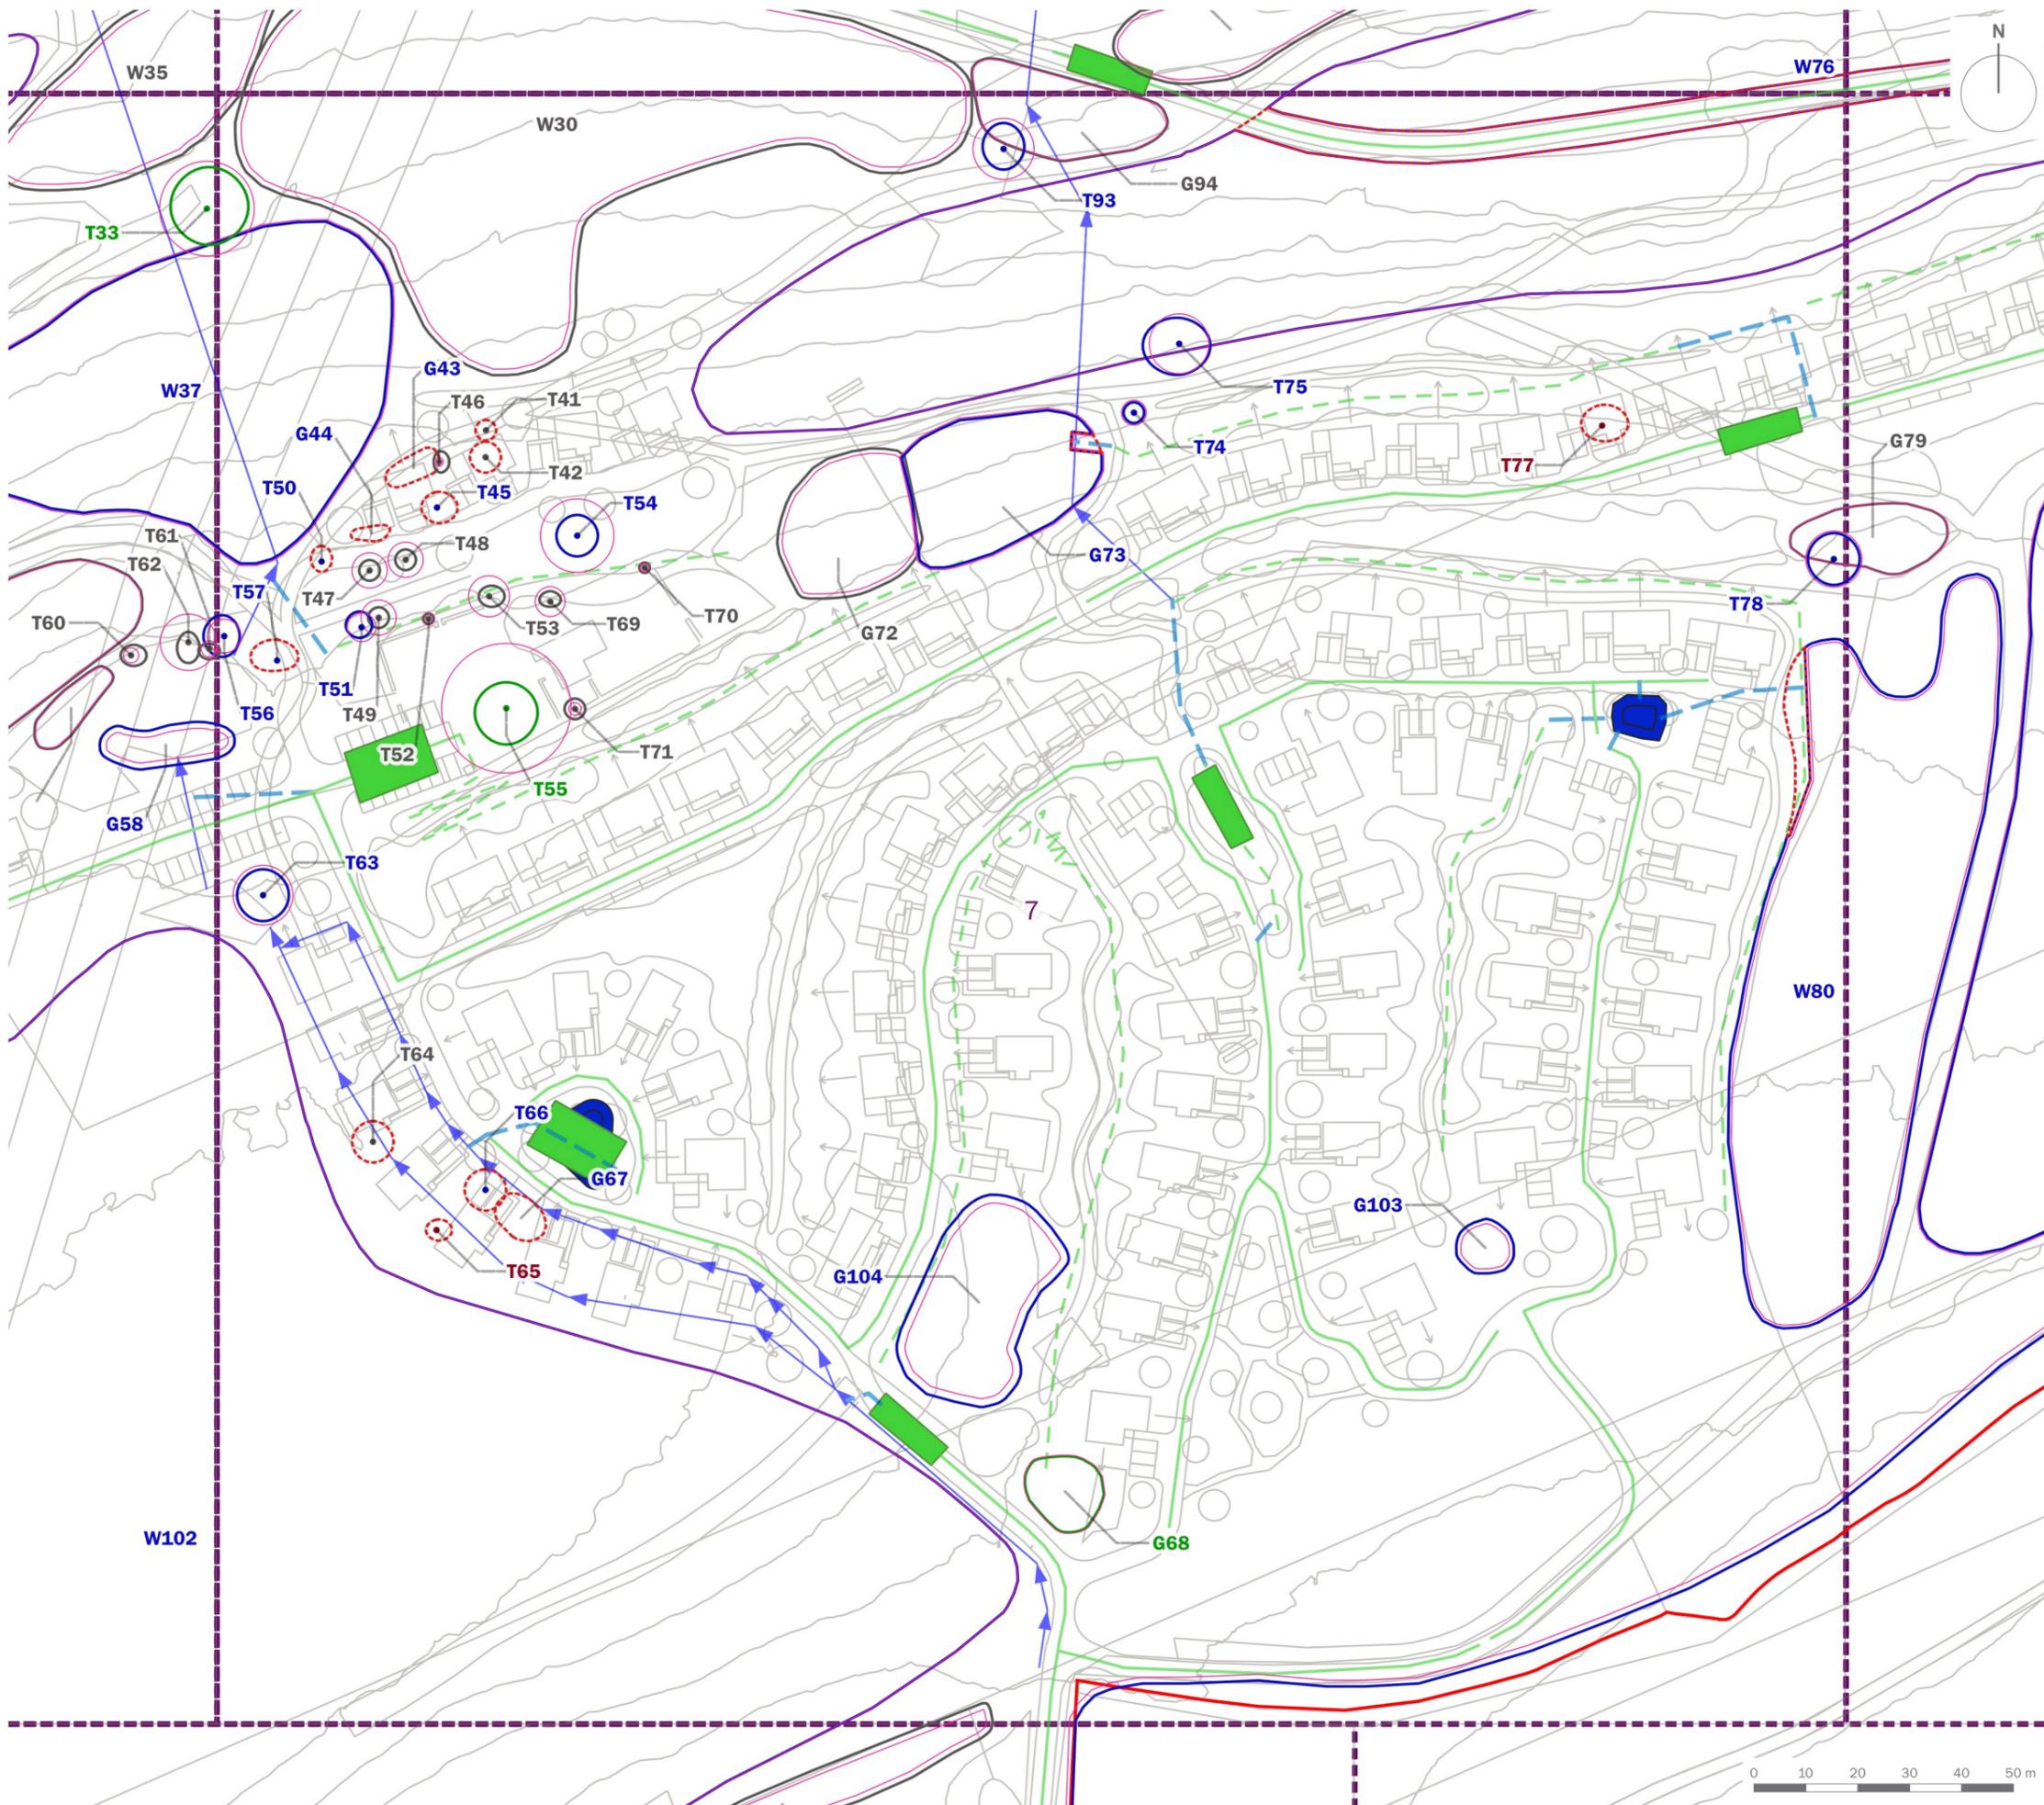

Site Boundary

T1..... Tree/Group Number
 Tree/Group Canopy
 Tree Stem
 Root Protection Area


Category A: Trees of high quality and value

Category B: Trees of moderate quality and value

Category C: Trees of low quality and value

Category U: Trees of poor quality and value

Trees to be Removed

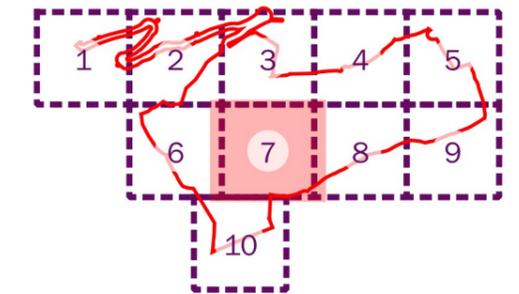

client
Trivselhus UK Holdings Limited


project title
Parc Pelenna Holiday Resort

drawing title
Tree Retention and Removal Plan (Sheet 7 of 10)


date	10 APRIL 2024	drawn by	PDr
drawing number	edp6556_d013b	checked	DGa
scale	1:1,250 @ A3	QA	RBa



Registered office: 01285 740427 - www.edp-uk.co.uk - info@edp-uk.co.uk

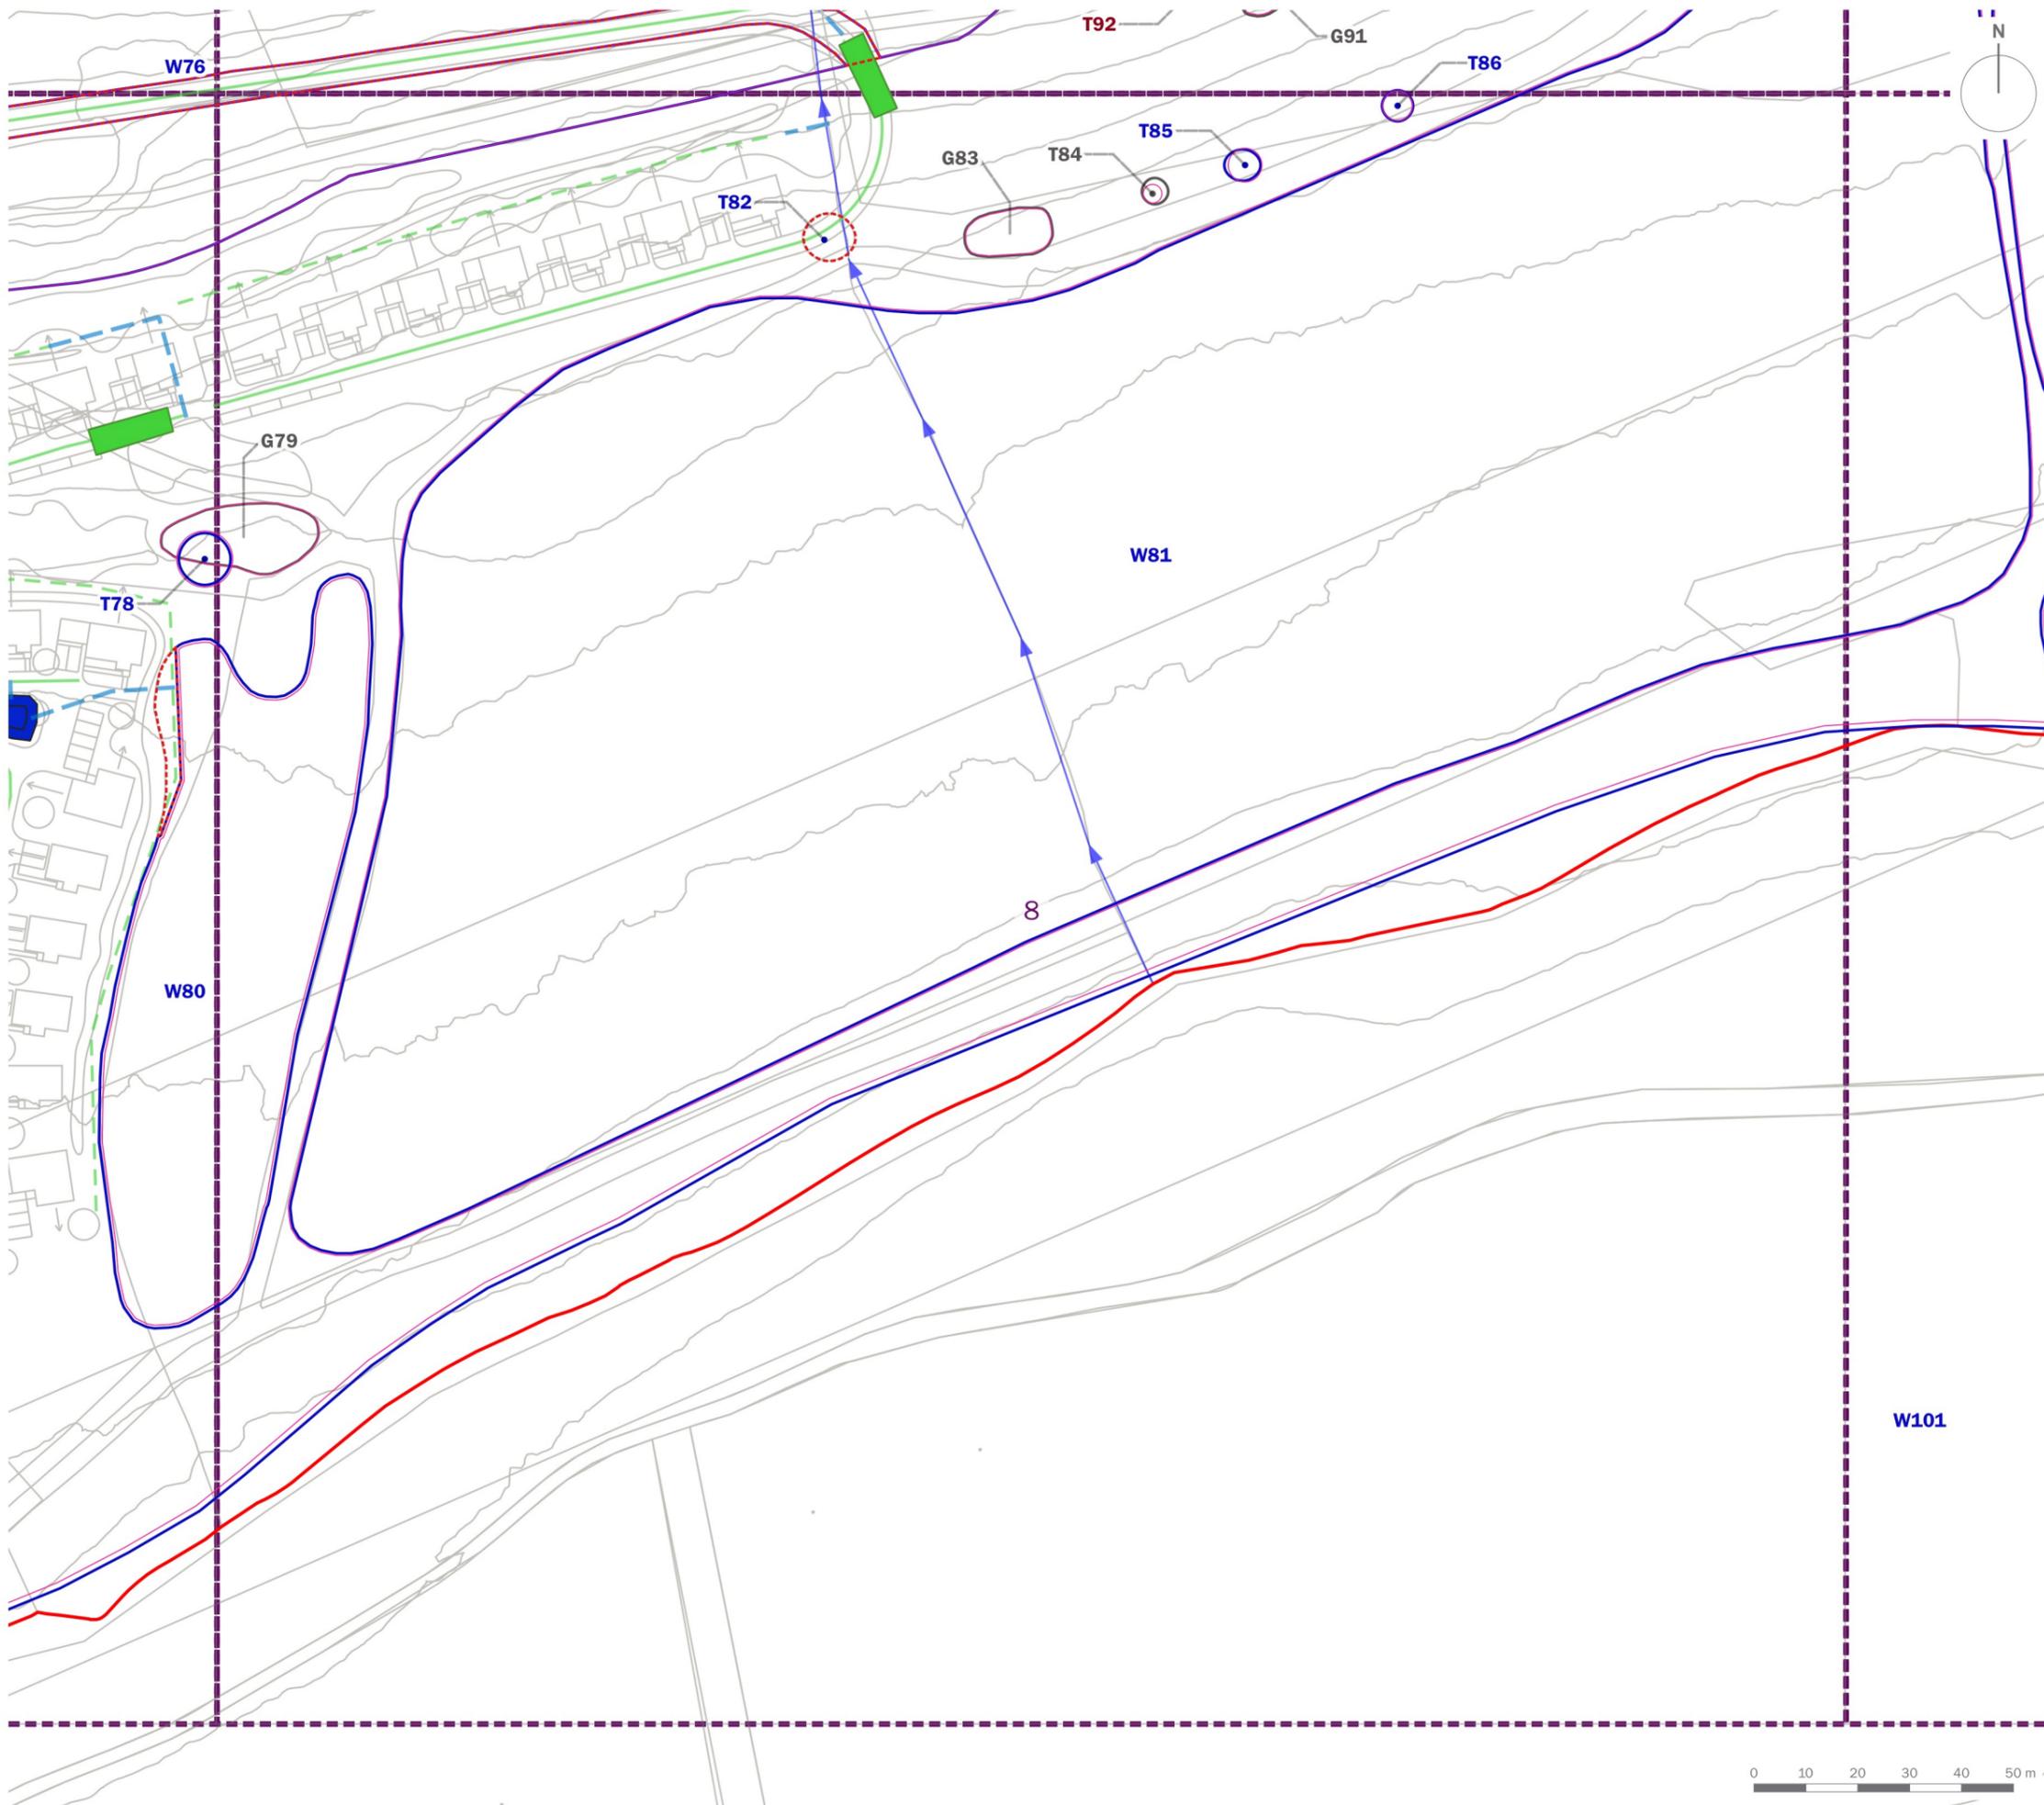

-  Site Boundary
-  T1 Tree/Group Number
-  Tree/Group Canopy
-  Tree Stem
-  Root Protection Area
-  Category A: Trees of high quality and value
-  Category B: Trees of moderate quality and value
-  Category C: Trees of low quality and value
-  Category U: Trees of poor quality and value
-  Trees to be Removed

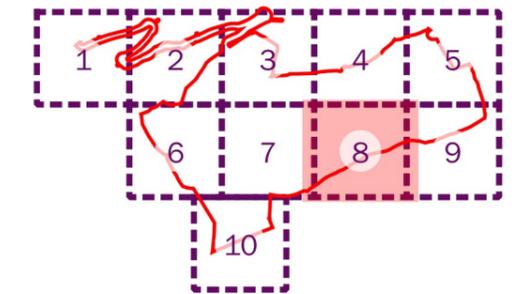

client
Trivselhus UK Holdings Limited



project title
Parc Pelenna Holiday Resort

drawing title
**Tree Retention and Removal Plan
 (Sheet 8 of 10)**


date	10 APRIL 2024	drawn by	PDr
drawing number	edp6556_d013b	checked	DGa
scale	1:1,250 @ A3	QA	RBa



Registered office: 01285 740427 - www.edp-uk.co.uk - info@edp-uk.co.uk

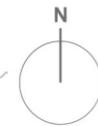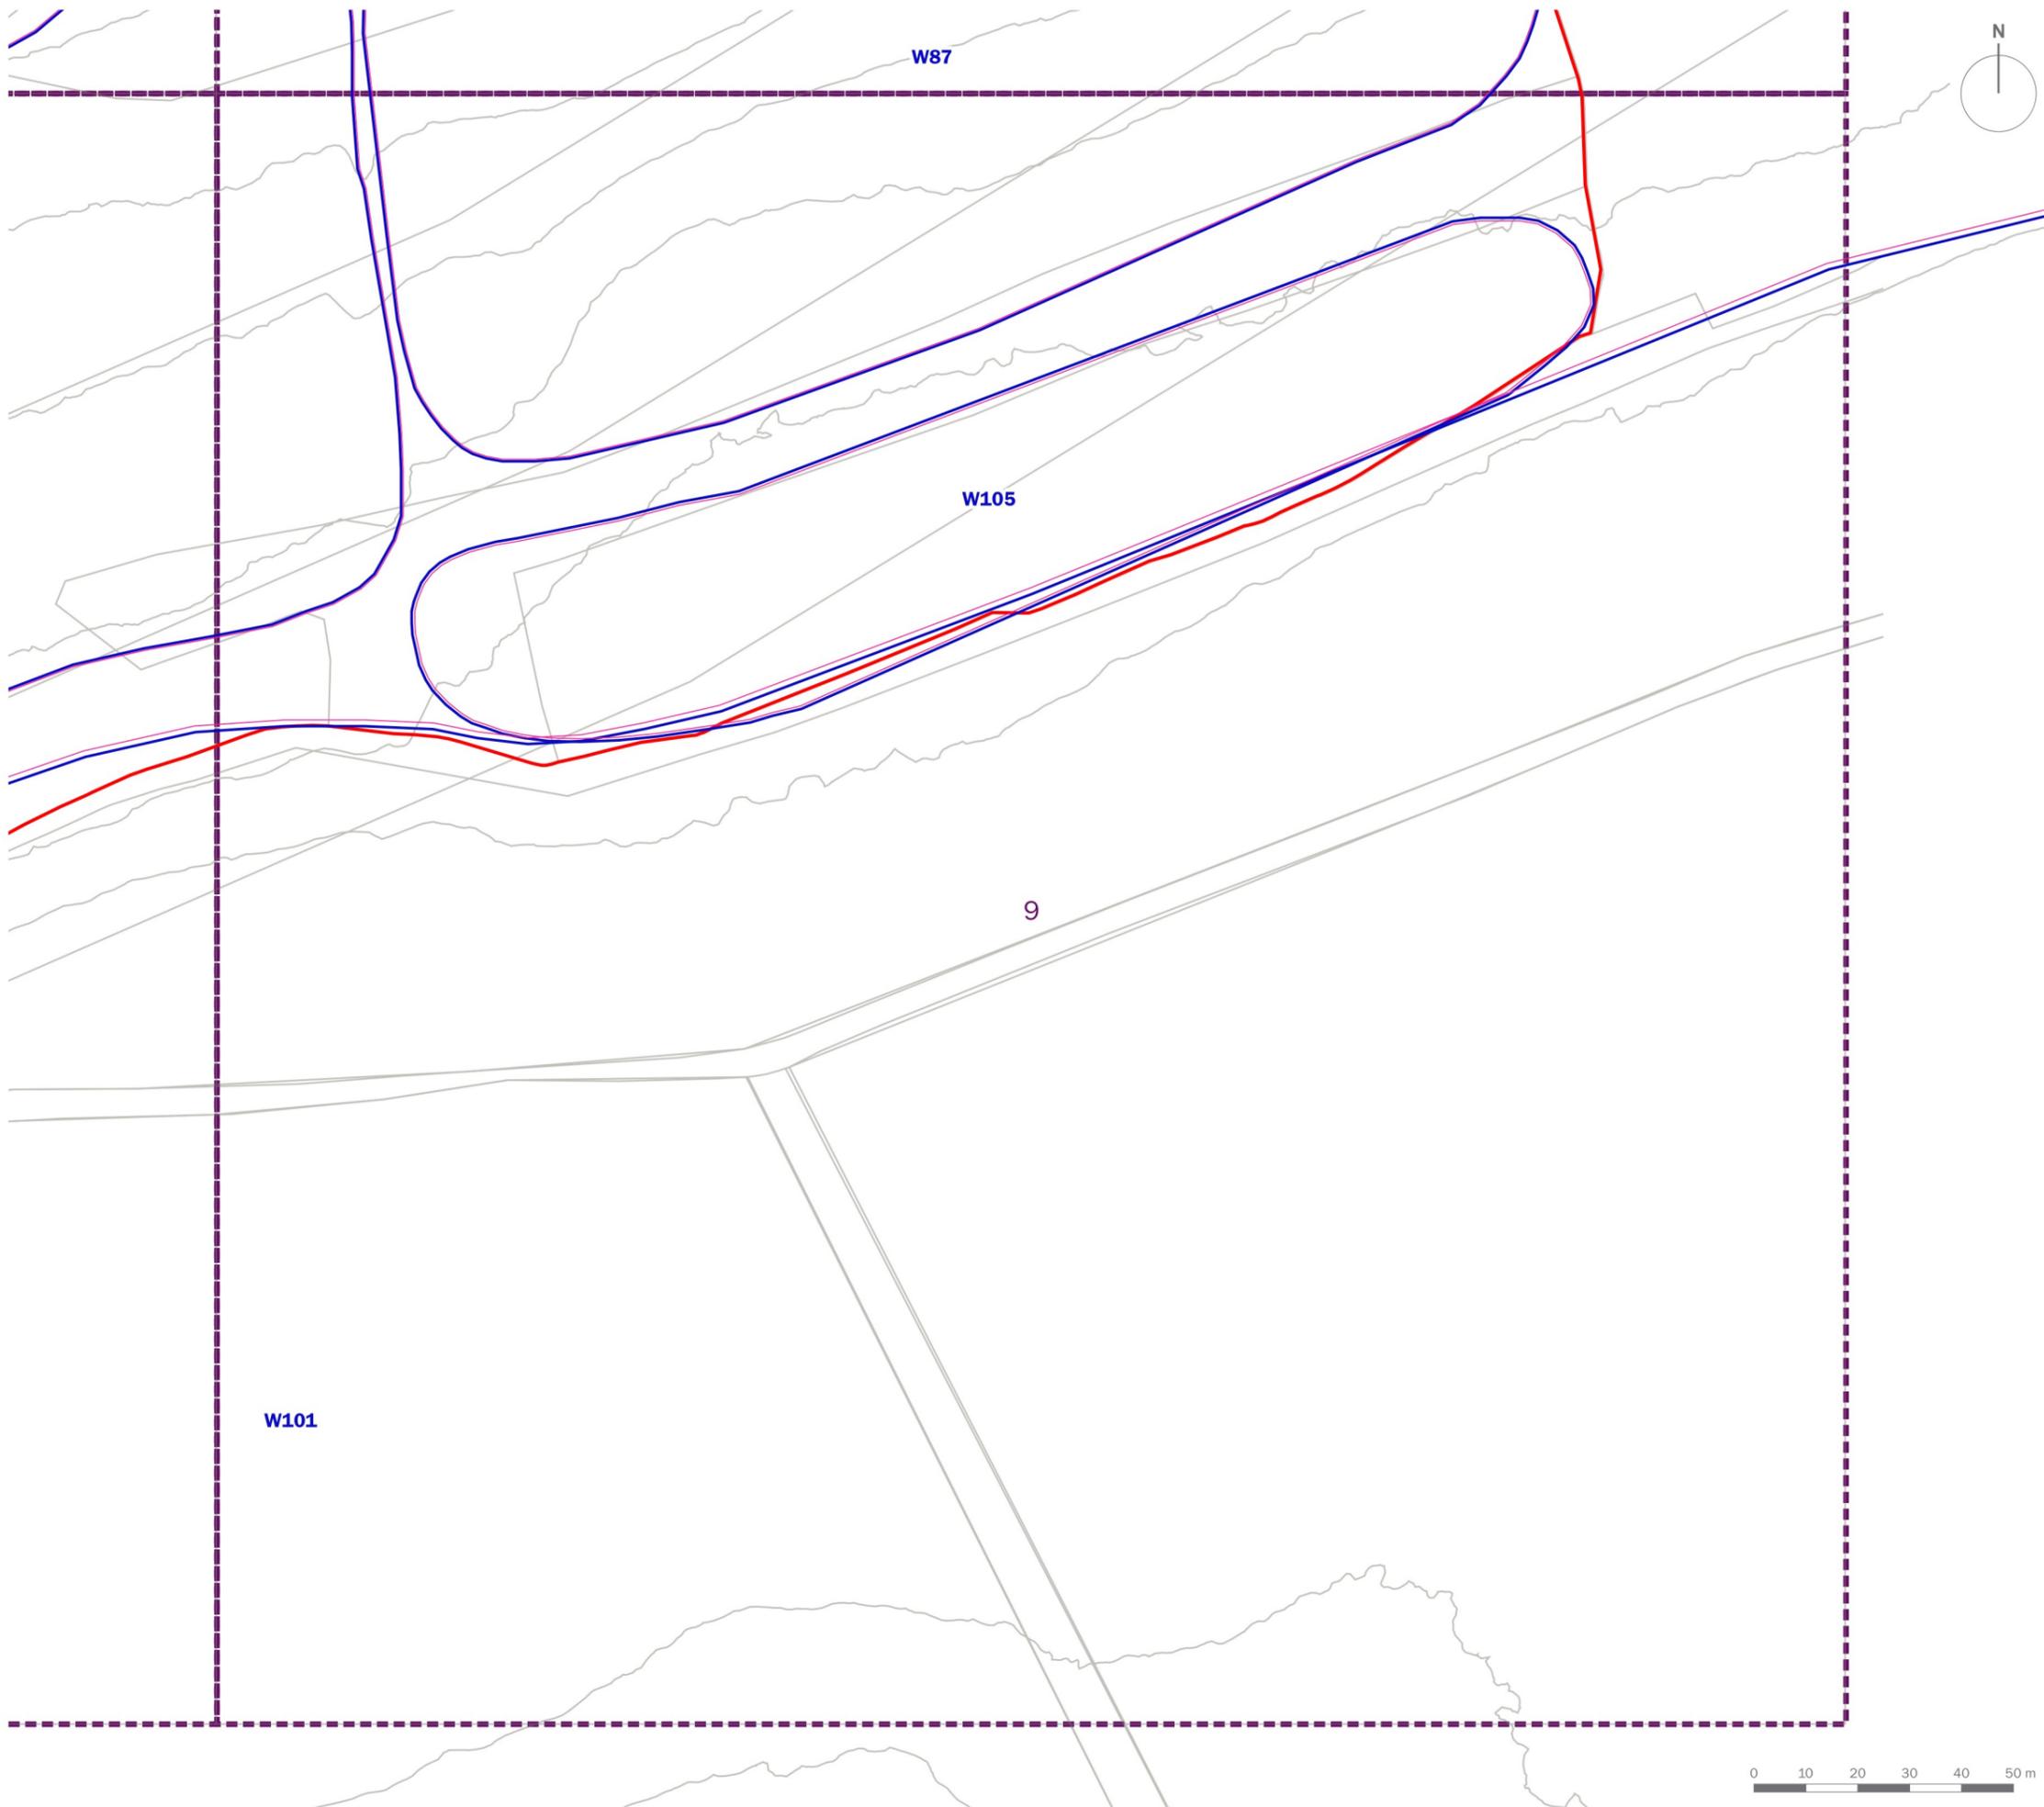

- Site Boundary
- T1..... Tree/Group Number
- Tree/Group Canopy
- Tree Stem
- Root Protection Area
- Category A: Trees of high quality and value
- Category B: Trees of moderate quality and value
- Category C: Trees of low quality and value
- Category U: Trees of poor quality and value
- Trees to be Removed

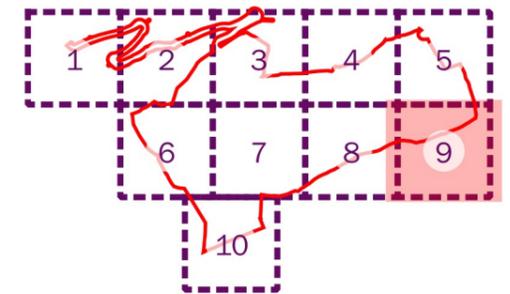


client
Trivselhus UK Holdings Limited


project title
Parc Pelenna Holiday Resort


drawing title
**Tree Retention and Removal Plan
 (Sheet 9 of 10)**

date	10 APRIL 2024	drawn by	PDr
drawing number	edp6556_d013b	checked	DGa
scale	1:1,250 @ A3	QA	RBa



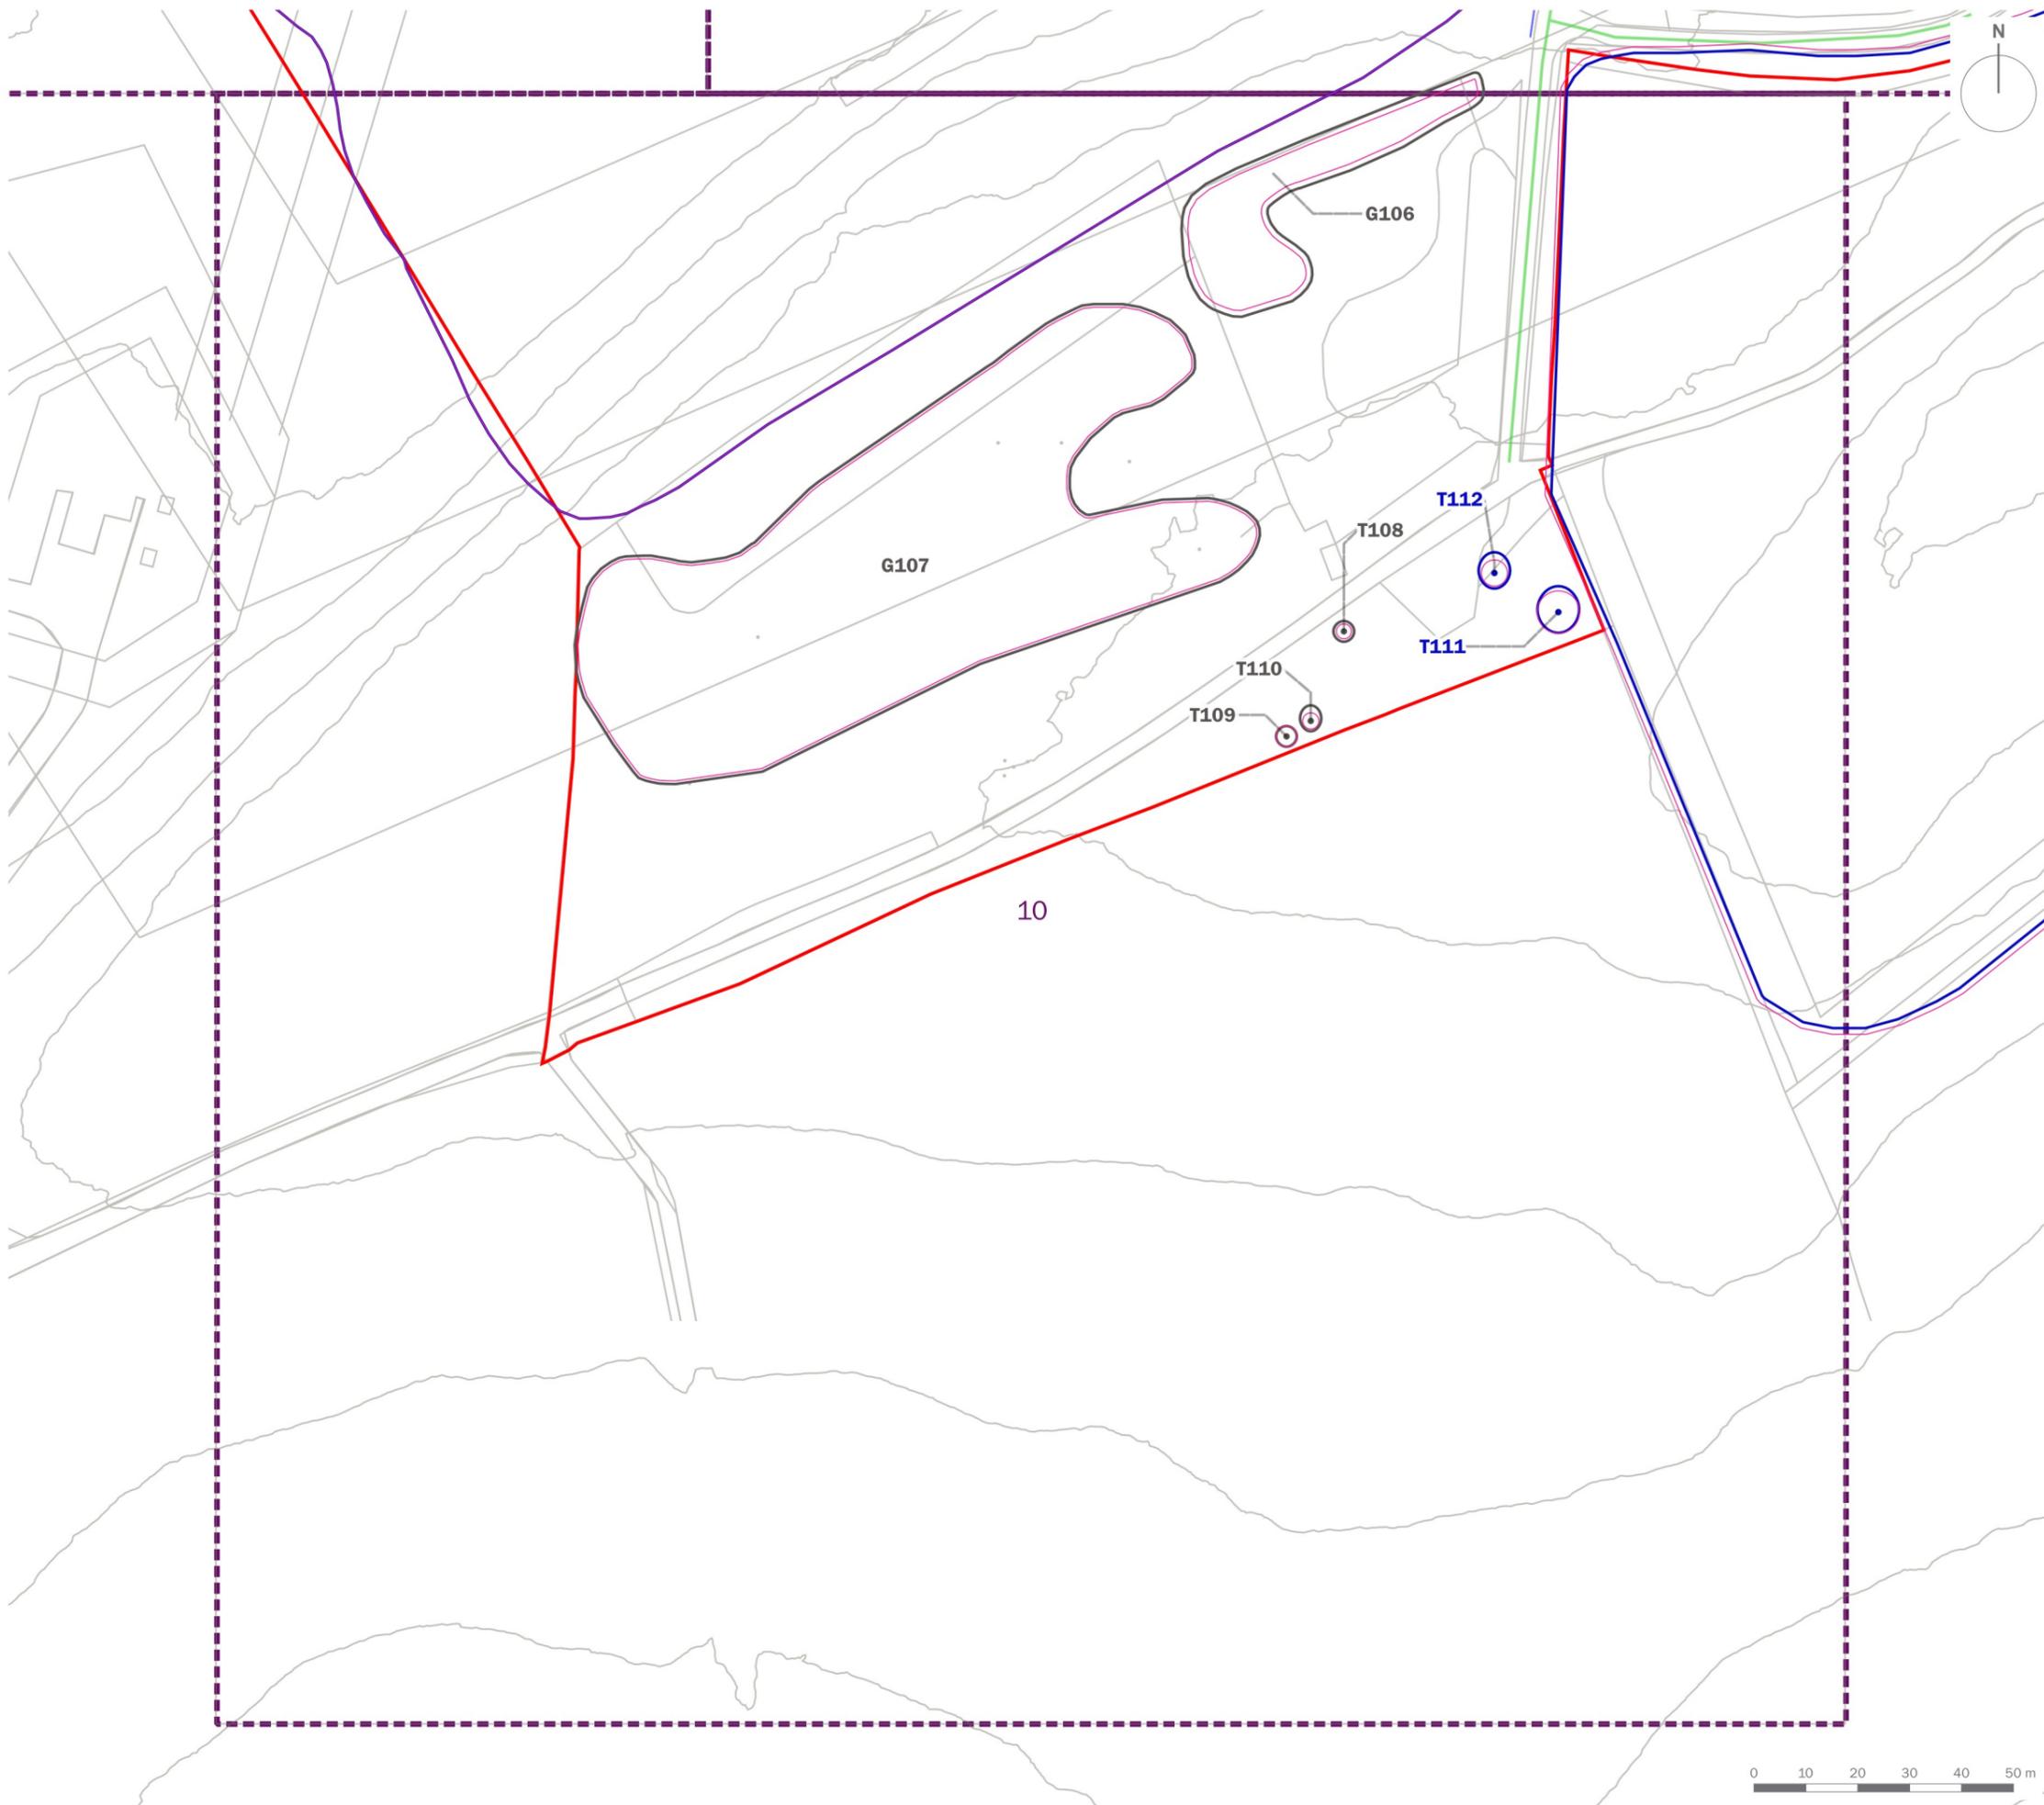

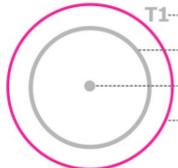-  Site Boundary
-  T1..... Tree/Group Number
..... Tree/Group Canopy
..... Tree Stem
..... Root Protection Area
-  Category A: Trees of high quality and value
-  Category B: Trees of moderate quality and value
-  Category C: Trees of low quality and value
-  Category U: Trees of poor quality and value
-  Trees to be Removed

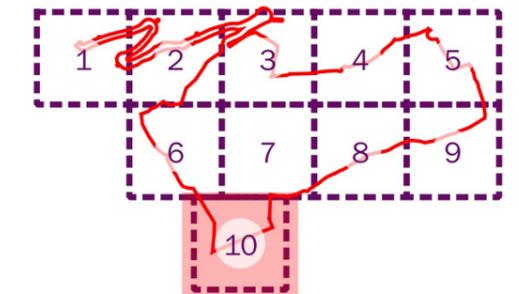

client
Trivselhus UK Holdings Limited

project title
Parc Pelenna Holiday Resort

drawing title
**Tree Retention and Removal Plan
 (Sheet 10 of 10)**

date	10 APRIL 2024	drawn by	PDr
drawing number	edp6556_d013b	checked	DGa
scale	1:1,250 @ A3	QA	RBa

