




100
Millimetres
0 10

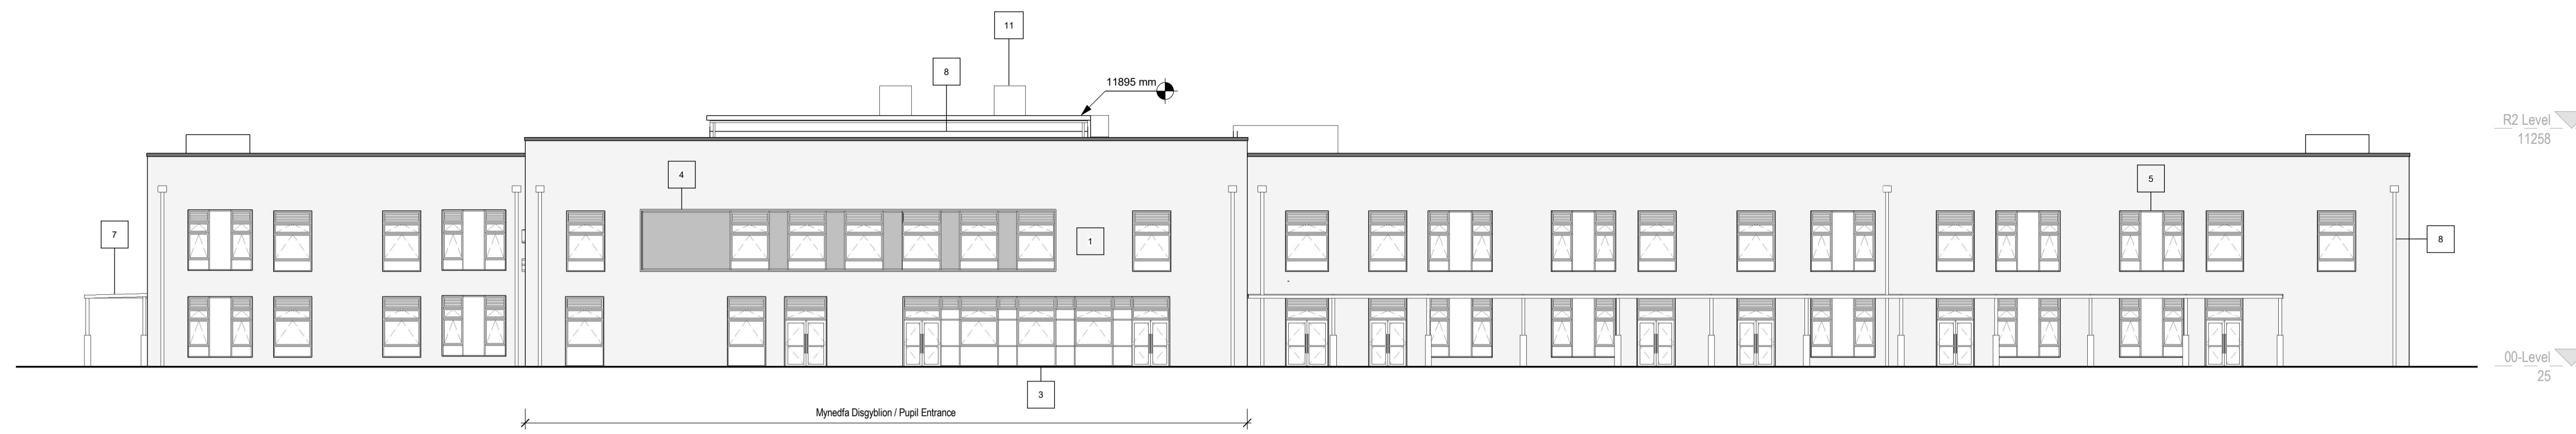


2 Drychiad Trefniant Cyffredinol y Gogledd / General Arrangement Elevation North
012021 SCALE 1 : 200

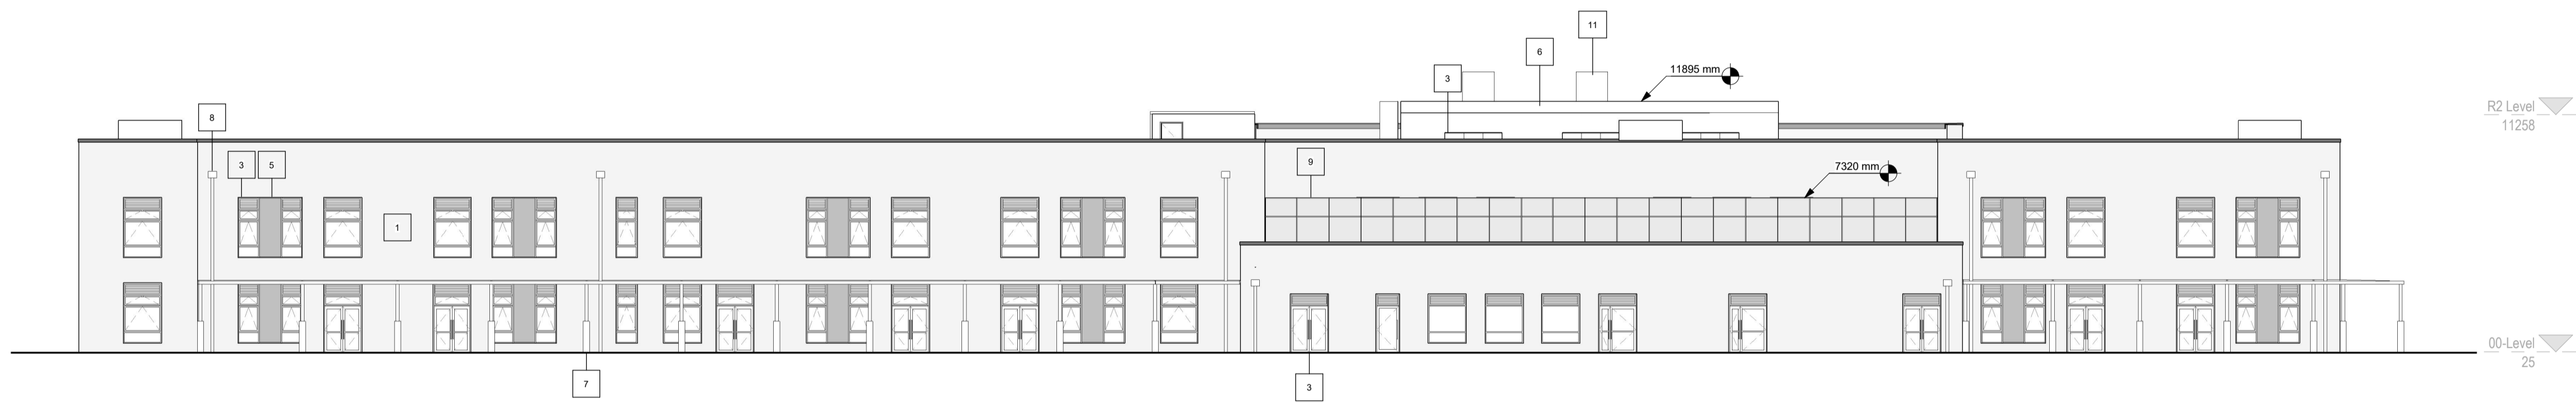

3 Drychiad Trefniant Cyffredinol y De / General Arrangement Elevation South
012021 SCALE 1 : 200

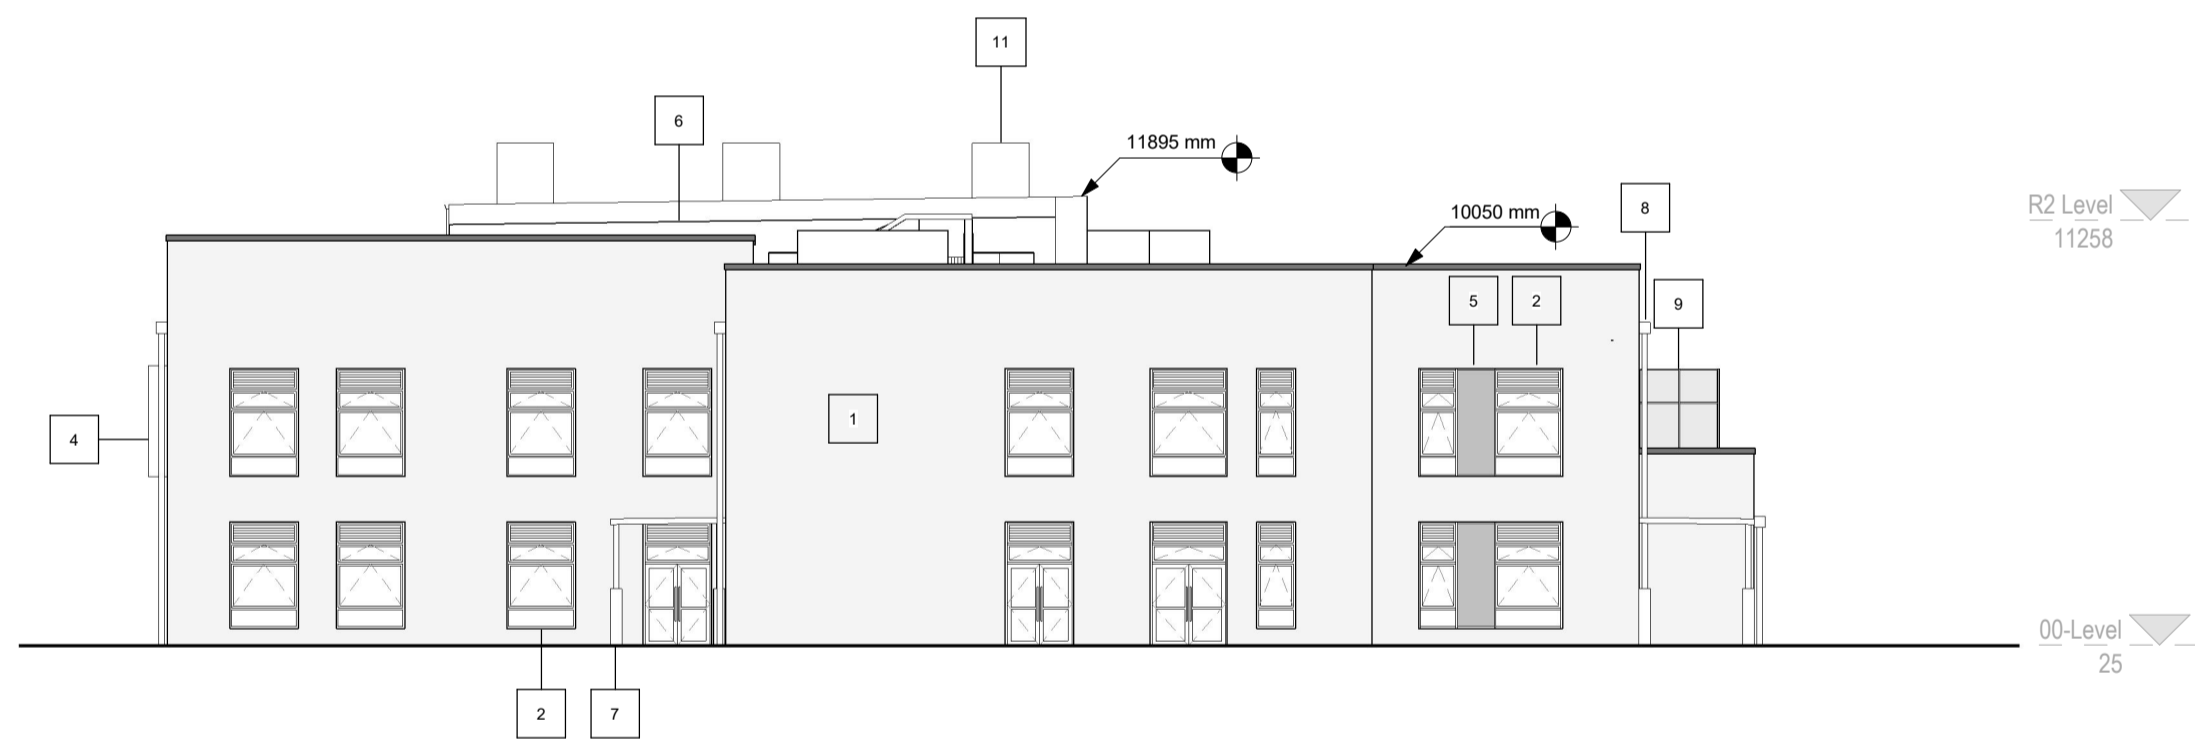

4 Drychiad Trefniant Cyffredinol y Gorllewin / General Arrangement Elevation West
012021 SCALE 1 : 200

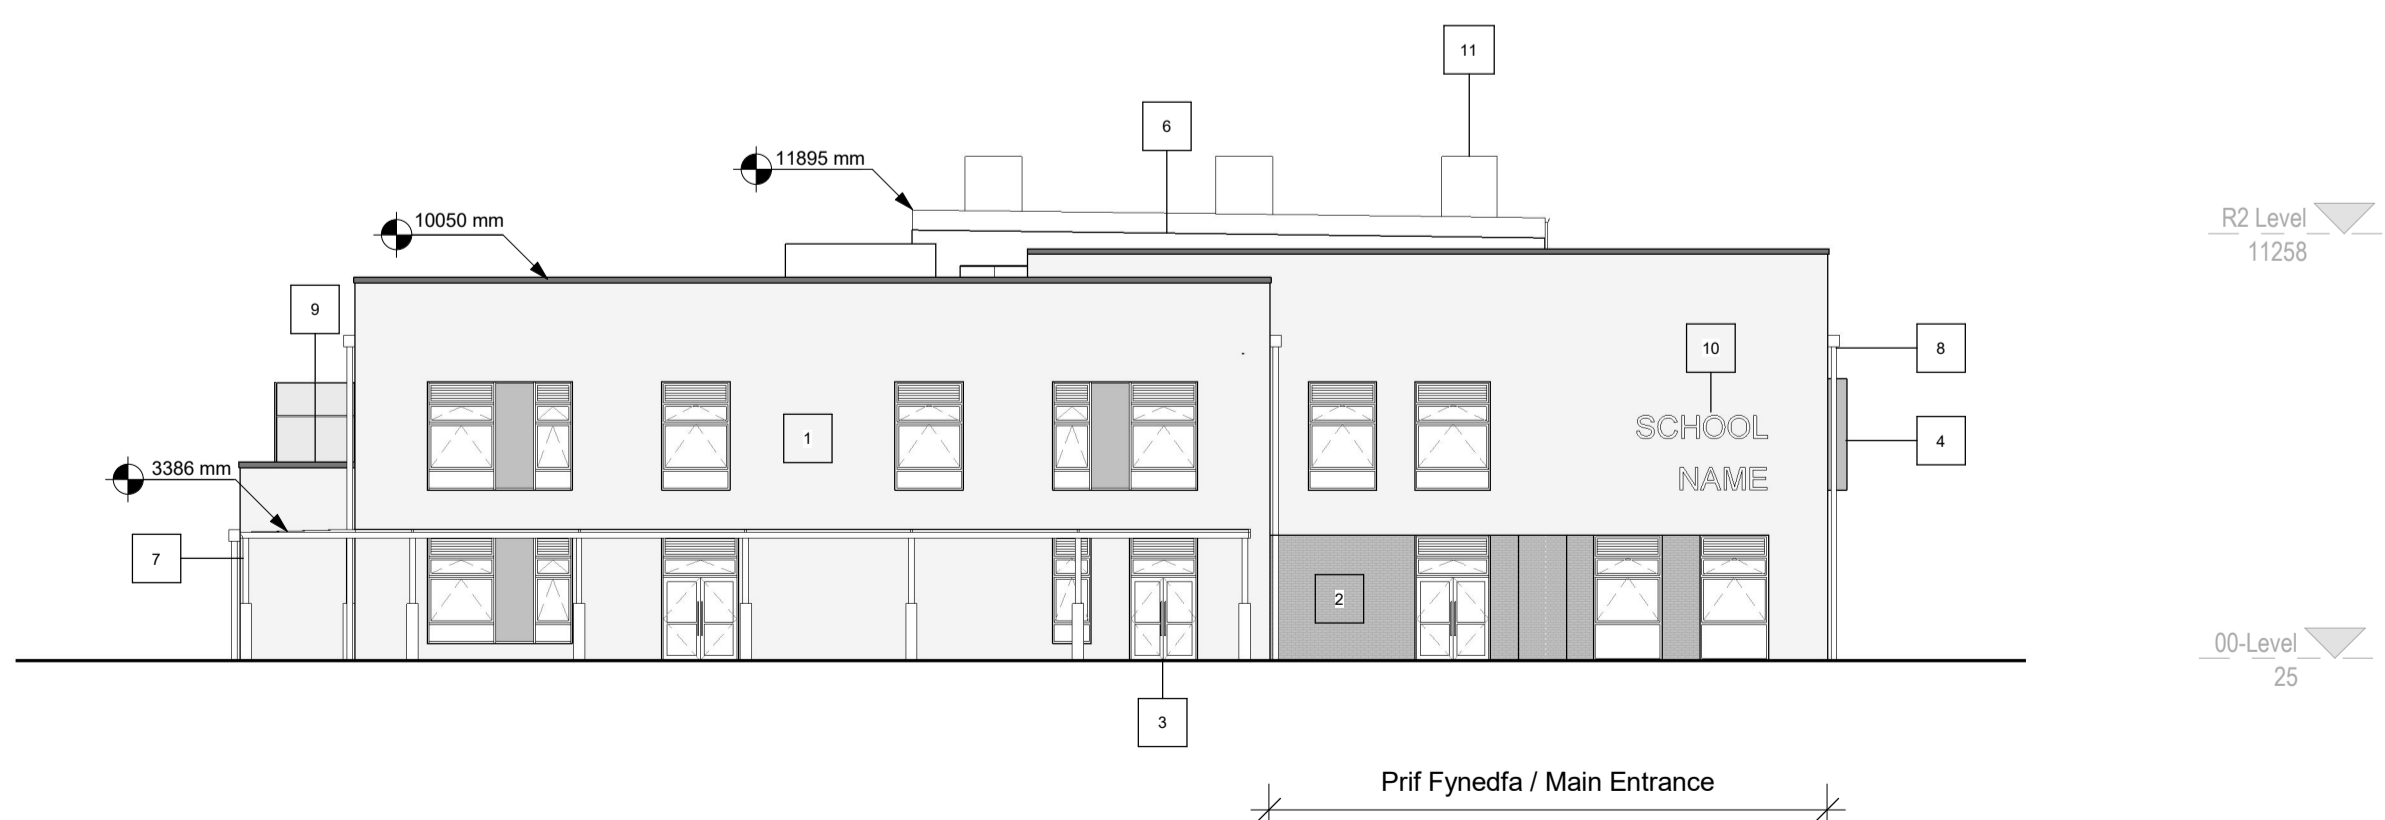

1 Drychiad Trefniant Cyffredinol y Dwyrain / General Arrangement Elevation East
012021 SCALE 1 : 200

Allwedd Defnydd Drychiadau:

1. Lliw gwaith brics yn wynebu 1 - i'w gadarnhau
2. Lliw gwaith brics yn wynebu 2 - i'w gadarnhau
3. Sgrinio'r ystafell boeler
4. Ffenestri Alwminiwm PPC, Llenfuriau a Drysau - lliw RAL i'w gadarnhau
5. Datgeliad Ffenestr Alwminiwm PPC
6. Alwminiwm PPC
7. Cladin sgrin glaw
8. Canopi allanol
9. System gwrthdro toddi poeth tō gyda balast, a gorffeniad slab concrit PC
10. Tō gwyrdd
11. Gwyntwr


Elevation Material Key:

1. Facing Brickwork Colour 1 - to be confirmed
2. Facing Brickwork Colour 2 - to be confirmed
3. PPC Aluminium Windows, Curtain Walls & Doors - RAL Colour to be confirmed
4. PPC Aluminium Window Reveal
5. PPC Aluminium
6. Rain Screen Cladding
7. External Canopy
8. Rainwater Goods
9. Fencing to Secured Outdoor Terrace
10. Signage
11. Windcatcher

Mae pob dimensiwn mewn milimetrau os nad wedi ei nodi'n wahanol. Ni ddylai lluniadau gael eu graddio gyda llaw nac o ddata digidol y cyfrifiadur, dim ond dimensiynau ffigurol sydd i'w defnyddio.

All dimensions are in millimeters unless noted otherwise. Drawings should not be scaled by either hand or from the computer digital data, only figured dimensions are to be used.

Cynllyn Allwedd / KEY PLAN

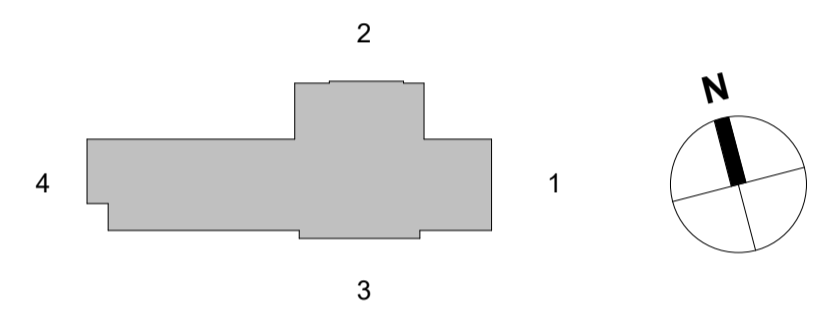

Rev.	Date	Description	By	Chk'd	App'd
P01	25/09/2024	ISSUED FOR PAC	IAN	CP	KH

Drawing Suitability: **FOR PLANNING** Status: **S2**



Client: Morgan Sindall Construction / Rhondda Cynon Taf County Borough Council

Project Title: **NEW ADDITIONAL LEARNING NEEDS SCHOOL (3-19 YEARS), CLYDACH**

Drawing Title: **General Arrangement Elevations**

Scale	Designed	Drawn	Checked	Authorised
As indicated	AY	IAN	CP	KH
Original Size	Date	Date	Date	Date
A1	10/09/2024	10/09/2024	25/09/2024	25/09/2024
Drawing Number	Revision			
26CC05-ATR-32-XX-D-A-012021				P01

