
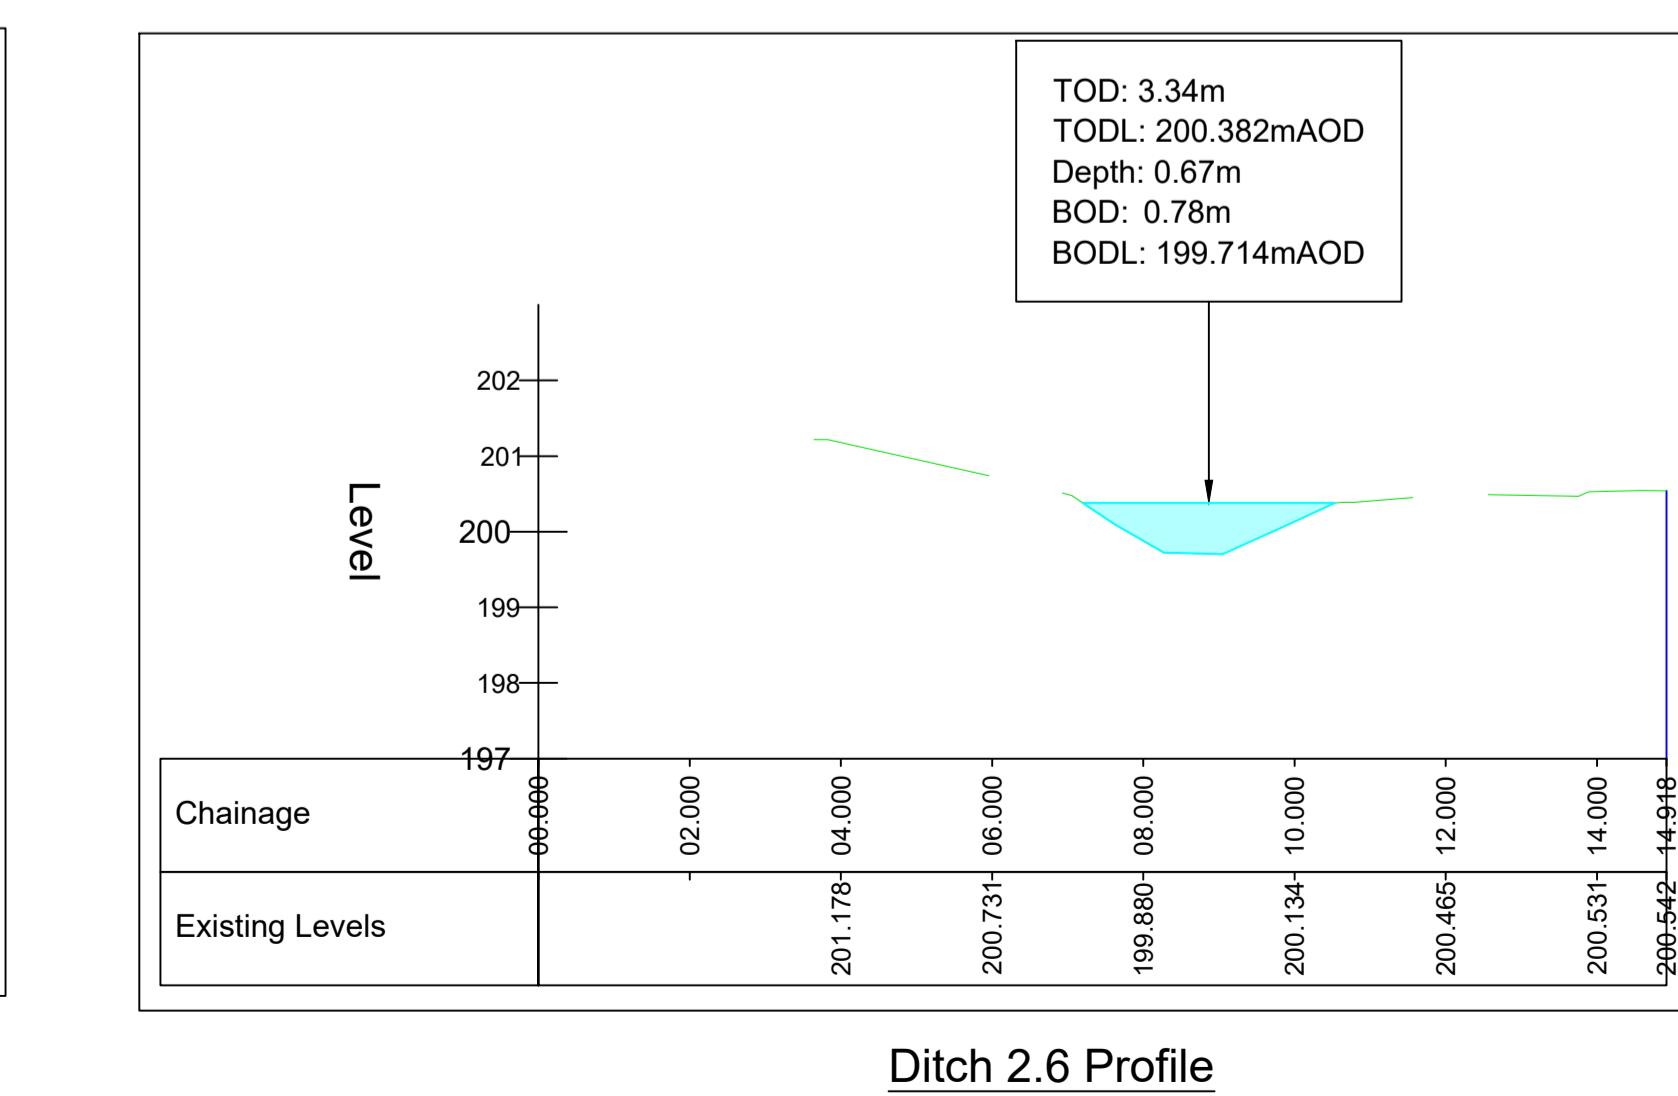
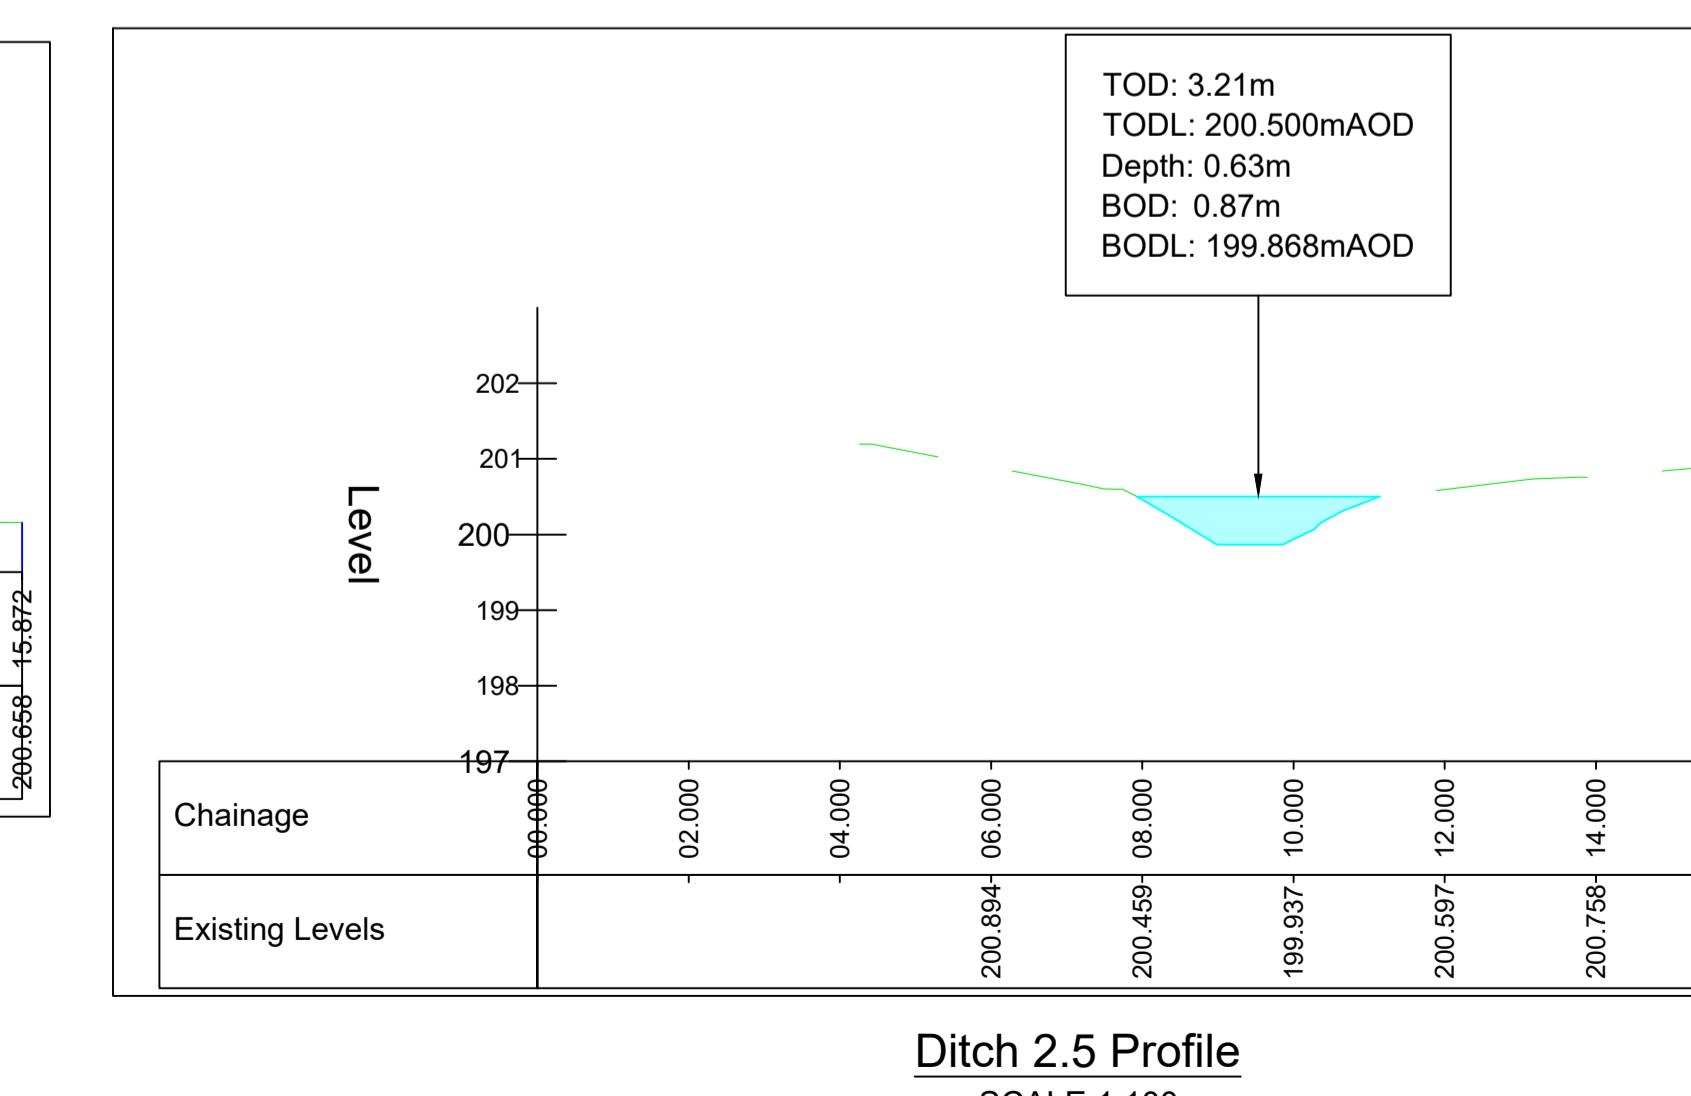
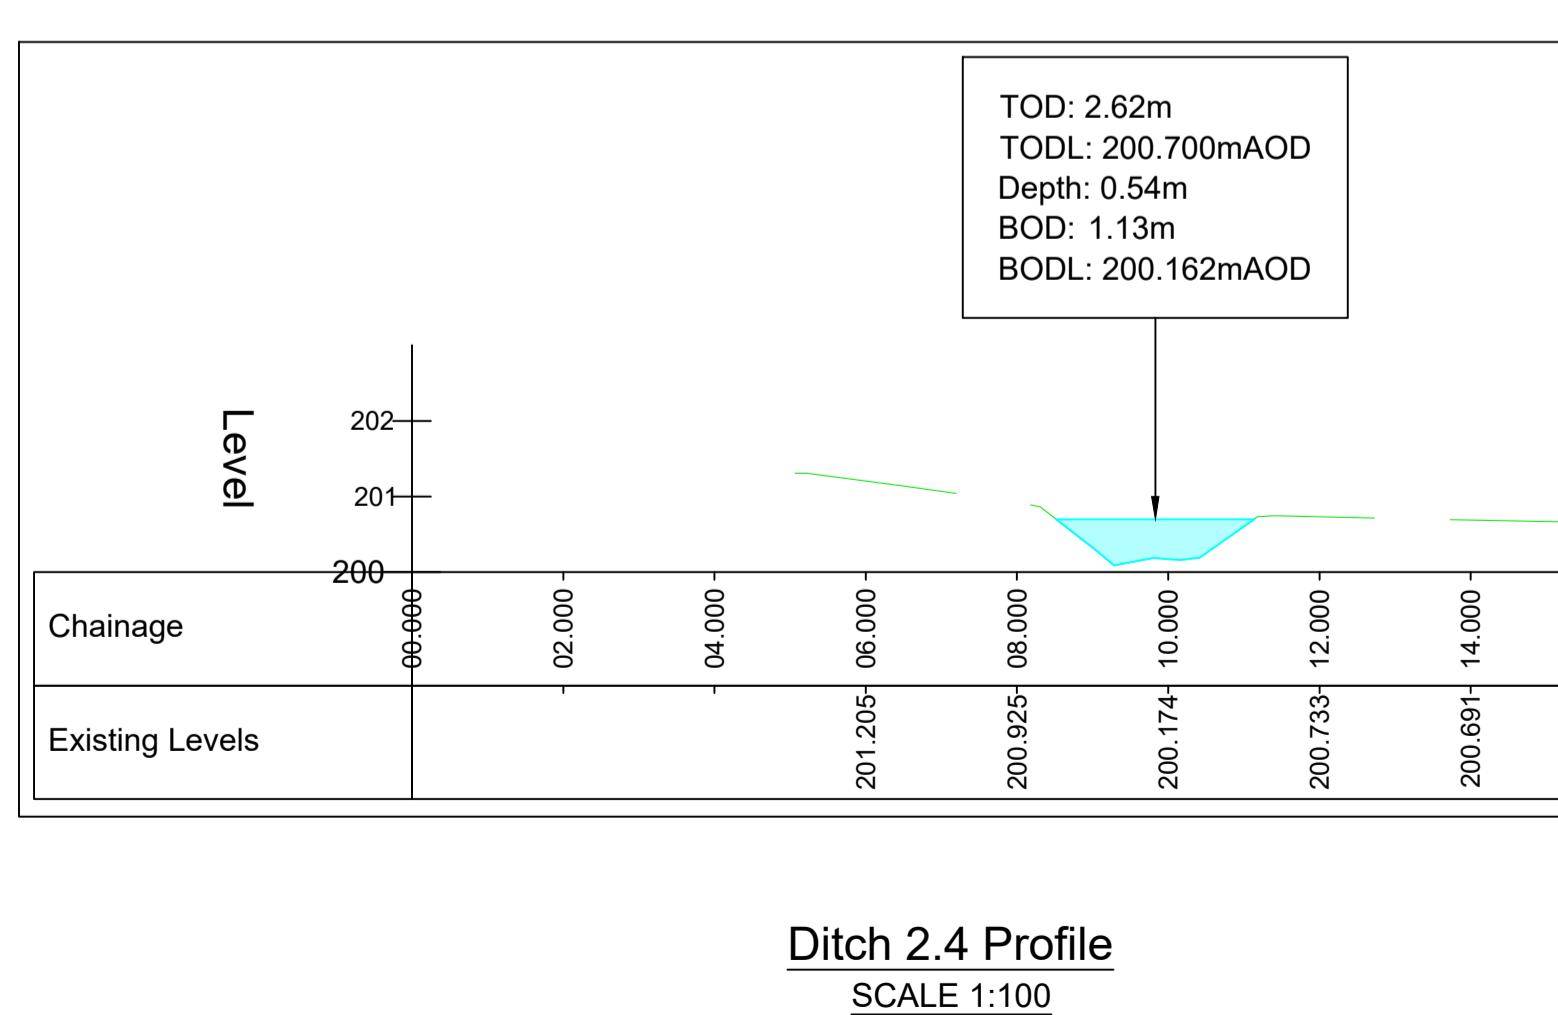
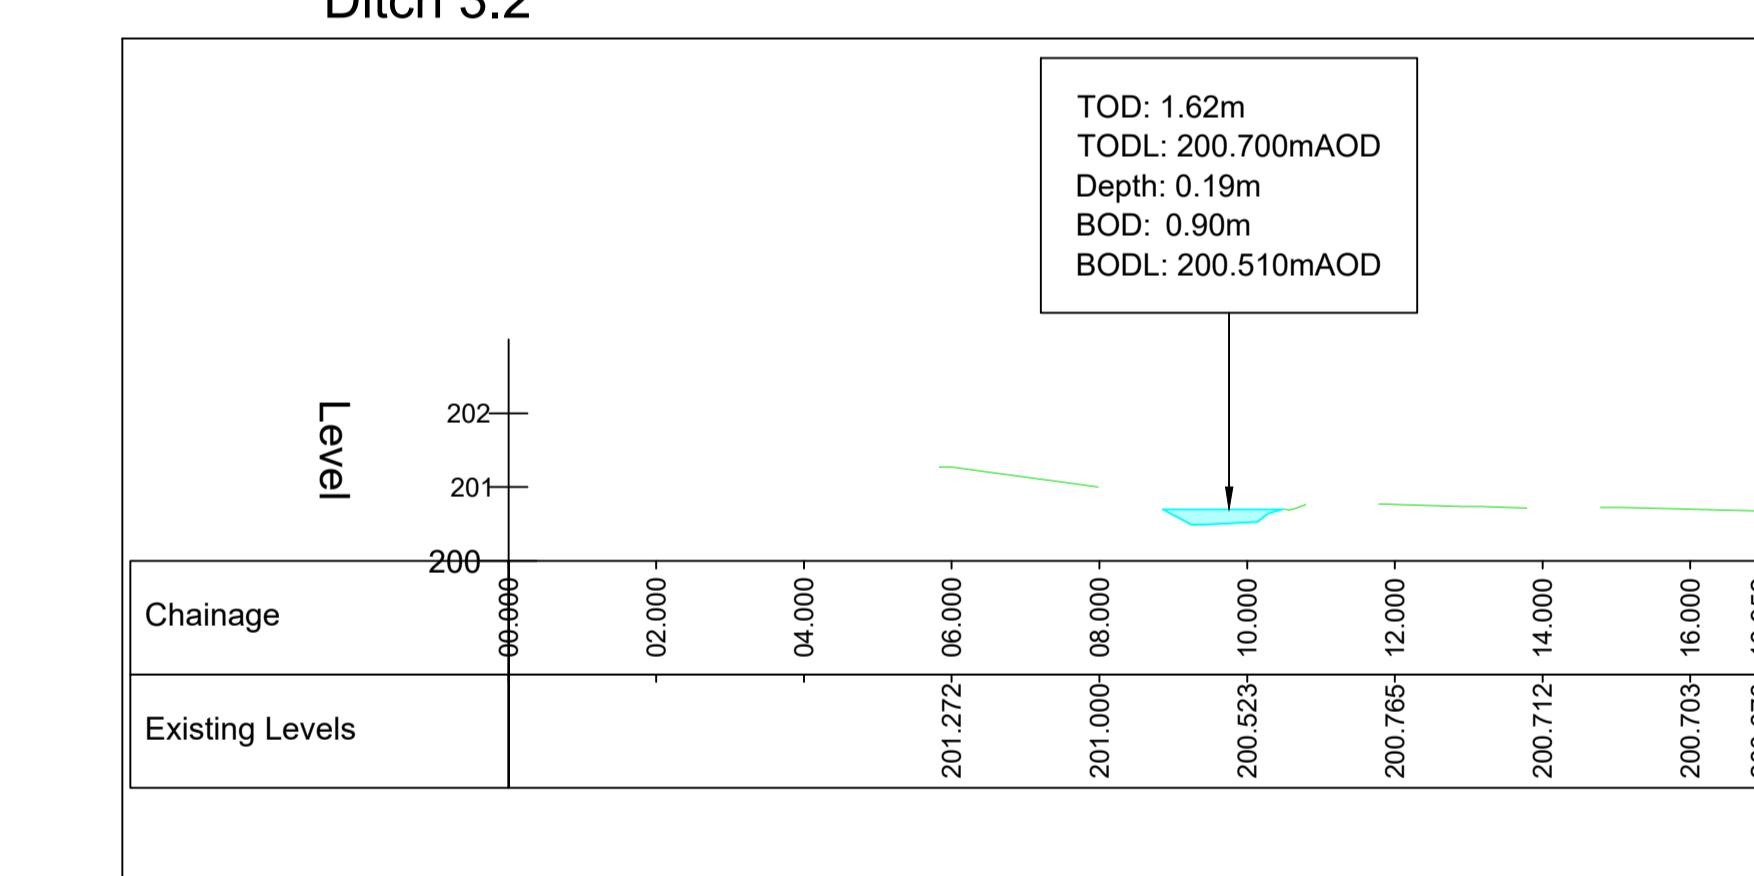
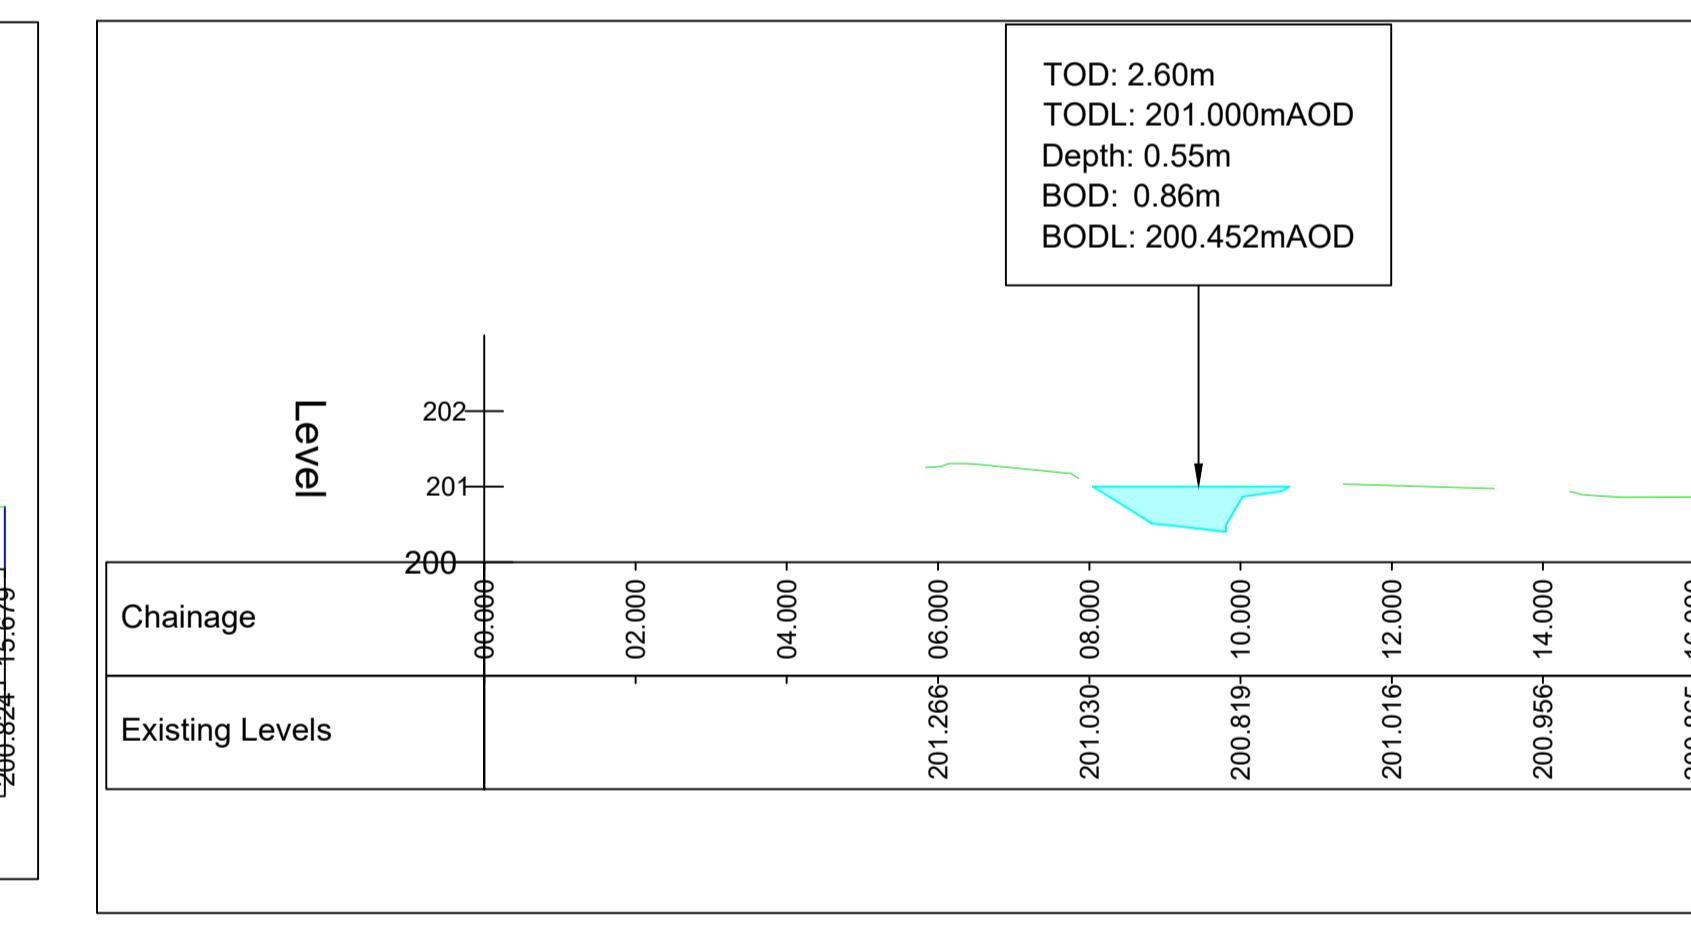


THIS DRAWING IS COPYRIGHT © CAMBRIA CONSULTING LTD.
DO NOT SCALE FROM THIS DRAWING.

CONTRACTORS MUST CHECK ALL DIMENSIONS ON SITE.
ONLY FIGURED DIMENSIONS ARE TO BE WORKED FROM.
DISCREPANCIES MUST BE REPORTED IMMEDIATELY TO
CAMBRIA CONSULTING LIMITED BEFORE PROCEEDING.

THE CONTRACTOR IS TO REFER TO THE SPECIFICATION,
FULL SCHEDULE OF RESIDUAL RISKS IN THE CONTRACT
DOCUMENTATION AND ALSO TO INFORMATION FROM OTHER
DESIGNERS, IN PARTICULAR THE M&E CONSULTANT
REGARDING EXISTING LIVE SERVICES.

THIS SYMBOL IS USED TO HIGHLIGHT INSTANCES
OF RISK WITHIN THE CONSTRUCTION PROCESS.
ALWAYS CHECK FOR LATER REVISIONS OF THIS DRAWING.

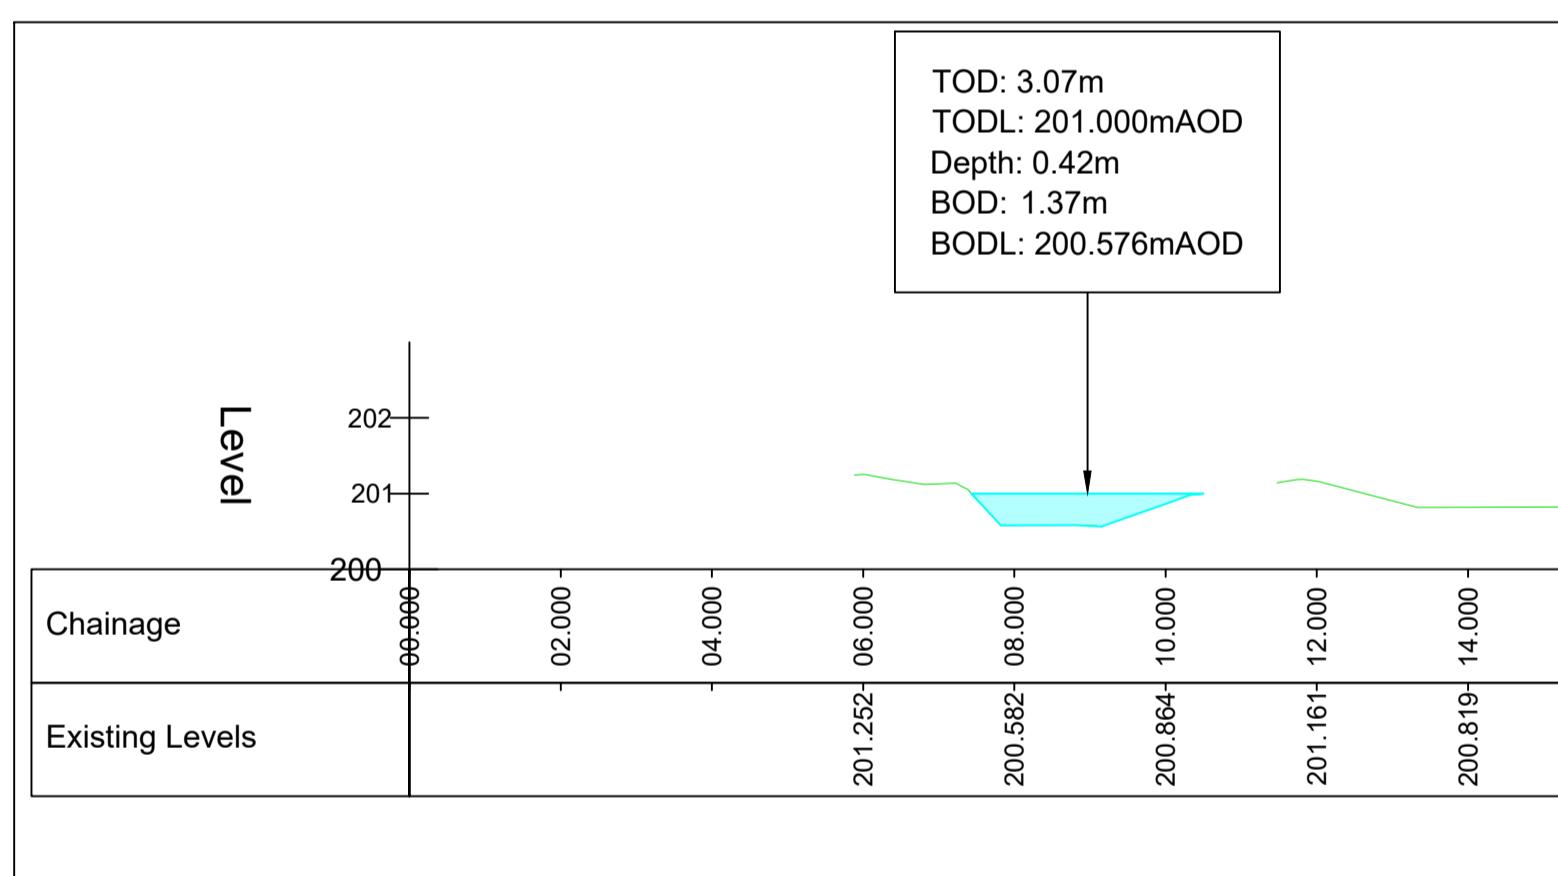

P01 FIRST ISSUE JD LM LM
13/09/24

Rev. Description By Chk App

Client:

**MORGAN
SINDALL**

Project:
**CLYDACH VALE ALN
SCHOOL**

CC2671

Drawing Title:
**SECTIONS THROUGH
EXISTING DITCH
(SHEET 2 OF 3)**

Drawing No.
25CC05 CAM XX XX DR C 0641

Project Originator Vol. Level Type Role Number

Status: SS PRELIMINARY Scale @A1: AS SHOWN Rev: P01

CAMBRIA
Constructive Thinking

Civil & Structural Engineers T 029 2009 3333
Cambria House E admin@Cambria.co.uk
16 Plas St. Pol de Leon W www.Cambria.co.uk
Penarth Marina @cambriauk
Cardiff, CF64 1TR in uk.linkedin.com/in/cambriauk