





Alignments Plan
SCALE 1:500


THIS DRAWING IS COPYRIGHT © CAMBRIA CONSULTING LTD.
DO NOT SCALE FROM THIS DRAWING.
CONTRACTORS MUST CHECK ALL DIMENSIONS ON SITE. ONLY FIGURED DIMENSIONS ARE TO BE WORKED FROM. DISCREPANCIES MUST BE REPORTED IMMEDIATELY TO CAMBRIA CONSULTING LIMITED BEFORE PROCEEDING.
THE CONTRACTOR IS TO REFER TO THE SPECIFICATION, FULL SCHEDULE OF RESIDUAL RISKS IN THE CONTRACT DOCUMENTATION AND ALSO TO INFORMATION FROM OTHER DESIGNERS, IN PARTICULAR THE M&E CONSULTANT REGARDING EXISTING LIVE SERVICES.
 THIS SYMBOL IS USED TO HIGHLIGHT INSTANCES OF RISK WITHIN THE CONSTRUCTION PROCESS.
ALWAYS CHECK FOR LATER REVISIONS OF THIS DRAWING.

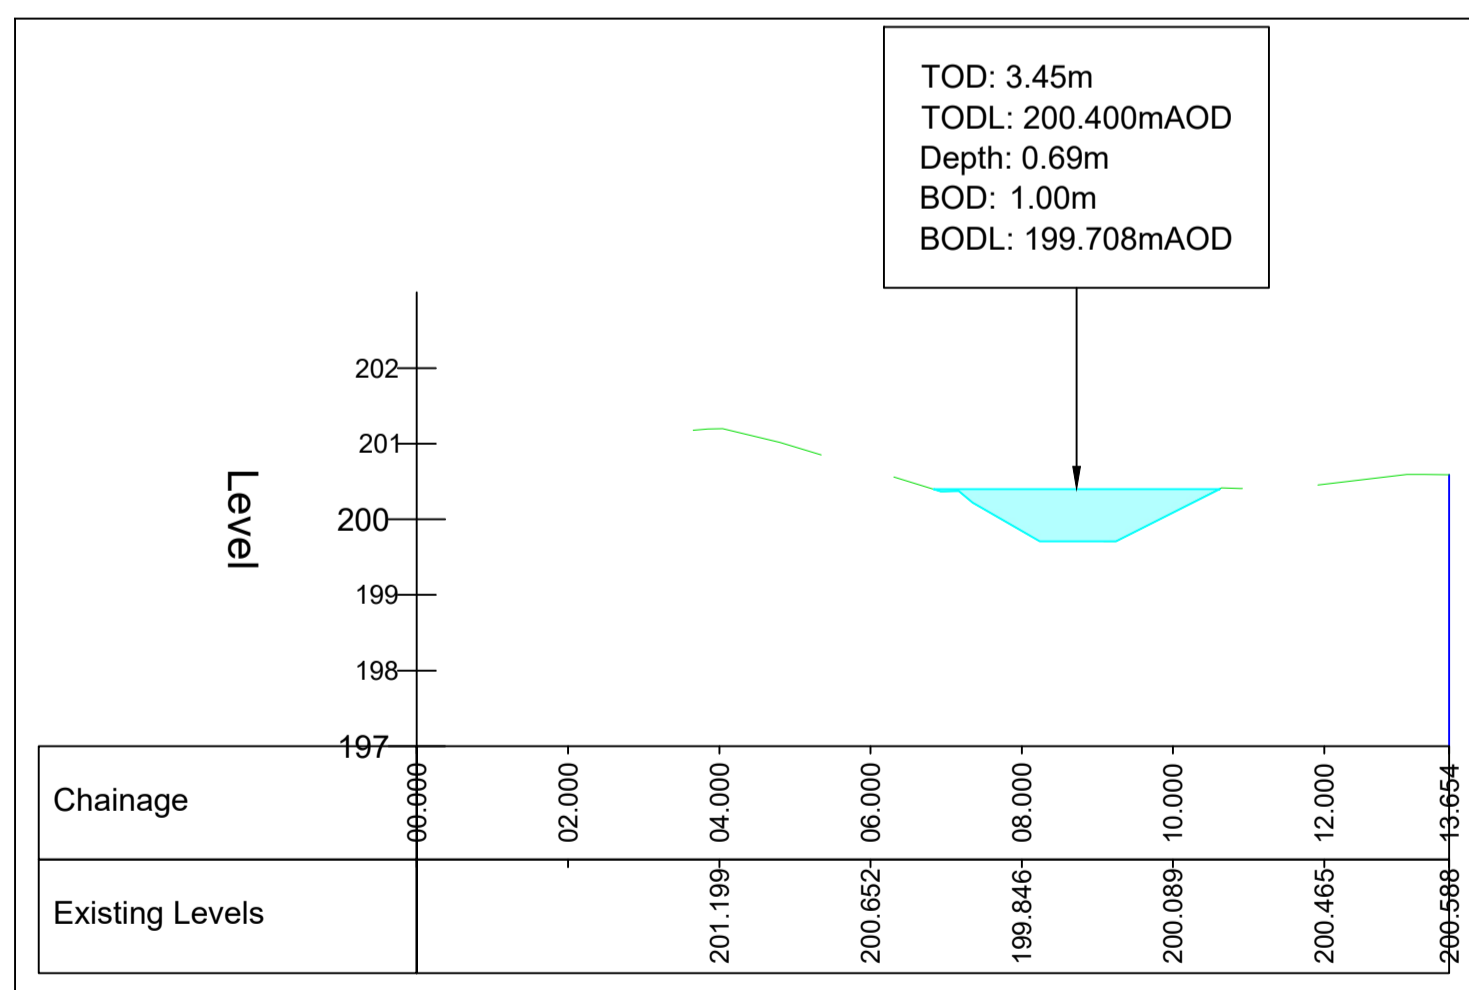

Ditch 2.7 Profile
SCALE 1:100

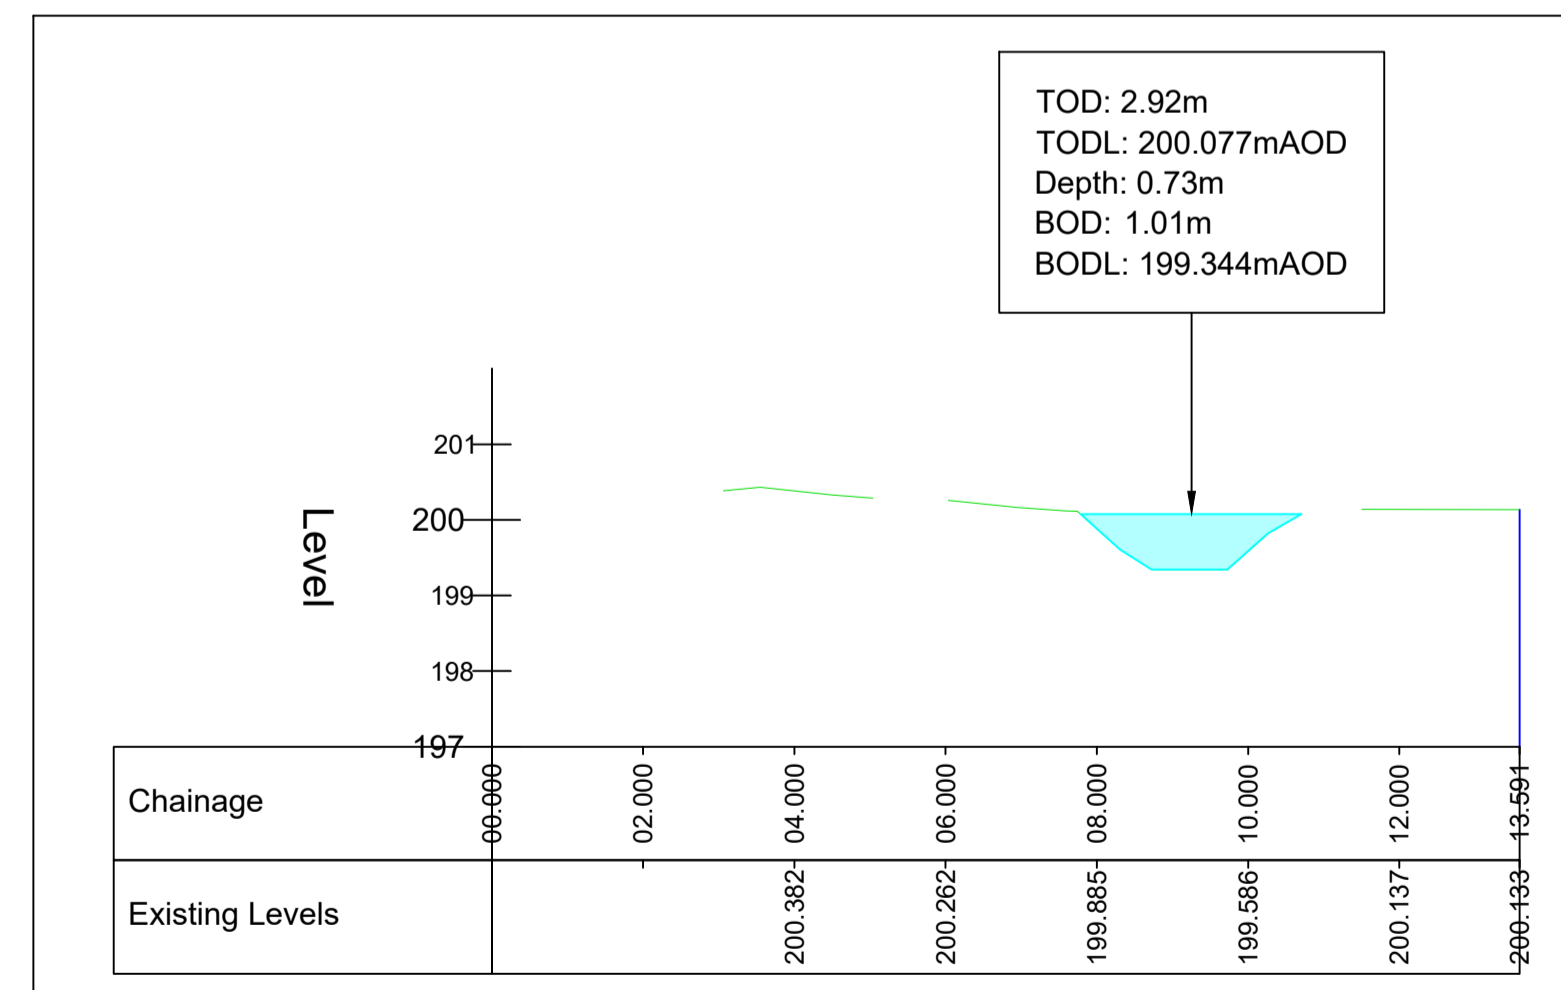

Ditch 3.1 Profile
SCALE 1:100

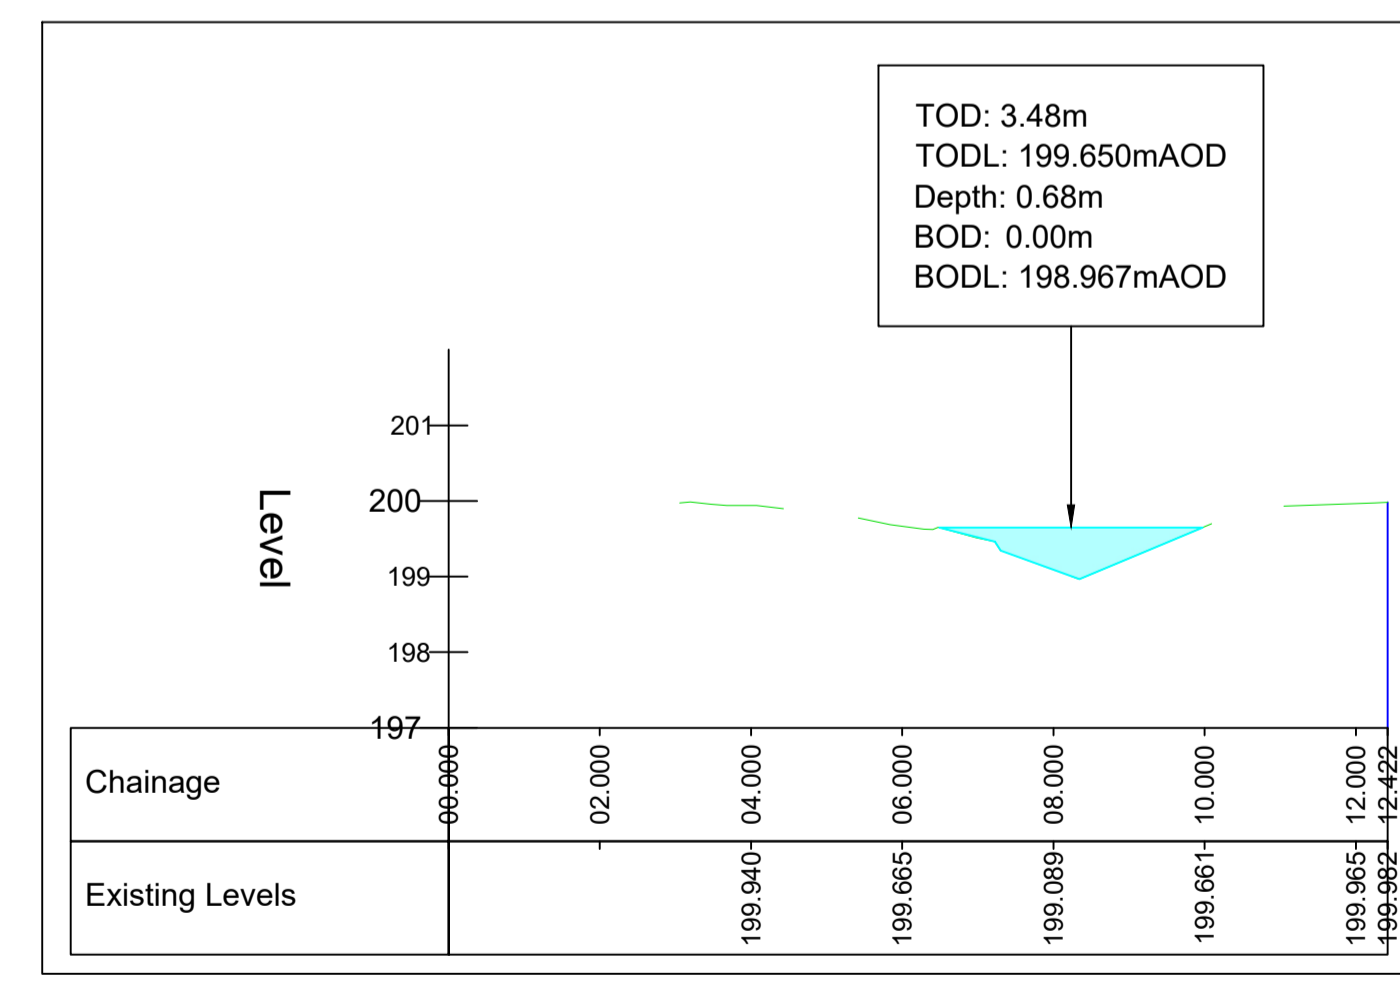

Ditch 3.2 Profile
SCALE 1:100

| | | | | |
|------|-------------|----|-----|----------|
| P01 | FIRST ISSUE | JD | LM | LM |
| Rev. | Description | By | Chk | App |
| | | | | 13/09/24 |

Client:
MORGAN SINDALL

Project:
CLYDACH VALE ALN SCHOOL
CC2671

Drawing Title:
SECTIONS THROUGH EXISTING DITCH (SHEET 3 OF 3)

Drawing No.
26CC05 CAM XX XX DR C 0642

| | | |
|----------------|------------|------|
| Status: | Scale @A1: | Rev. |
| SS PRELIMINARY | AS SHOWN | P01 |

CAMBRIA
Constructive Thinking
Civil & Structural Engineers
Cambria House
16 Plas St. Pol de Leon
Penarth Marina
Cardiff, CF64 1TR
T 029 2099 3333
E admin@cambria.co.uk
W www.cambria.co.uk
@cambriauk
uk.linkedin.com/in/cambriauk