
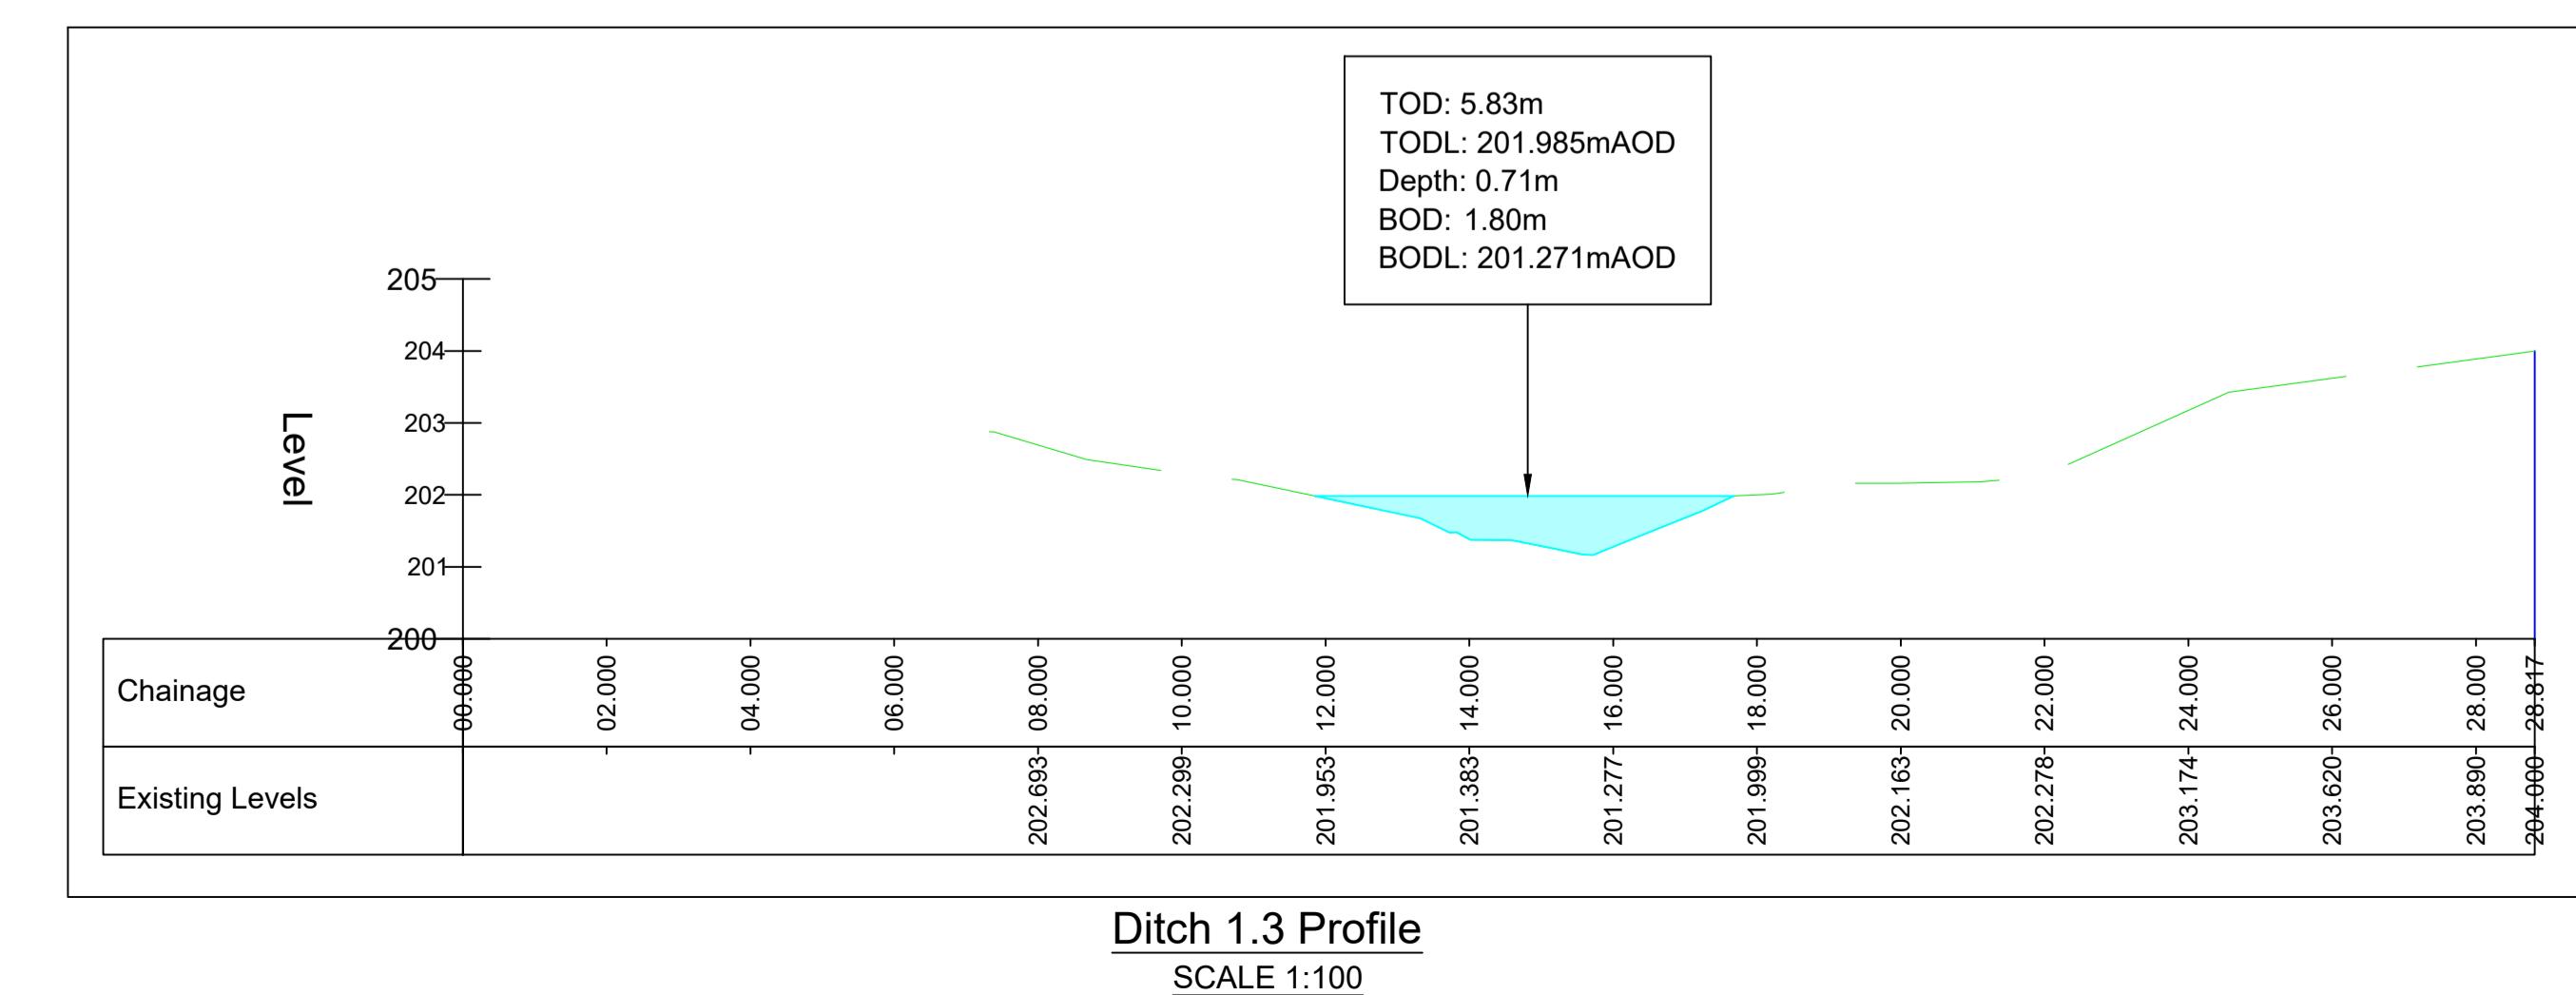
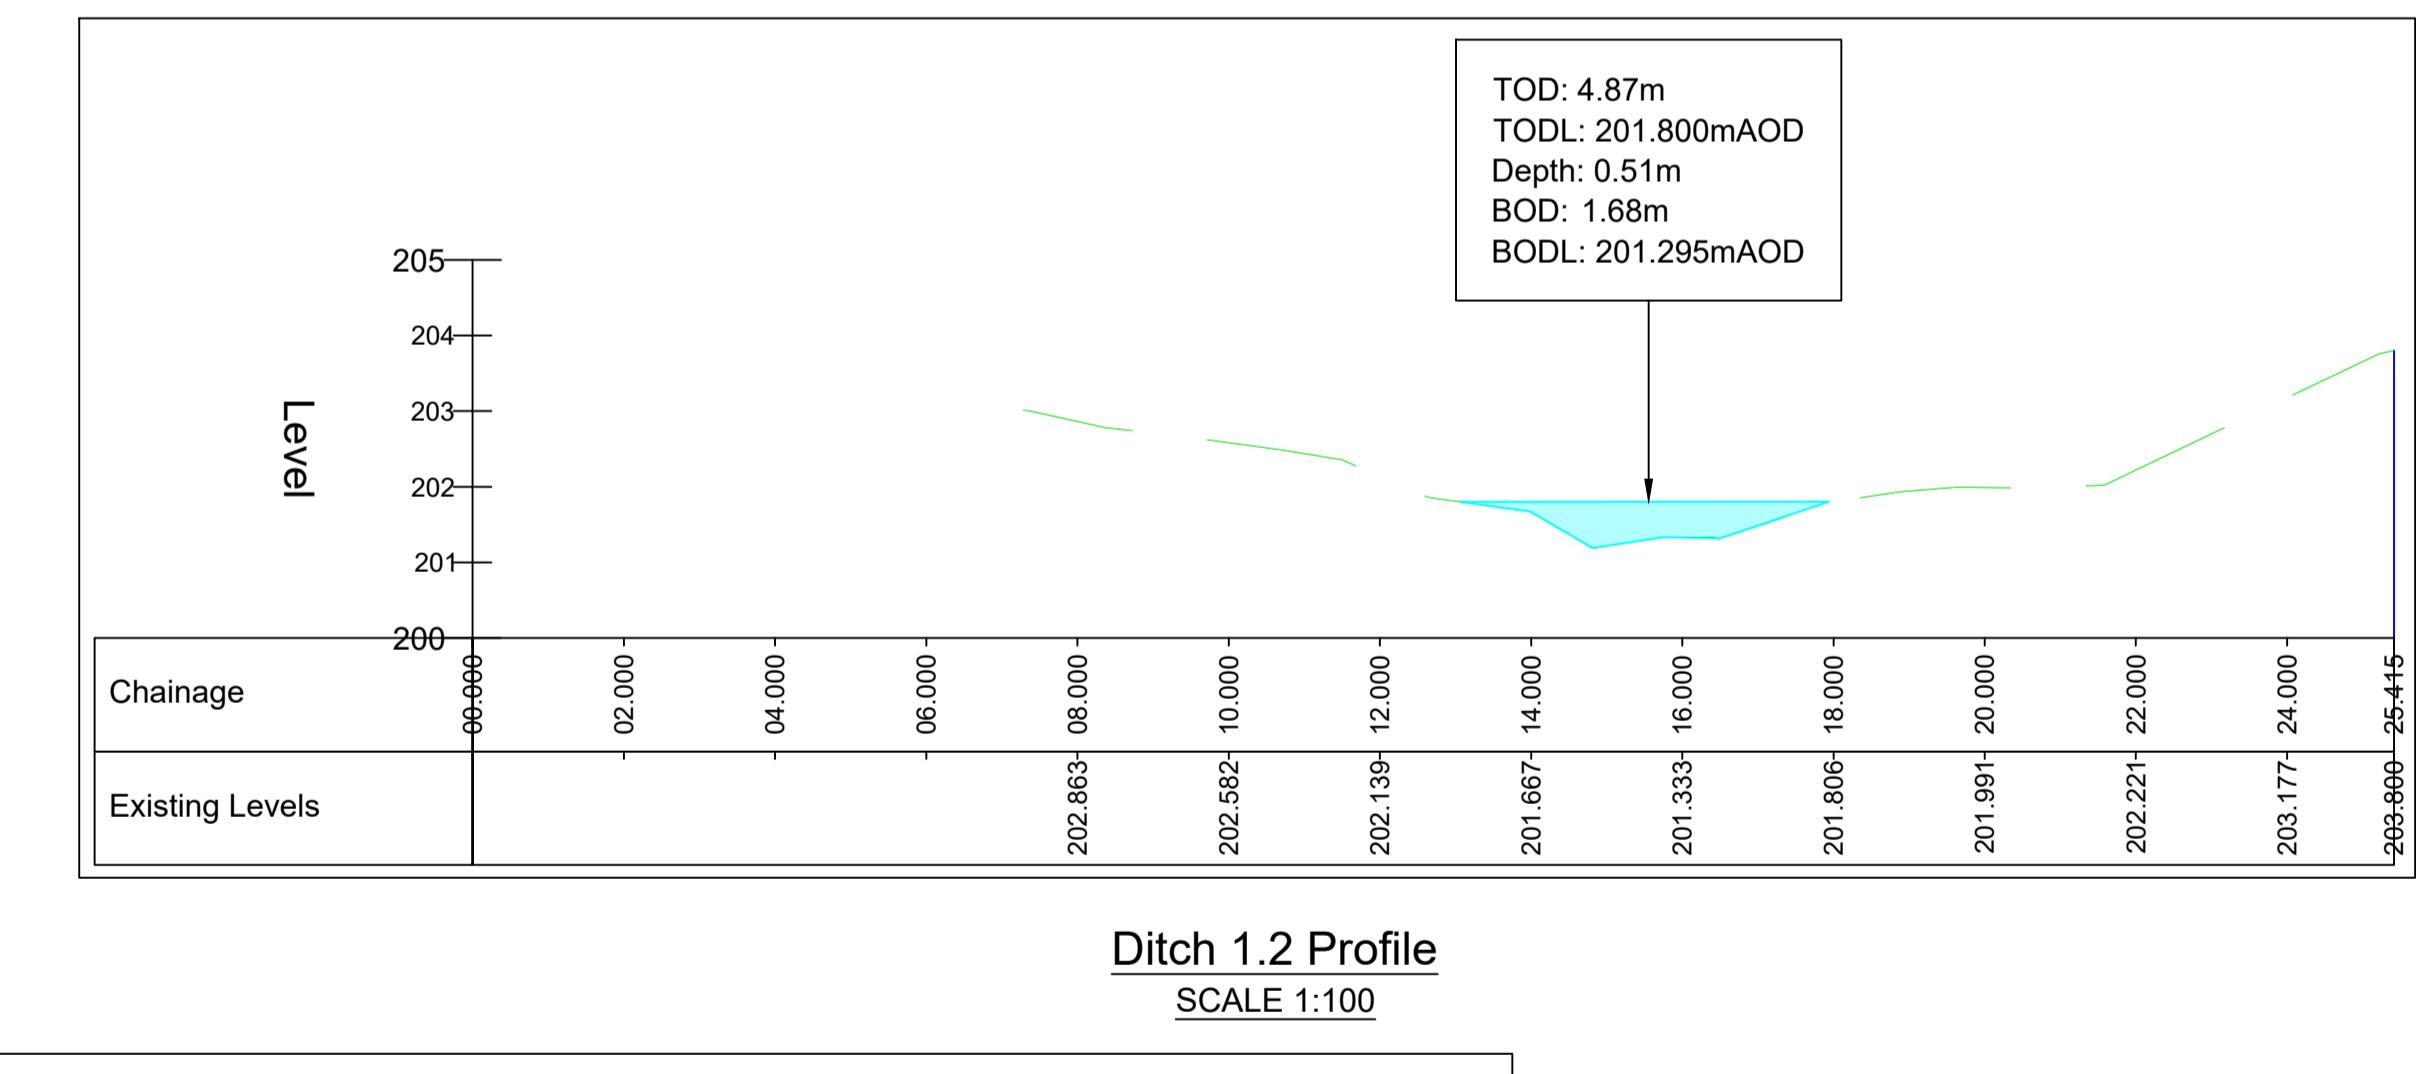
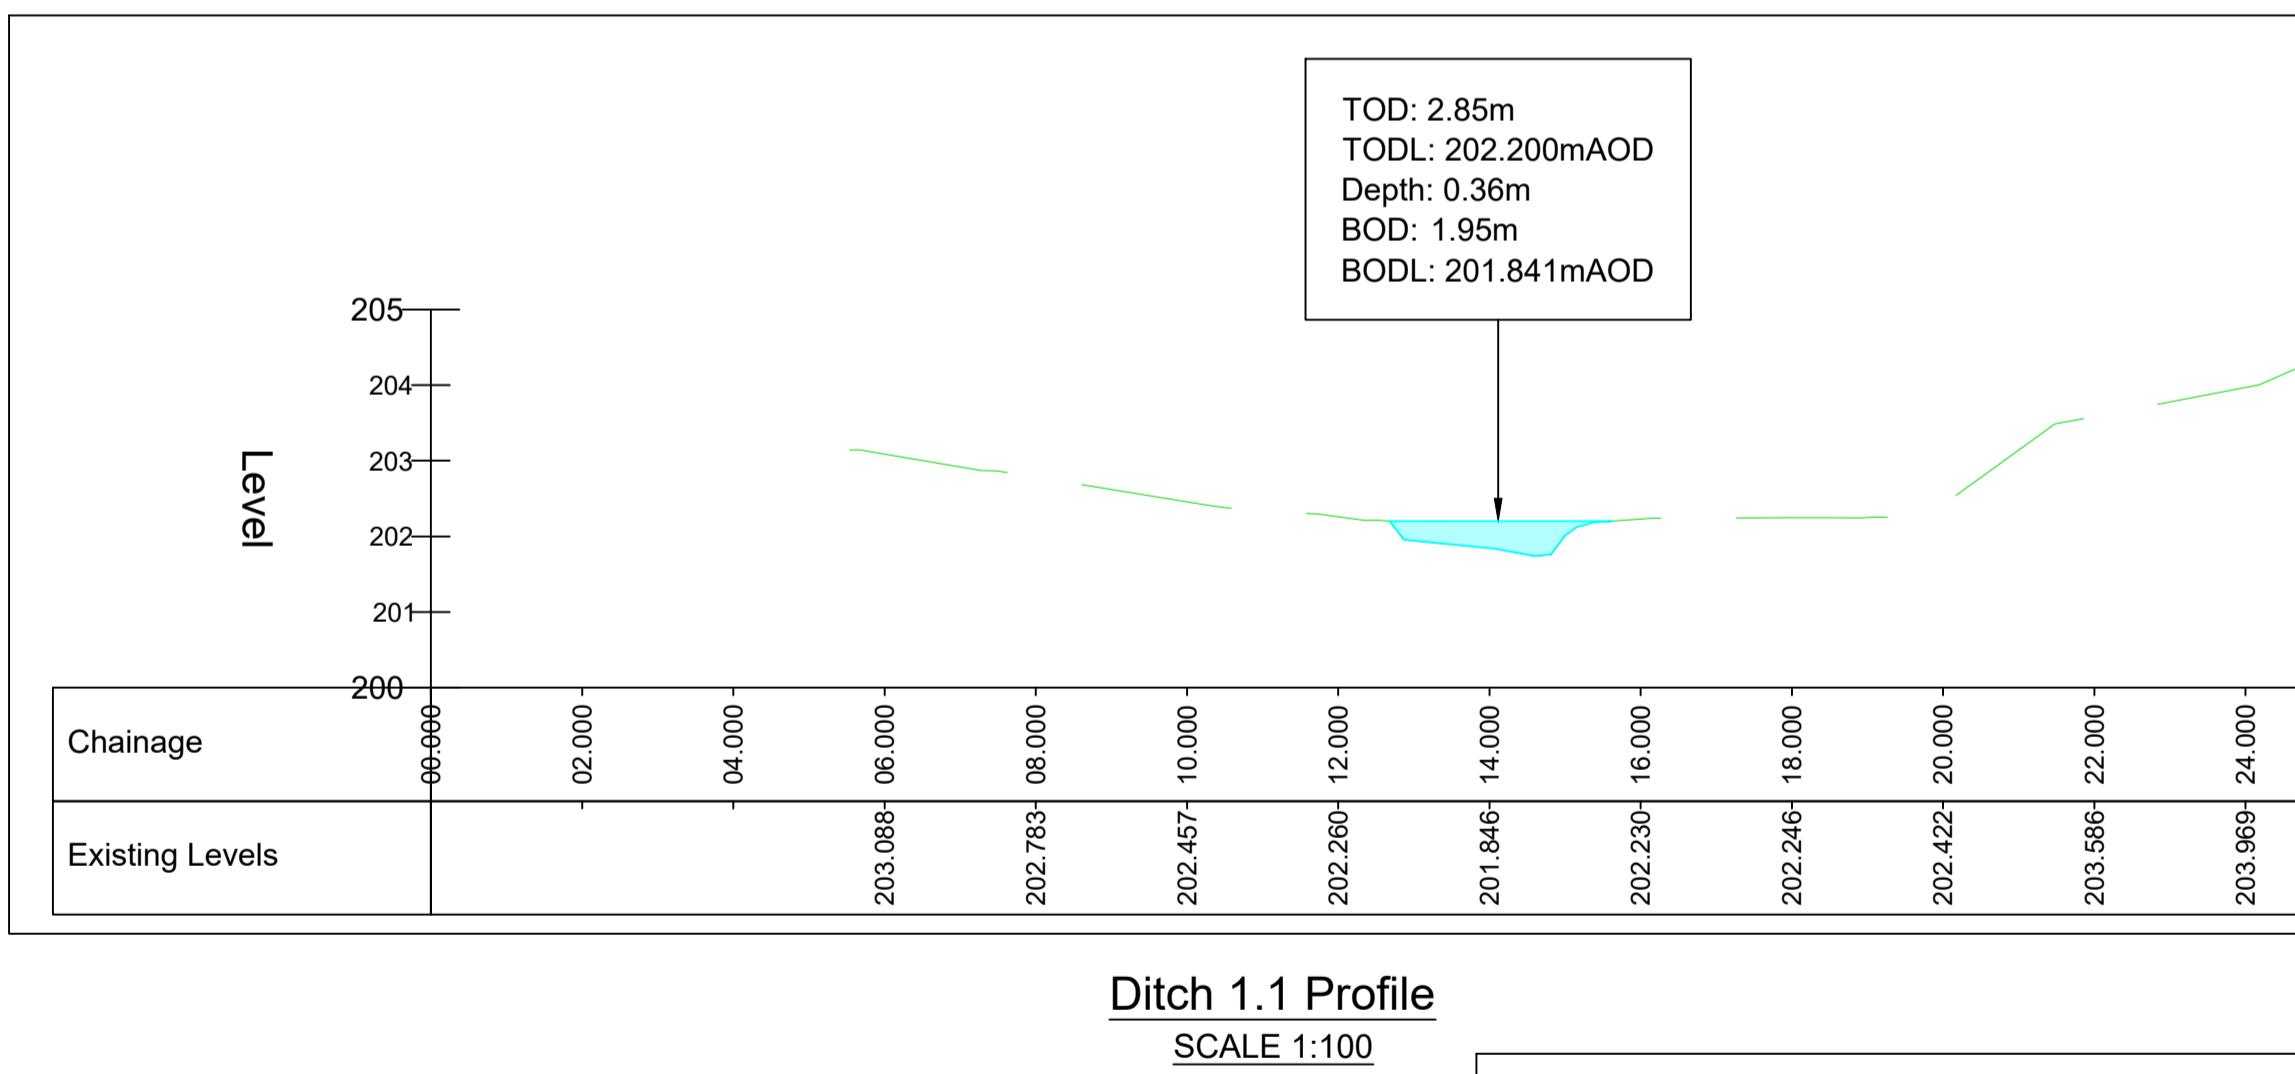


THIS DRAWING IS COPYRIGHT © CAMBRIA CONSULTING LTD.  
DO NOT SCALE FROM THIS DRAWING.  
CONTRACTORS MUST CHECK ALL DIMENSIONS ON SITE.  
ONLY FIGURED DIMENSIONS ARE TO BE WORKED FROM.  
DISCREPANCIES MUST BE REPORTED IMMEDIATELY TO  
CAMBRIA CONSULTING LIMITED BEFORE PROCEEDING.  
THE CONTRACTOR IS TO REFER TO THE SPECIFICATION,  
FULL SCHEDULE OF RESIDUAL RISKS IN THE CONTRACT  
DOCUMENTATION AND ALSO TO INFORMATION FROM OTHER  
DESIGNERS, IN PARTICULAR THE M&E CONSULTANT  
REGARDING EXISTING LIVE SERVICES.  
 THIS SYMBOL IS USED TO HIGHLIGHT INSTANCES  
OF RISK WITHIN THE CONSTRUCTION PROCESS.  
ALWAYS CHECK FOR LATER REVISIONS OF THIS DRAWING.

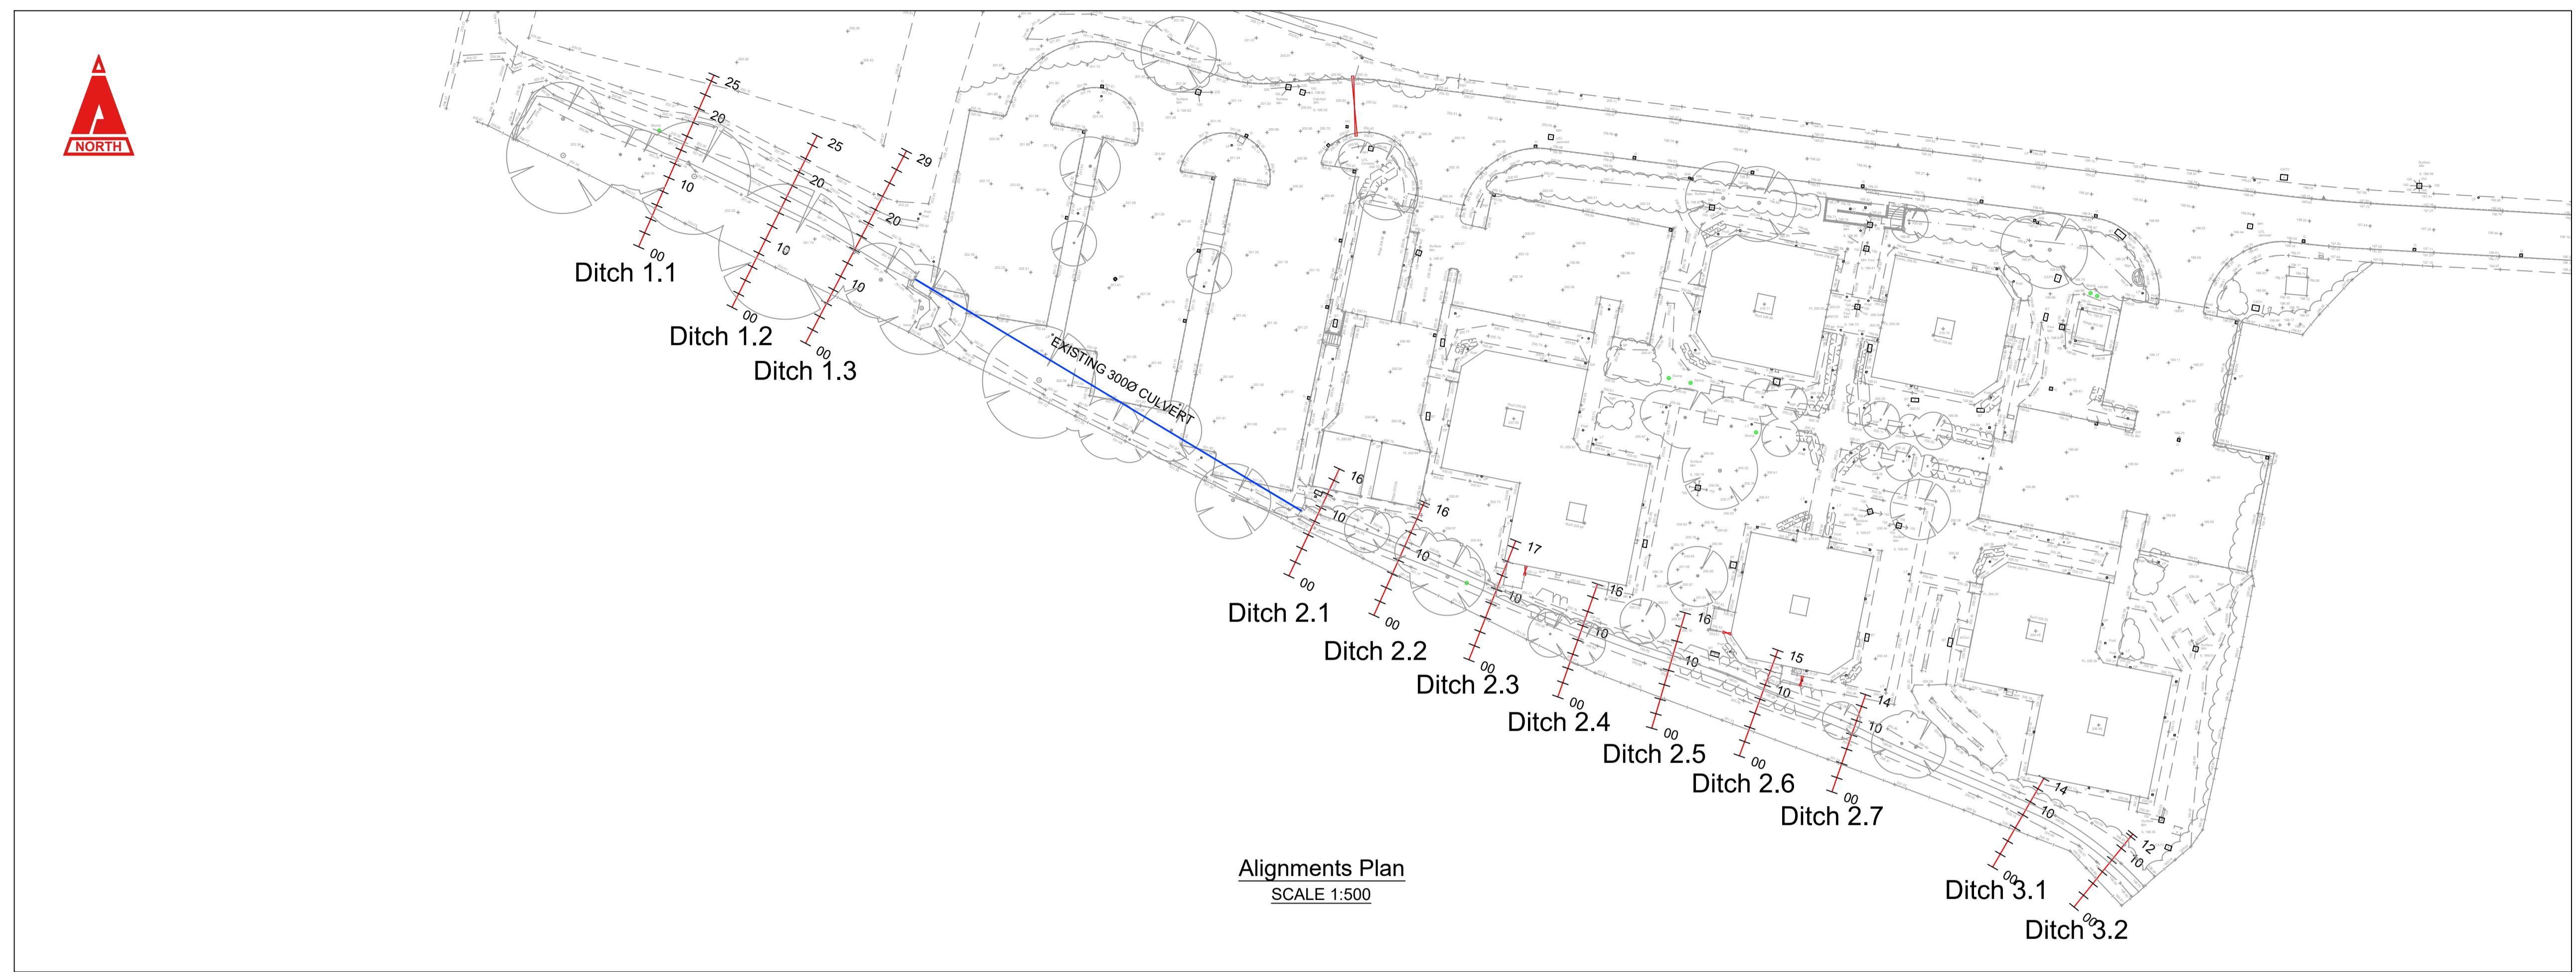

P01	FIRST ISSUE.	JD	LM
		13/09/24	
Rev.	Description	By	Chk App

**MORGAN**  
**SINDALL**

Project:  
CLYDACH VALE ALN  
SCHOOL

CC2671

Drawing Title:  
**SECTIONS THROUGH  
EXISTING DITCH  
(SHEET 1 OF 3)**

Drawing No.  
26CC05 CAM XX XX DR C 0640

Project Originator Vol. Level Type Role Number

Status: SS PRELIMINARY Scale @A1: AS SHOWN Rev: P01

**CAMBRIA**  
Constructive Thinking  
Civil & Structural Engineers T 029 2009 3333  
Cambria House E admin@Cambria.co.uk  
16 Plas St. Pol de Leon W www.Cambria.co.uk  
Penarth Marina @cambriauk  
Cardiff, CF64 1TR in uk.linkedin.com/in/cambriauk