


THIS DRAWING IS COPYRIGHT © CAMBRIA CONSULTING LTD.  
DO NOT SCALE FROM THIS DRAWING.

CONTRACTORS MUST CHECK ALL DIMENSIONS ON SITE. ONLY FIGURED DIMENSIONS ARE TO BE WORKED FROM. DISCREPANCIES MUST BE REPORTED IMMEDIATELY TO CAMBRIA CONSULTING LIMITED BEFORE PROCEEDING.


THE CONTRACTOR IS TO REFER TO THE SPECIFICATION, FULL SCHEDULE OF RESIDUAL RISKS IN THE CONTRACT DOCUMENTATION AND ALSO TO INFORMATION FROM OTHER DESIGNERS, IN PARTICULAR THE M&E CONSULTANT REGARDING EXISTING LIVE SERVICES.

**!** THIS SYMBOL IS USED TO HIGHLIGHT INSTANCES OF RISK WITHIN THE CONSTRUCTION PROCESS. ALWAYS CHECK FOR LATER REVISIONS OF THIS DRAWING.

ALIGNMENT - (4) - LONGSECTION  
SCALE: H 1:200,V 1:40. DATUM: 198.000

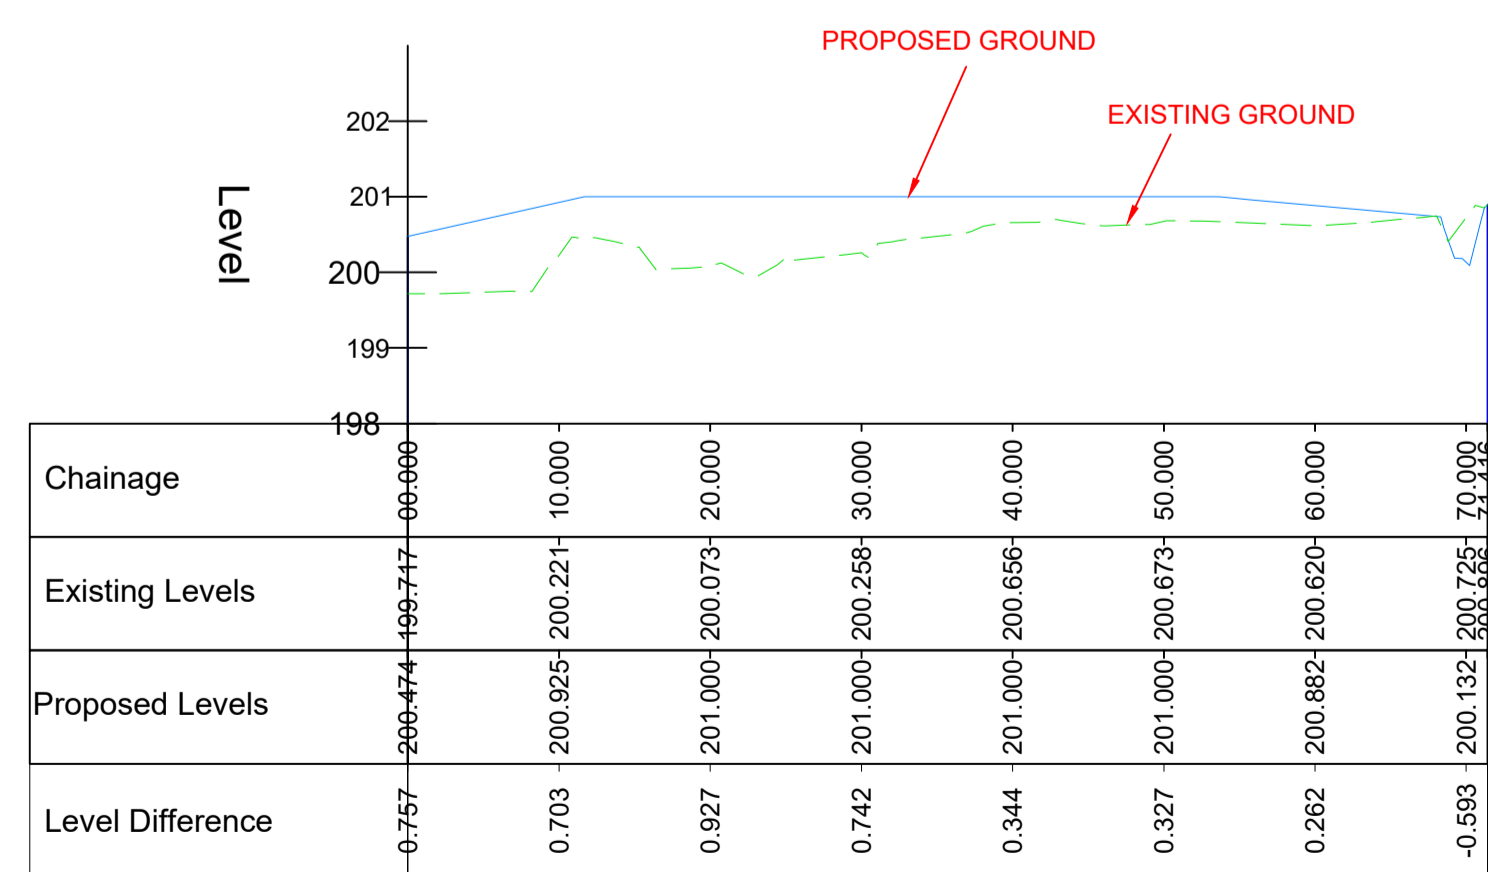

ALIGNMENT - (5) - LONGSECTION  
SCALE: H 1:200,V 1:40. DATUM: 197.000

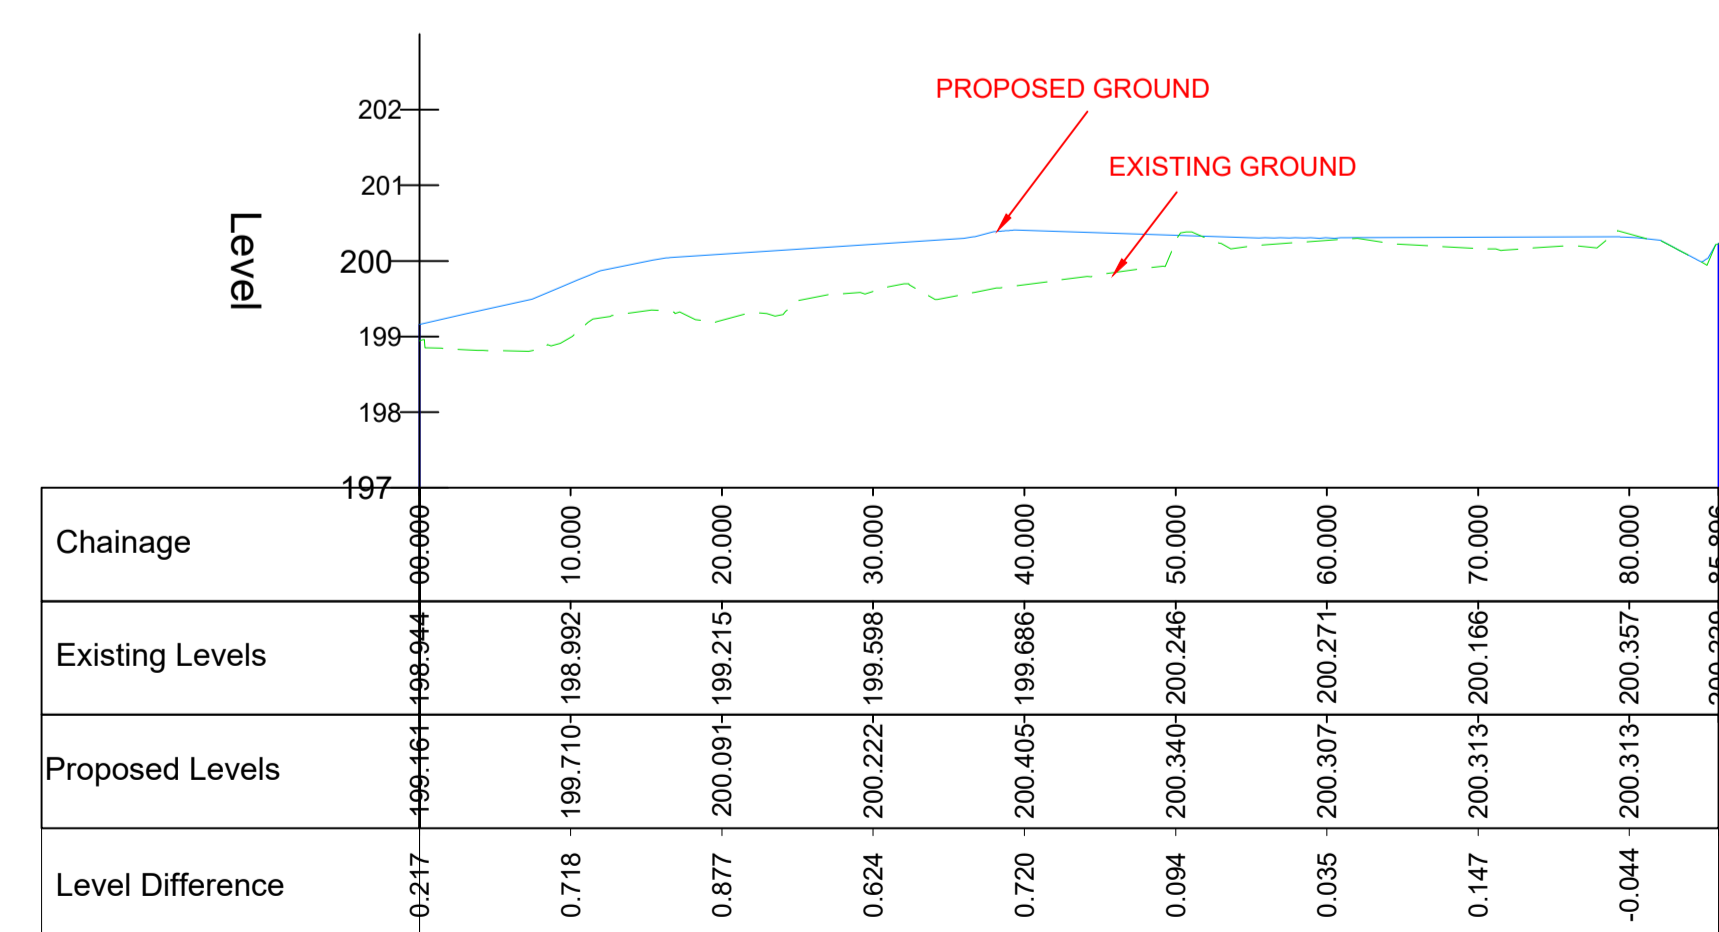

P01	FIRST ISSUE.	LW	LM	LM
Rev.	Description	By	Chk	App
				11/09/24

Client:  
**MORGAN SINDALL**

Project:  
CLYDACH VALE  
ALN SCHOOL  
CC2671

Drawing Title:  
SITE SECTIONS  
(SHEET 2 OF 2)

Drawing No:  
26CC05 CAM XX XX DR C 0630

Status	Originator	Vol.	Level	Type	Role	Number
SS	PRELIMINARY					P01

**CAMBRIA**  
Constructive Thinking

Civil & Structural Engineers  
Cambria House  
16 Plas St. Pol de Leon  
Penarth Marina  
Cardiff, CF64 1TR

T 029 2099 3333  
E admin@cambria.co.uk  
W www.cambria.co.uk  
@cambriauk  
uk.linkedin.com/in/cambria