

Notes:

This drawing is copyright.

Do not scale dimensions from this drawing.

This drawing is to be read in conjunction with all other relevant drawings. All discrepancies on this drawing are to be reported to the architect.

Do not modify any element of this drawing.

Use drawing only for purpose(s) issued.

This drawing may contain colour.

Scale Bar

0 5m 15m 25m
Scale: 1:500

(ey Plan

Hazard

HAZ-xx
To warn of significant hazards or information that is unusual

To be read in conjunction with all other consultant's information

Refer to CDM Schedule XXXX-IBI-WB-XX-SC-A-572-0010

The following external model files are included within this drawing:

DEMOLITION KEY:


FIRST PHASE DEMOLITION

SECOND PHASE DEMOLITION

EXISTING FACILITY TO REMAIN

SITE ITEMS DEMOLITION EXTENT TBC BY CLIENT

NOTE: FOR THE RETENTION / REMOVAL OF EXISTING TREES PLEASE REFER TO SEPARATE LANDSCAPE DRAWING PYF-ARC-XX-XX-DR-LA-000100

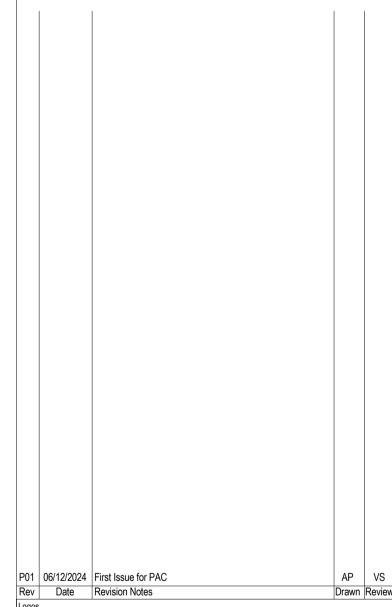







Plasyfelin Primary School

Drawing Title
DEMOLITION PLAN

Job Number	Date	Security Classification	Drawn I
144724	04.12.2024		Α
Scale@A1 1:500	Purpose FOR PLANNING		Review
Drawing Number			Revisio
PYF-ARC-XX-XX-PL-A-100113			P(