


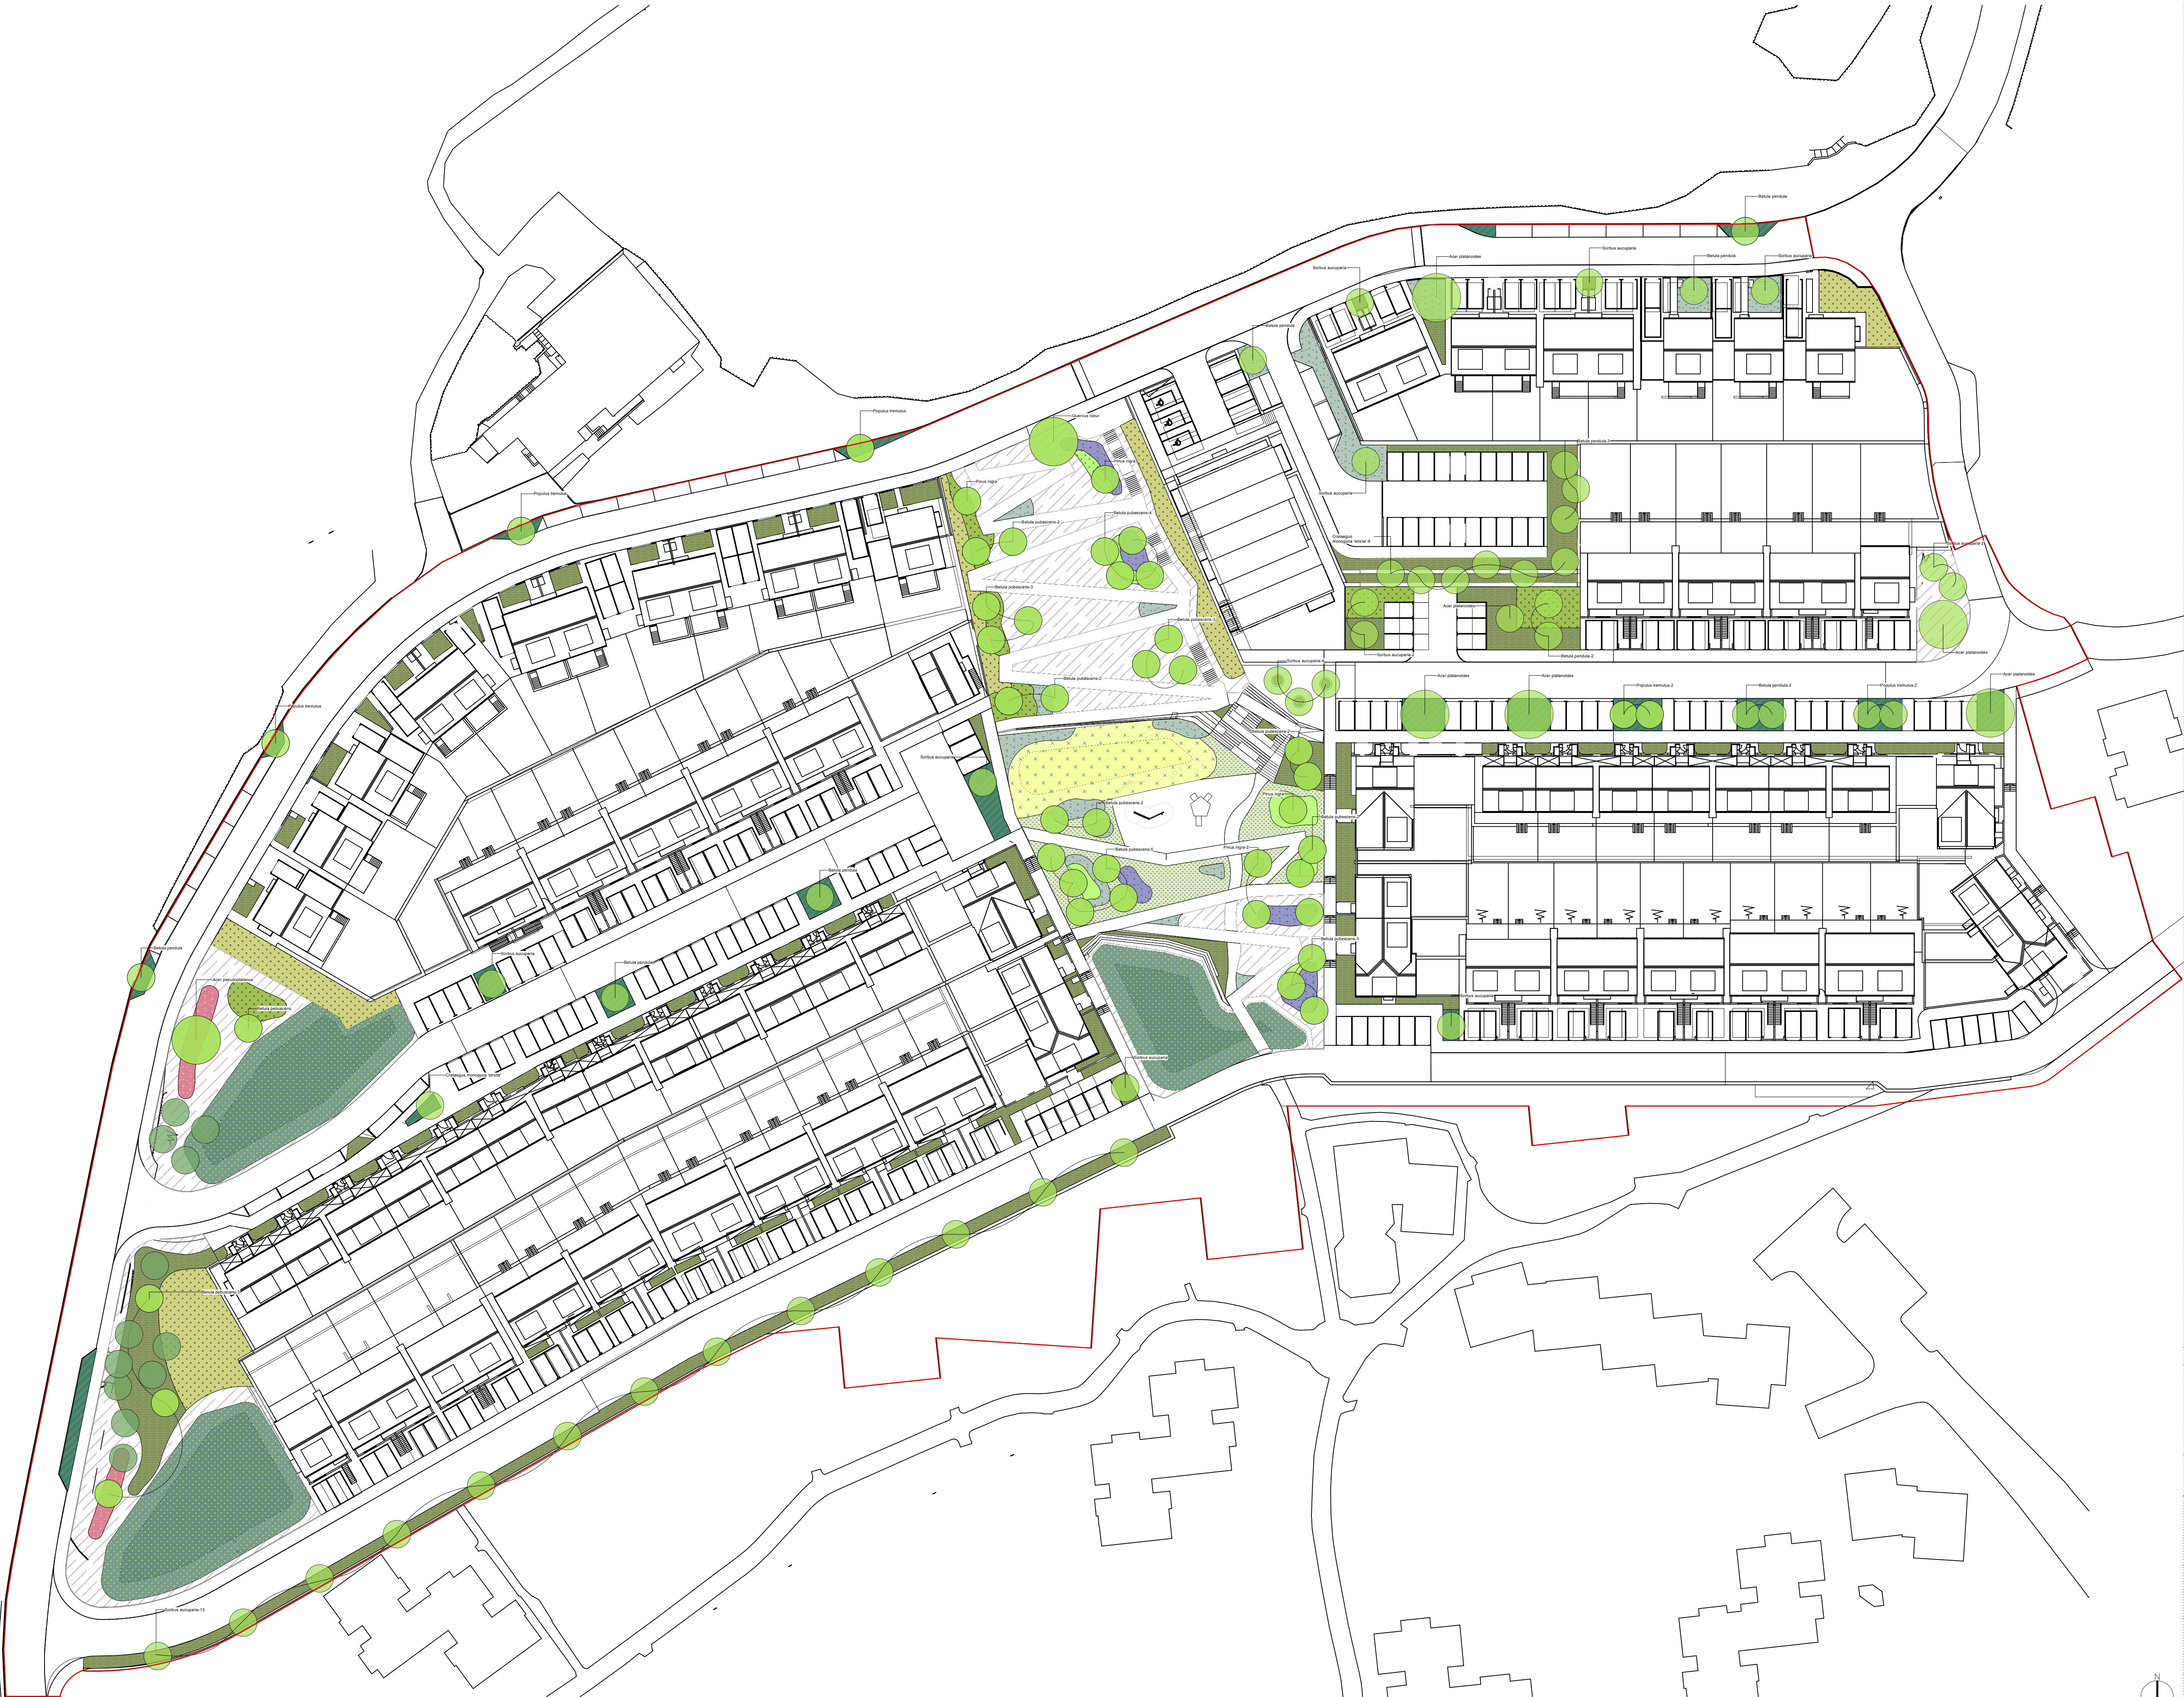

- KEY
- Site boundary
 - Existing tree
 - Proposed tree
 - Retaining structure
 - Native scrub mix (defensive) 1 - NSMD1
 - Native shrub mix 1 - NSM1
 - Ornamental shrub mix 1 - OSM1
 - Ornamental shrub mix 2 - OSM2
 - Bulb mix - BM1
 - Ornamental planting mix 1 (groundcover) - OM1
 - Ornamental planting mix 2 - OM2
 - Rain garden mix - RGM1
 - SuDS basin turf seed mix 1 - SBM1
 - *Wet/marshy grassland to colonise naturally from local topsoil
 - Amenity grass - GM1
 - *Indicating area of local topsoil to be left to cultivate naturally

DRAFT FOR PAC

PLANTING MIX RATES TBC

NOTES:

SCALE: Do not scale from this drawing.

SETTING OUT: All setting out, levels, dimensions to be agreed on site. Do not use the information on this drawing without checking all dimensions on site. Any discrepancies between drawings, specifications and site works are to be reported to The Urbanists. Order of construction and setting out is to be agreed on site.

CHECK: This drawing must be the latest revision, read in conjunction with all other drawings, details, specifications and schedules. All dimensions are in millimetres unless otherwise stated. Where any contradiction or uncertainty arises between the drawings and/or the schedule of works / specification, it is the Contractor's responsibility to seek verification from The Urbanists before proceeding. No claims will be met by The Urbanists, where the Contractor continues work in absence of such confirmation.

No.	Date	By	Revision Notes
B	01/09/2025	LMC	Planting amendments
C	04/09/2025	LMC	For information
D	08/09/2025	LMC	Draft issue for PAC

PROJECT STATUS:

S0 (WORK IN PROGRESS)

theurbanists

Client Trivallis

Project Penrhyt

Title Phase 1A Softworks & Planting Plan

Project ID	Organiser	Volume	Level	Type	Role	Dwg	Rev.
2384	URB	XX	XX	SK	L	0006	D

Drawn LMC Date 08/09/2025 Checked DS Scale 1:500 @ A1

The Urbanists (Cardiff) - Westgate House - 11 Wenlock Street - CF10 1BR
The Urbanists (Bristol) - Generator Building - Finsbury Reach - BS1 6BX
T: 029 2023 6133 E: info@theurbanists.net W: www.theurbanists.net

© This drawing is copyright and may not be reproduced in whole or part without written authority