


Rev	Amendments	Date	By

Do not scale this drawing  
This drawing is copyright.

**NOTES**  
1. SITE GRID AND LEVELS ARE BASED UPON  
ORDNANCE SURVEY VIA THE ACTIVE GPS  
NETWORK.

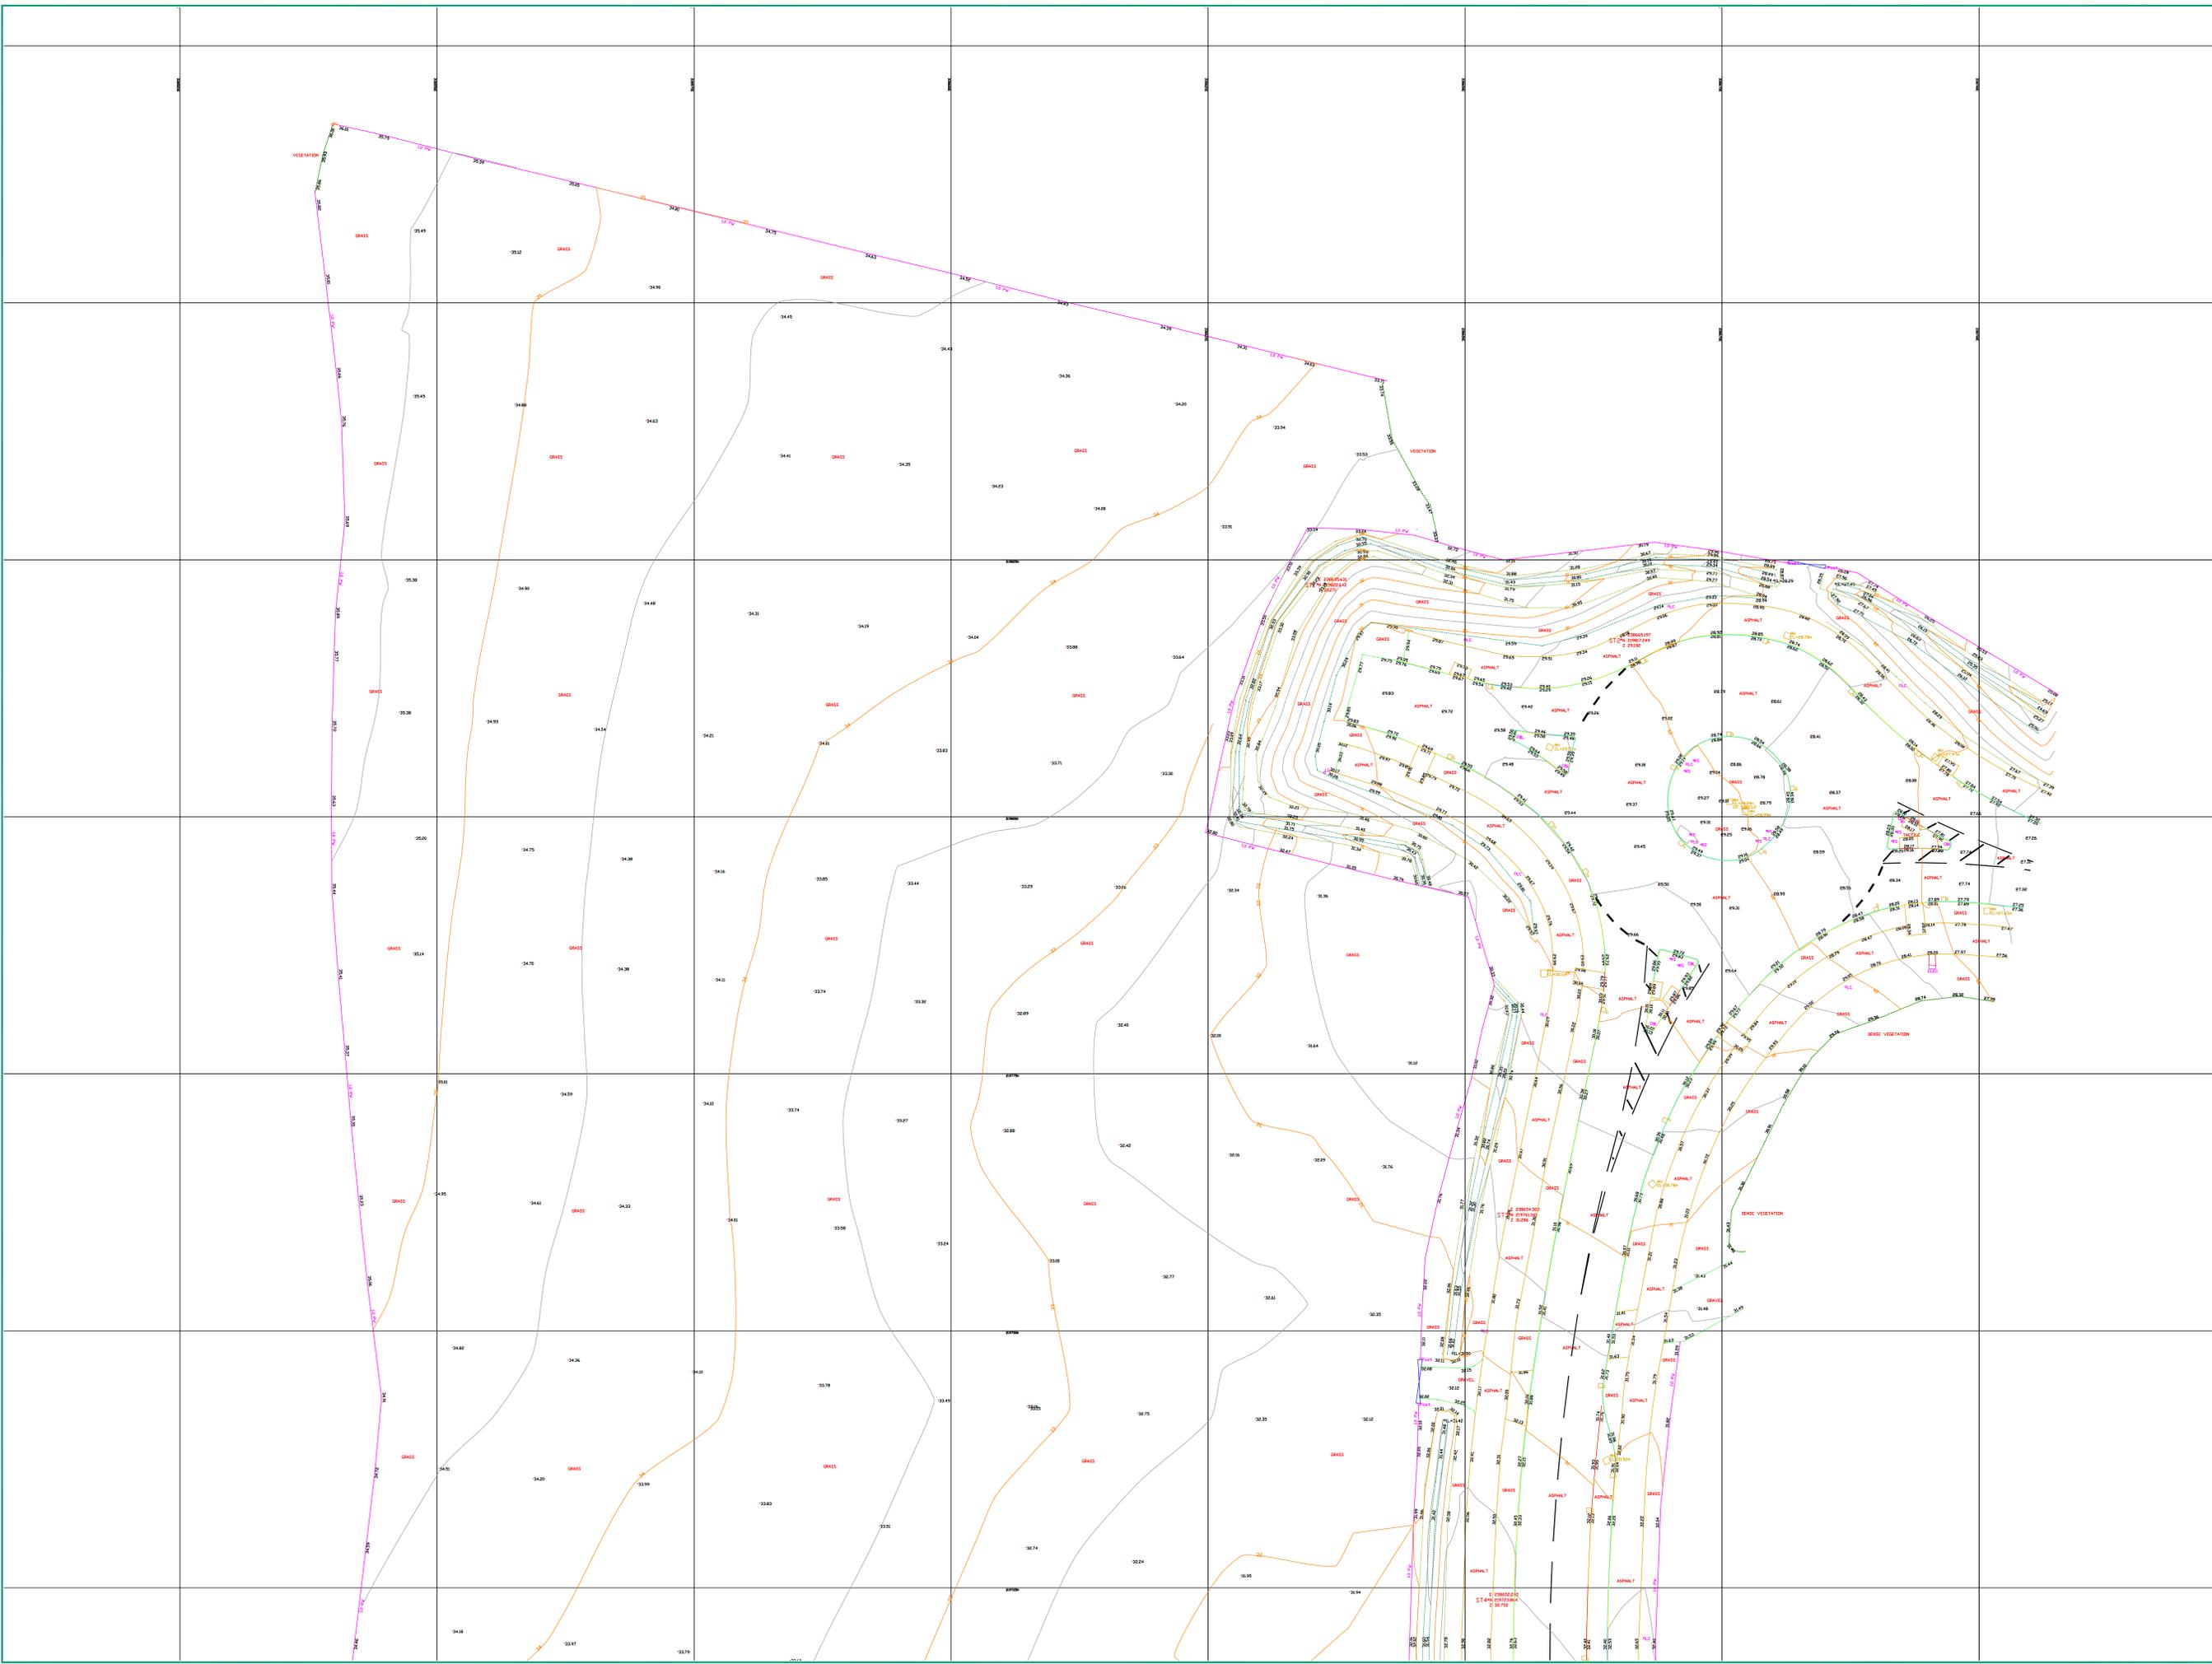

**KEY**

	BOTTOM OF BANK		STONE
	TOP OF BANK		DRAINAGE DITCH
	CONTOUR		TREE
	CABLE		FENCE POST
	CABLE TV		BOUNDARY STONE

Alpines Land Surveyors Ltd  
 Tower Business Centre,  
 Hirasau Industrial Estate,  
 Hirasau,  
 Aberystwyth,  
 Ceredigion,  
 SA44 9EP  
 Tel: 01455 814544  
 Mob: 07969 404208  
 j.preece@alpinelandsurveyors.co.uk

**CLIENT**  
CARMARTHENSHIRE  
COUNTY COUNCIL

**PROJECT**  
TOPOGRAPHICAL SURVEY  
AT FFORDD PENDRE,  
CARMARTHEN WEST

Surveyed by TH/OZ	Date 26/04/2021
Drawn TH	Date 30/04/2021
Scale 1:200@AO	Checked JP
Project Reference No. ALS/3576	
Drawing Number CCC/FP/01	