


SERVICE & DELIVERIES ACCESS AND CIRCULATION

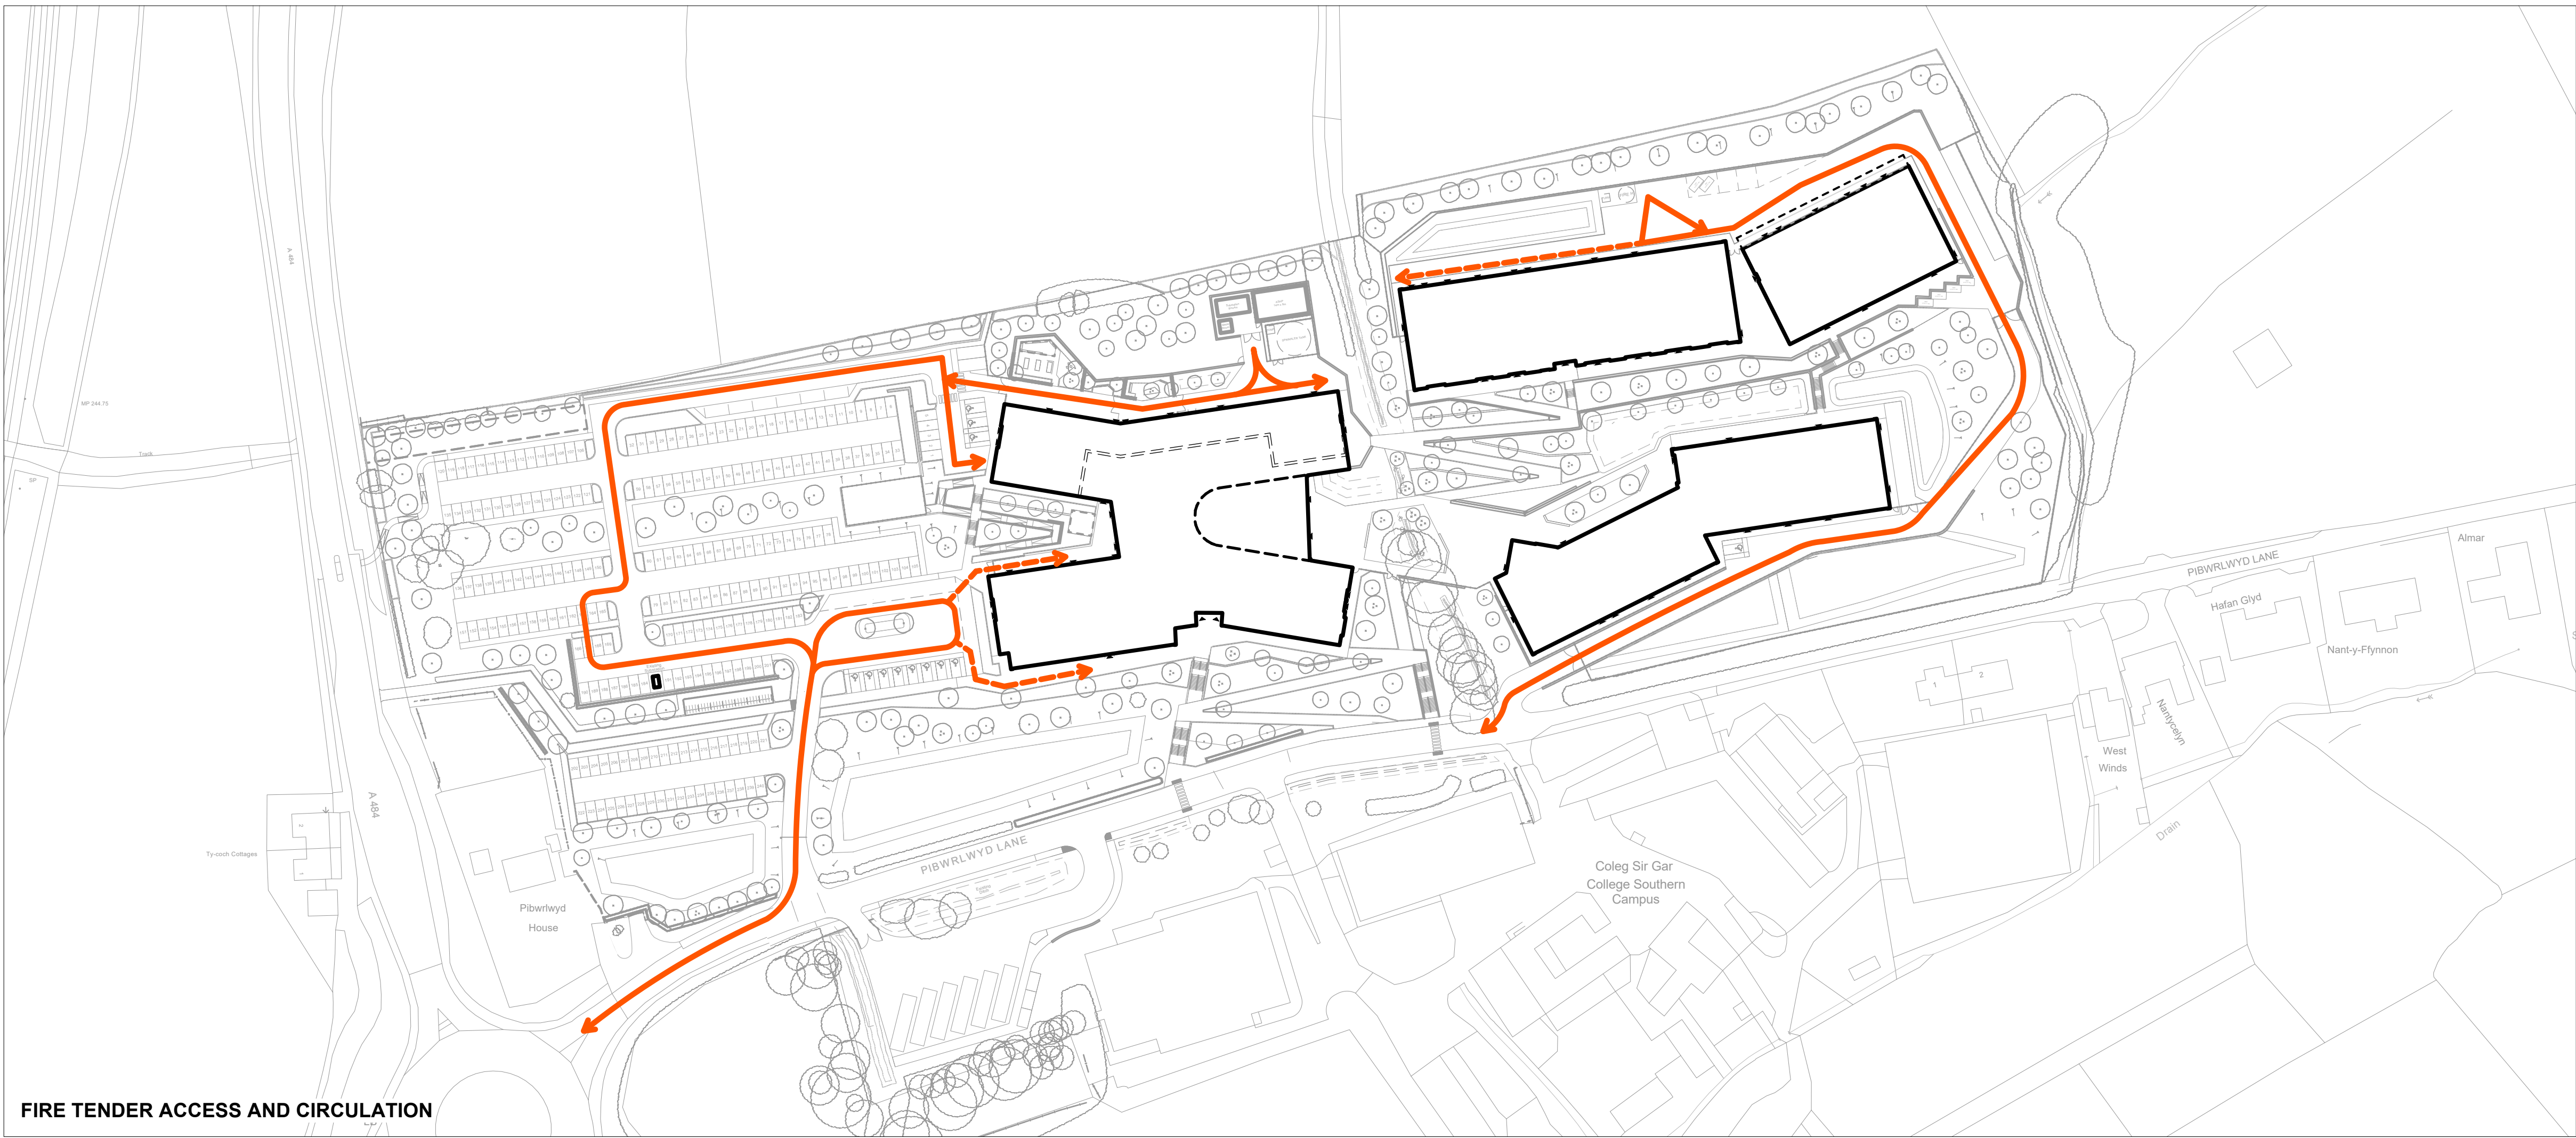

FIRE TENDER ACCESS AND CIRCULATION

Note
1. Do not scale from this drawing
2. To be read in conjunction with Project Risk Register
3. To be read in conjunction with all other Landscape Architect's drawings

- KEY**
- Planning Application Boundary
 - Pedestrian & Cyclist Movement**
 - Pedestrian Services Access Routes
 - Vehicular Movement**
 - Service and Delivery Access Route
 - Fire Tender Access Route

* Please note design proposals outside the redline boundary are for illustrative purposes only at this stage and sit outside of the MIM scope*

ID	RISK	MITIGATION	DATE MITIGATED
RESIDUAL PROJECT RISKS			

DATE	REV	DESCRIPTION OF REVISION	DRAWN BY	APPROVED BY
05/10/2025	P02	Planning application red line boundary removed from drawing	JJ	BH
REVISIONS				

STATUS - DRAWING PURPOSE
S2 - Issued for Pre-Application Consultation

Ares Landscape Architects LTD
Gatecrasher,
51 Eyre Lane
Sheffield
S1 4RB
t: 0114 276 2000
e: hello@aresdesign.co.uk
w: aresdesign.co.uk

CLIENT:
The Welsh Education Partnership (WEPco)

PROJECT TITLE:
Coleg Sir Gâr, Pibwrlwyd

DRAWING TITLE:
Service, Delivery and Fire Access and Circulation

DRAWING SCALE: 1:1000	DRAWN BY: JJ	DRAWN DATE: 07/11/2024
PAPER SIZE: A1	APPROVED BY: BH	ALA PROJECT CODE: ALAB24

DRAWING NUMBER:
CR0301-ALA-ZZ-ZZ-D-L-20006

REVISION:
P02