



1 Section: A-A'
Scale: 1:200

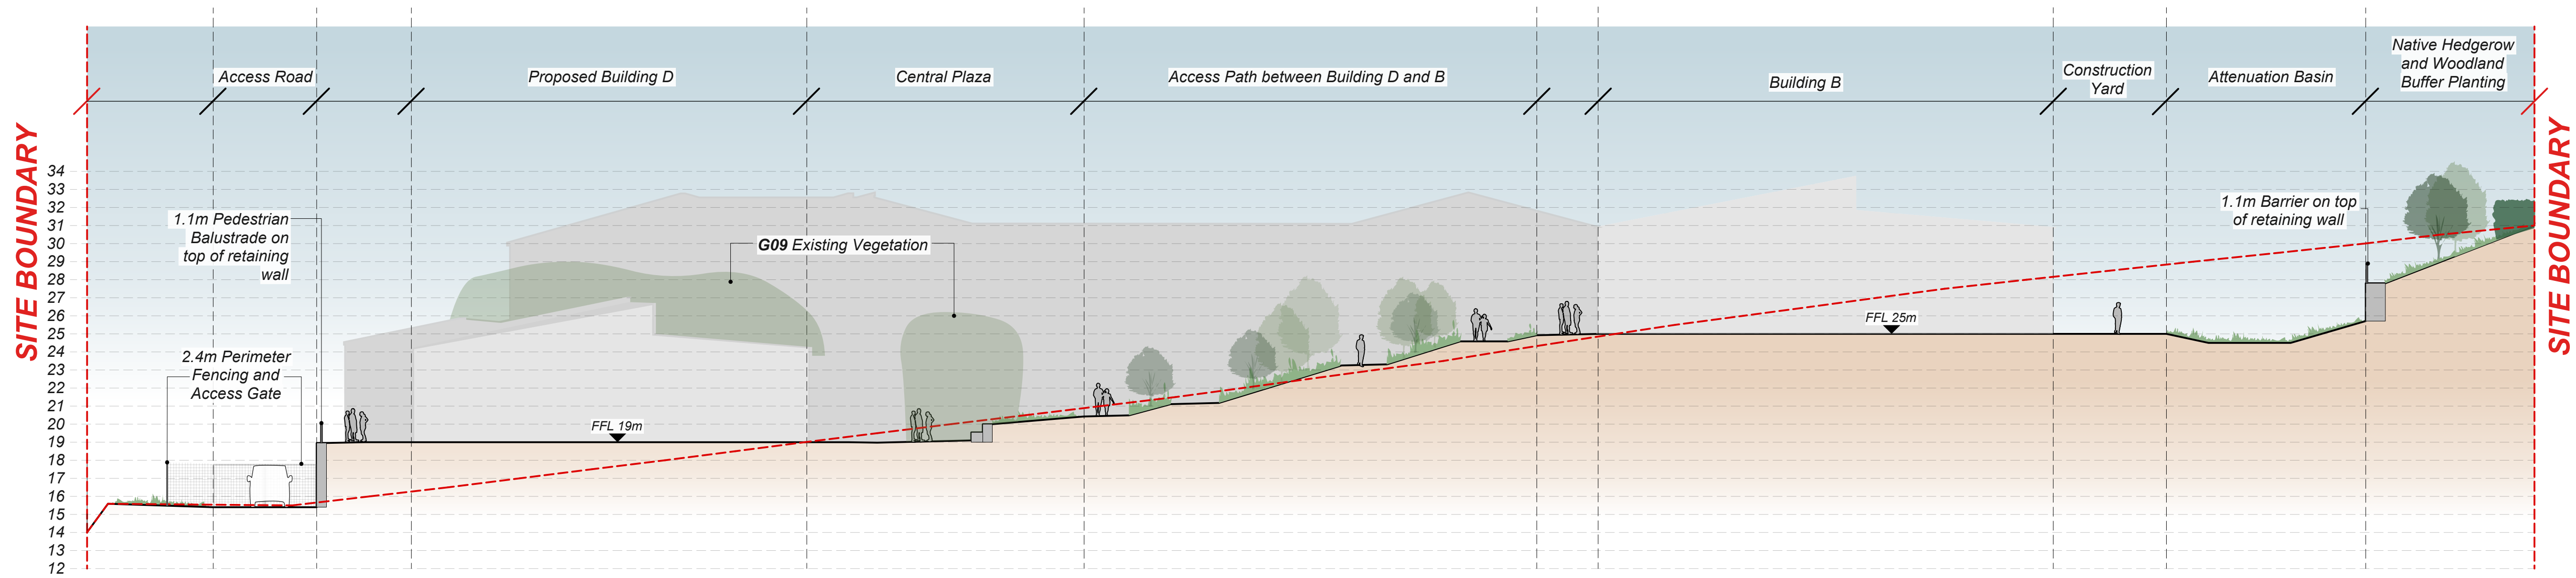

2 Section: B-B'
Scale: 1:200

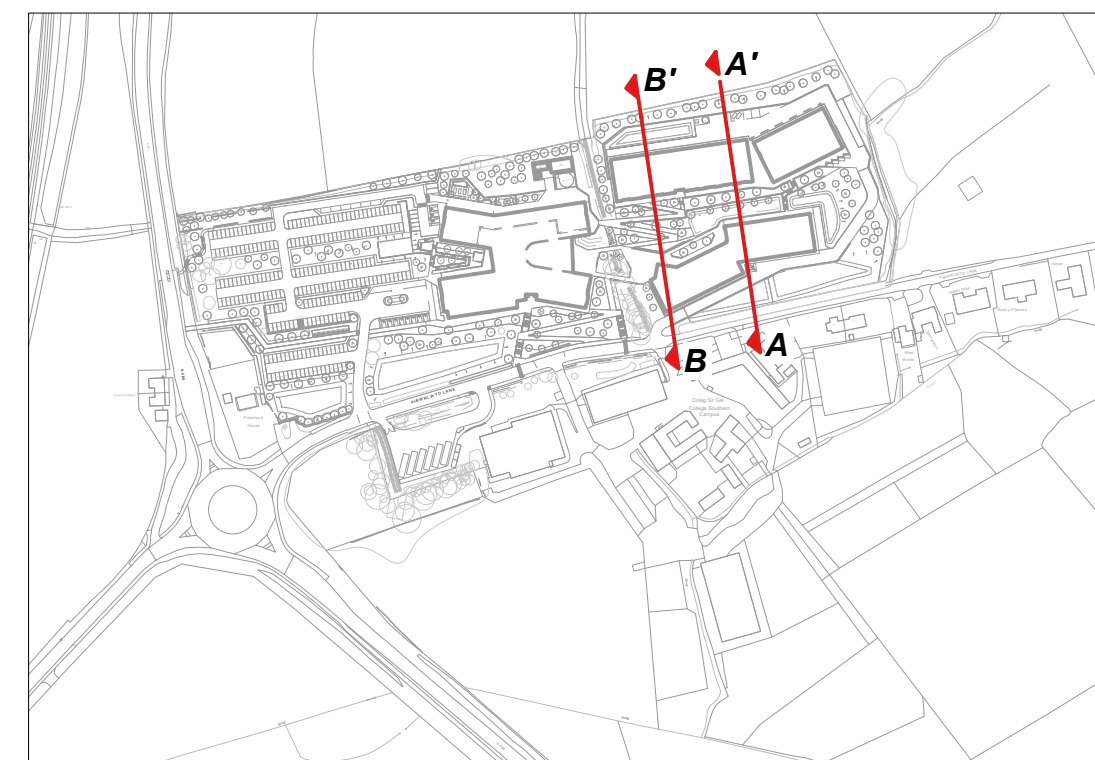

SITE LOCATION PLAN

NTS

Note

1. Do not scale from this drawing
2. To be read in conjunction with Project Risk Register
3. To be read in conjunction with all other Landscape Architect's drawings

KEY

*Drawing to be read in conjunction with Stantec Engineers drawings.

ID	RISK	MITIGATION	DATE MITIGATED
RESIDUAL PROJECT RISKS			

DATE	REV	DESCRIPTION OF REVISION	DRAWN BY	APPROVED BY
05/10/2025	P02	Planning application red line boundary removed from drawing	JJ	BH

STATUS - DRAWING PURPOSE
S2 - Issued for Pre-Application Consultation

ares
LANDSCAPE ARCHITECTS

Ares Landscape Architects LTD
Gatecrasher,
51 Eyre Lane
Sheffield
S1 4RB
t: 0114 276 2000
e: hello@aresdesign.co.uk
w: aresdesign.co.uk

CLIENT:
The Welsh Education Partnership (WEPco)

PROJECT TITLE:
Coleg Sir Gâr, Pibwrlwyd

DRAWING TITLE:
Site Sections 1 of 4

DRAWING SCALE: 1:200
PAPER SIZE: A1

DRAWN BY: MDS
APPROVED BY: BH

DRAWN DATE: 28/07/2025
ALA PROJECT CODE: ALA824

DRAWING NUMBER: CR0301-ALA-ZZ-ZZ-D-L-20023
REVISION: P02