
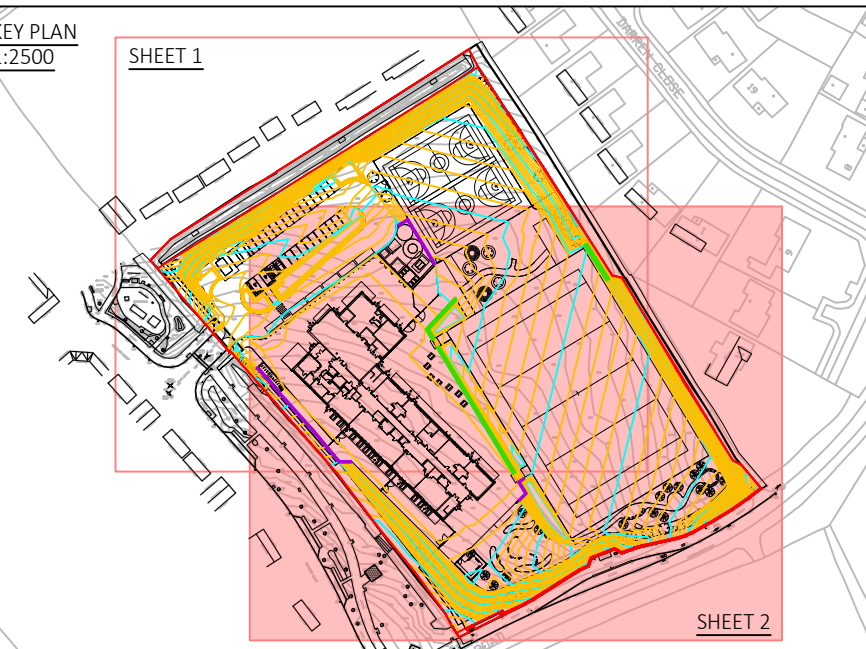


Filename: P:\38000-38999\38443 - Ysgol Iolo - BBA.3-701 WUP\08 Drawings\YIM-STN-00-XX-D-C-1101000_P02_100100_P02_Engineering Strategy.dwg

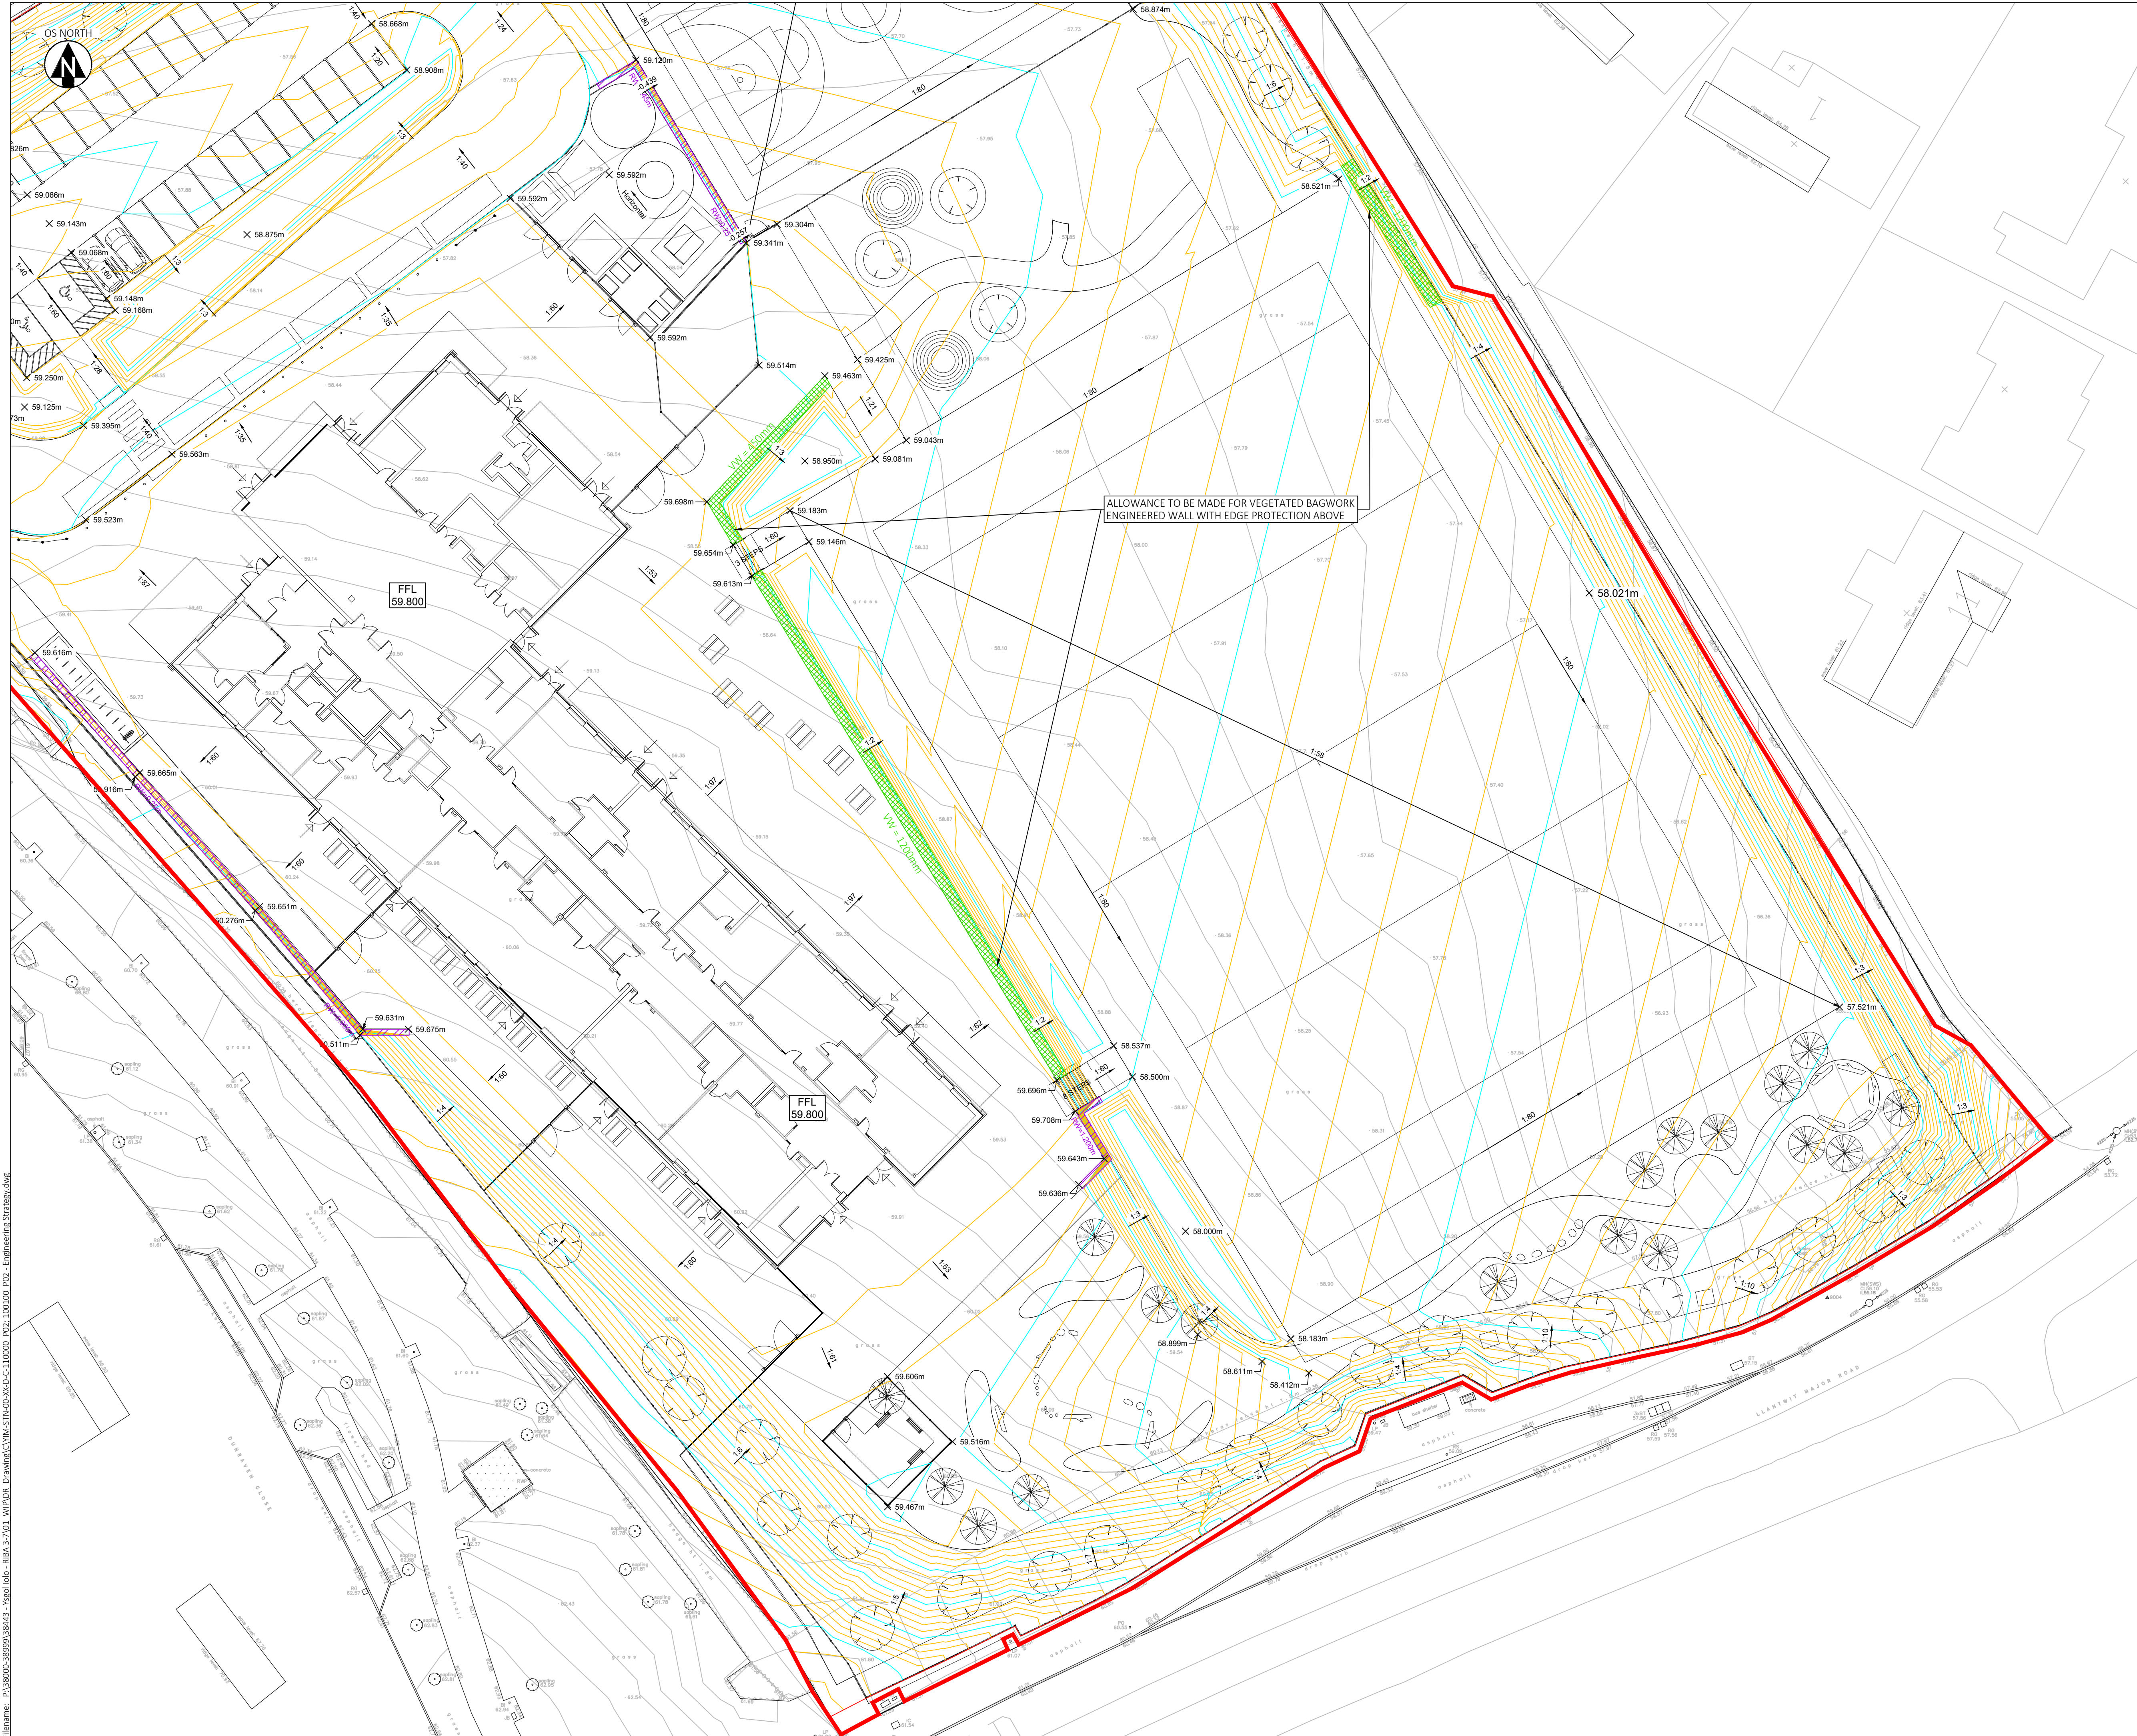

KEY	
—	SITE BOUNDARY (1.94Ha)
—	MAJOR CONTOUR (0.5m INTERVALS)
—	MINOR CONTOUR (0.1m INTERVALS)
—	PROPOSED SURFACE GRADE
X 59.600m	PROPOSED SPOT LEVEL
FFL 59.800	PROPOSED FINISHED FLOOR LEVEL
 	VEGETATED BAGWORK

- NOTES:
- DRAWING TO BE READ IN CONJUNCTION WITH ALL OTHER RELEVANT PROJECT DRAWINGS AND SPECIFICATIONS
 - ALL FIGURED LEVELS ARE IN METRES AND RELATED TO EXISTING SURVEY GRID & DATUM UNLESS NOTED OTHERWISE
 - ALL FIGURED DIMENSIONS ARE IN METRES UNLESS NOTED OTHERWISE, DIMENSION ARE NOT TO BE SCALED.
 - THE DRAWING SHALL BE USED FOR THE INTENDED PURPOSE ONLY AND THIS DRAWING HAS BEEN BASED ON INFORMATION PROVIDED BY OTHER PARTIES AND STANTEC DO NOT WARRANT THE ACCURACY OF THIS INFORMATION.

REVISIONS				
P02	Issued for PAC	20/08/25	AS	IMH CD
P01	Stage 3 Issue WIP	17/07/25	AS	IMH CD
Rev.	Revision Notes	Date	Drawn By	Checked Approved



Third Floor, Wharton Place
13 Wharton Street
Cardiff
CF10 1GS
t: +44(0)2920 023665
e: cardiff@hydropack.com

CLIENT
KIER ON BEHALF OF
THE VALE OF GLAMORGAN COUNCIL

PROJECT
YSGOL IOLO MORGANWG

TITLE
ENGINEERING STRATEGY
SHEET 2 OF 2

HYDROCK PROJECT NO. C-38443		SCALE @ A1 1:250
STATUS DESCRIPTION SUITABLE FOR INFORMATION		STATUS S2
DRAWING NO. YIM-STN-00-XX-D-C-110100		REVISION P02