


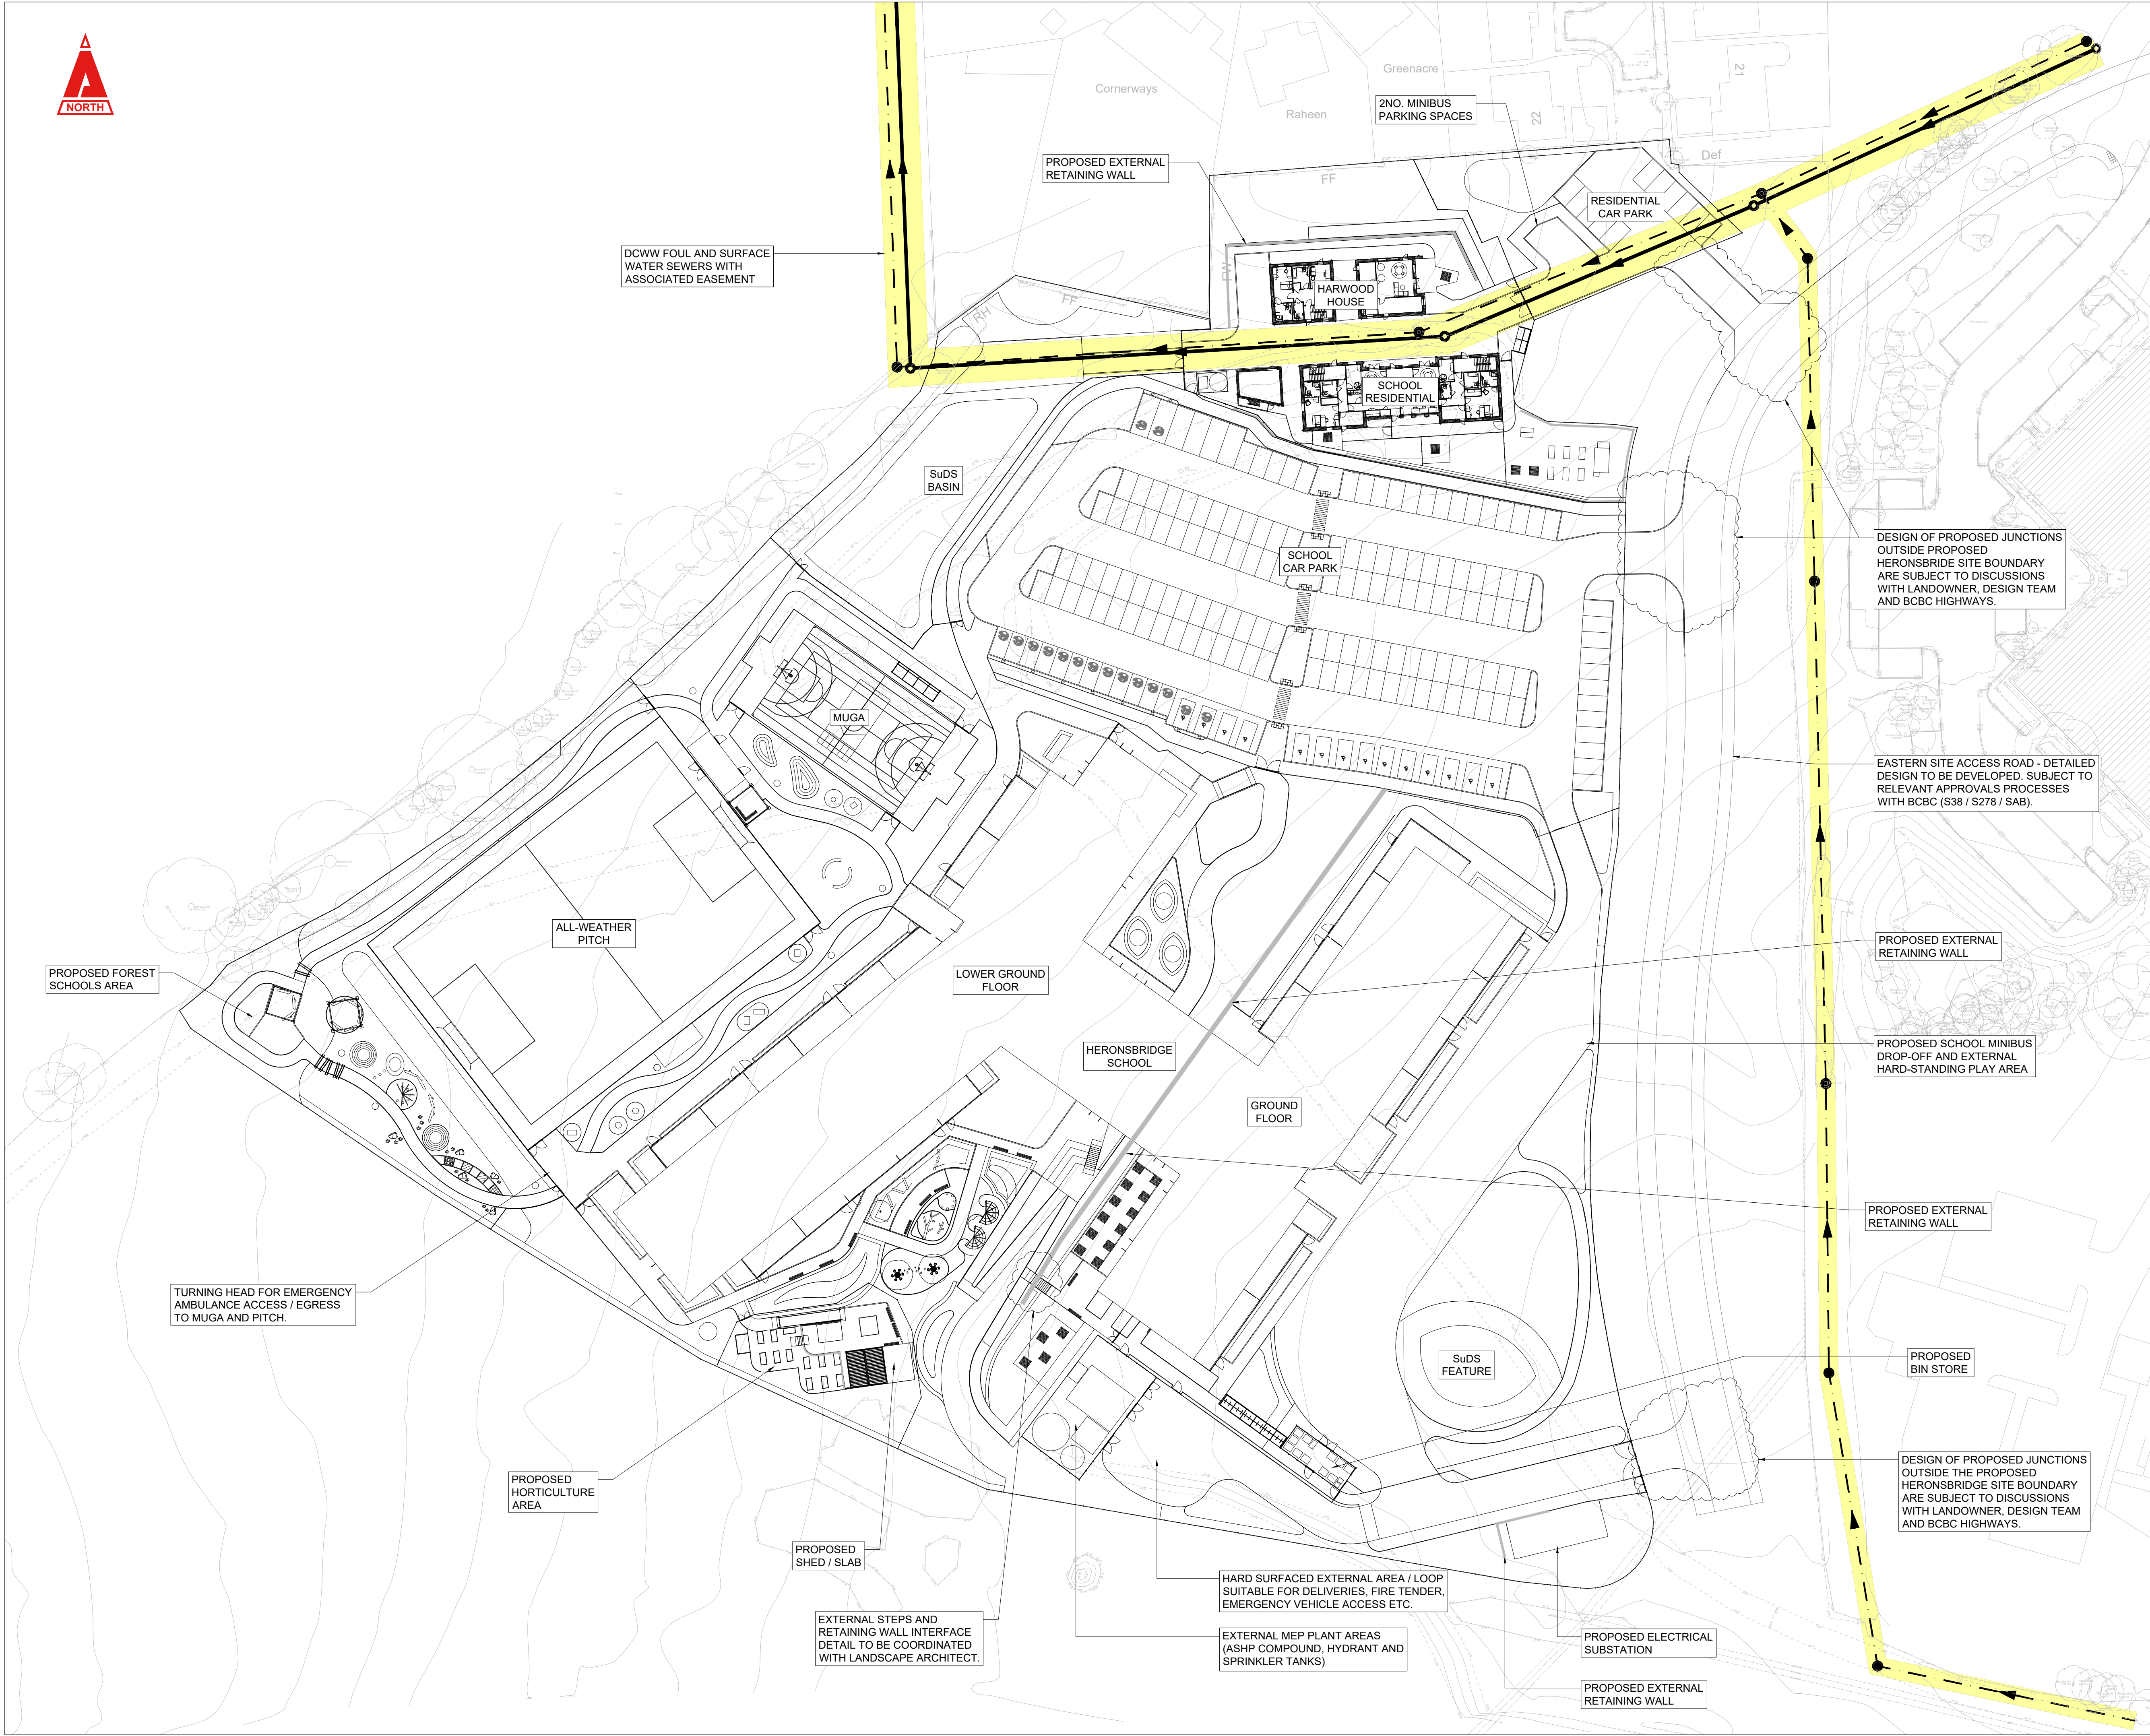

THIS DRAWING IS COPYRIGHT © CAMBRIA CONSULTING LTD.
DO NOT SCALE FROM THIS DRAWING.

CONTRACTORS MUST CHECK ALL DIMENSIONS ON SITE. ONLY FIGURED DIMENSIONS ARE TO BE WORKED FROM. DISCREPANCIES MUST BE REPORTED IMMEDIATELY TO CAMBRIA CONSULTING LIMITED BEFORE PROCEEDING.

THE CONTRACTOR IS TO REFER TO THE SPECIFICATION, FULL SCHEDULE OF RESIDUAL RISKS IN THE CONTRACT DOCUMENTATION AND ALSO TO INFORMATION FROM OTHER DESIGNERS, IN PARTICULAR THE M&E CONSULTANT REGARDING EXISTING LIVE SERVICES.

 THIS SYMBOL IS USED TO HIGHLIGHT INSTANCES OF RISK WITHIN THE CONSTRUCTION PROCESS. ALWAYS CHECK FOR LATER REVISIONS OF THIS DRAWING.

- KEY:**
- EXISTING DCWW FOUL SEWER
 - EXISTING DCWW STORM SEWER
 - EXISTING DCWW EASEMENT ZONE
 - SCHEME PROPOSALS
 - TOPOGRAPHICAL SURVEY
 - OS MAPPING
- GRID REFERENCE: SS 90200 78300
- GRID REF (6 FIG): SS 902783
- X (EASTING): 290200
Y (NORTHING): 178300

- NOTES**
- ALL DIMENSIONS ARE IN MILLIMETRES (mm) AND ELEVATIONS ARE IN METRES ABOVE ORDNANCE DATUM (m AOD), UNLESS OTHERWISE STATED. DO NOT SCALE FROM THIS DRAWING.
 - THE DETAILS SHOWN ON THIS DRAWING HAVE BEEN PRODUCED DURING RIBA STAGE 4 AND ARE NOT SUITABLE FOR CONSTRUCTION.
 - THE PROPOSED SITE LAYOUT SHOWN IS BASED ON LANDSCAPE INFORMATION PROVIDED BY HLM ARCHITECTS ON 11/08/2026.
 - THE OS MAPPING AND TOPOGRAPHICAL SURVEY SHOWN ARE BASED ON INFORMATION PROVIDED BY OTHERS. NO RESPONSIBILITY IS TAKEN FOR THE ACCURACY OF THE SURVEY.
 - PROPOSED EASTERN SITE ACCESS ROAD (INCLUDING HIGHWAYS, DRAINAGE, SAB, S38 & S278 ARRANGEMENT) IS SUBJECT TO FURTHER DESIGN AND APPROVALS BY BCBC HIGHWAYS & SAB AUTHORITIES.

P07	ISSUED FOR PRE-APPLICATION CONSULTATION (PAC)	JW	RW	BW
				17/08/26
C02	ISSUED FOR RIBA STAGE 4	JW	RW	BW
				23/06/26
P06	ISSUED FOR PRE-APPLICATION CONSULTATION (PAC)	JW	RW	BW
				29/05/26
C01	ISSUED FOR RIBA STAGE 3 NOT FOR CONSTRUCTION	JW	RW	BW
				24/03/26
P05	ISSUED FOR RIBA STAGE 3	JW	RW	BW
				20/03/26
P04	PLANNING PRE-APP ISSUE	JW	RW	BW
				18/02/26
P03	UPDATED FOLLOWING DESIGN TEAM REVIEW AND COMMENT	JW	RW	BW
				05/02/26
P02	WORK IN PROGRESS FOR DISCUSSION	JW	RW	BW
				26/01/26
P01	FIRST ISSUE	LW	RW	BW
				21/11/25



Project:

HERONSBRIDGE SCHOOL

Cambria Project No.
CC2856

Drawing Title:

PROPOSED GENERAL ARRANGEMENT

Drawing No.

HER - CAM - ZZ - XX - D - C - 000101

Project	Originator	Function	Spatial	Form	Disc.	Number
			B'down			
Scale @A1:	Status Code:	Revision Status:	Rev:			
1:500	S3	REVIEW & COMMENT	P07			