
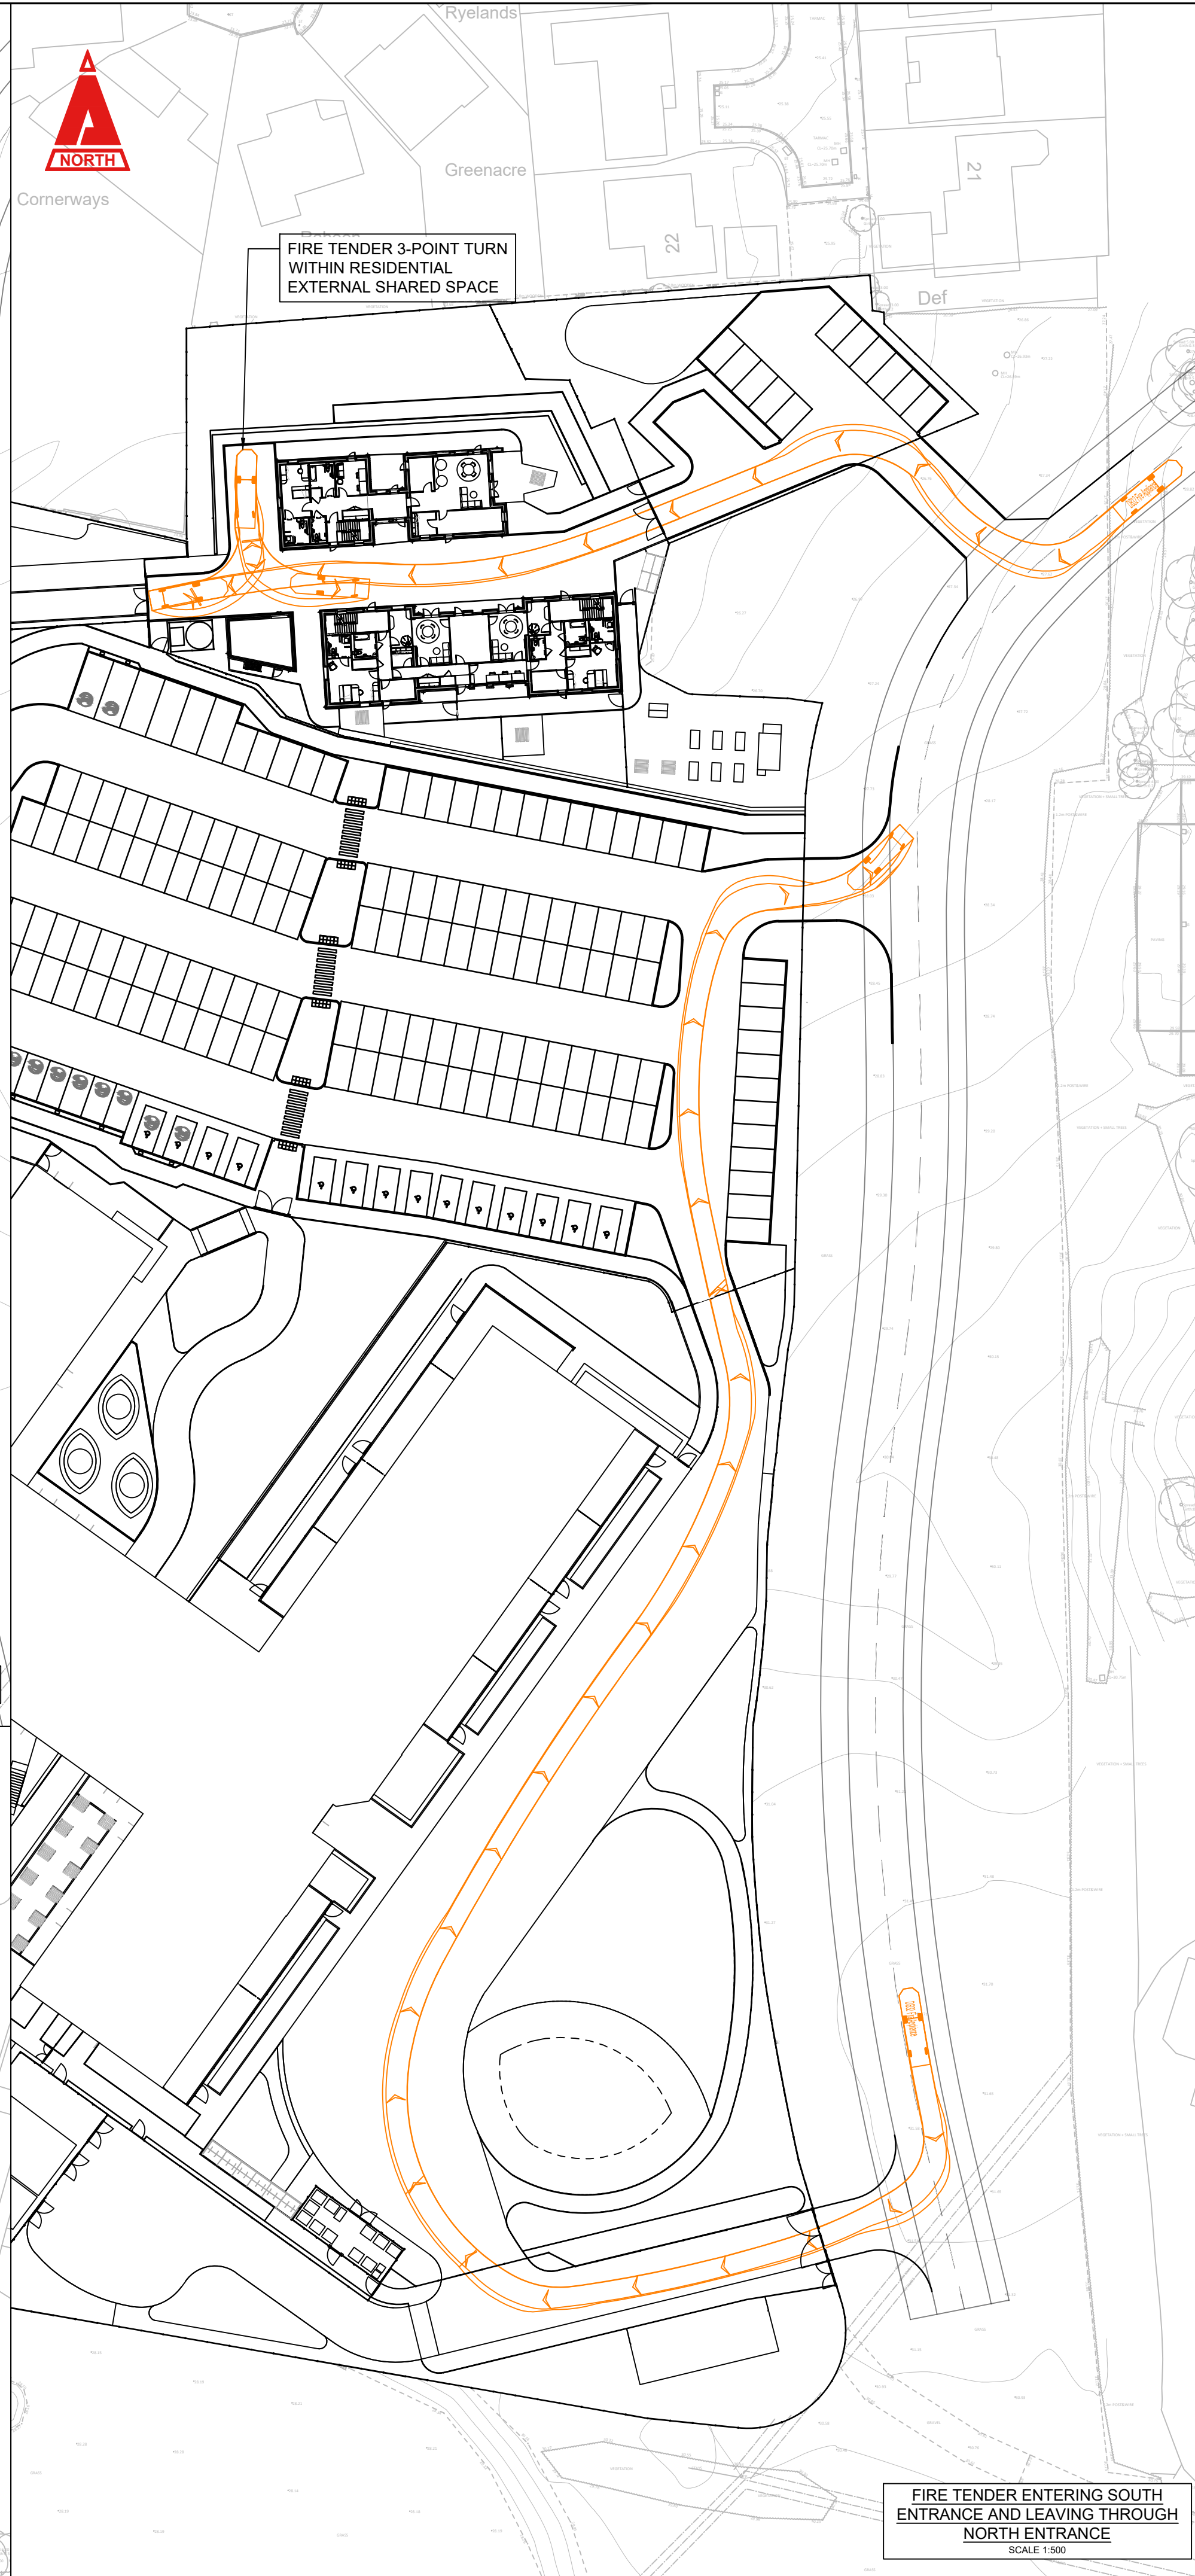
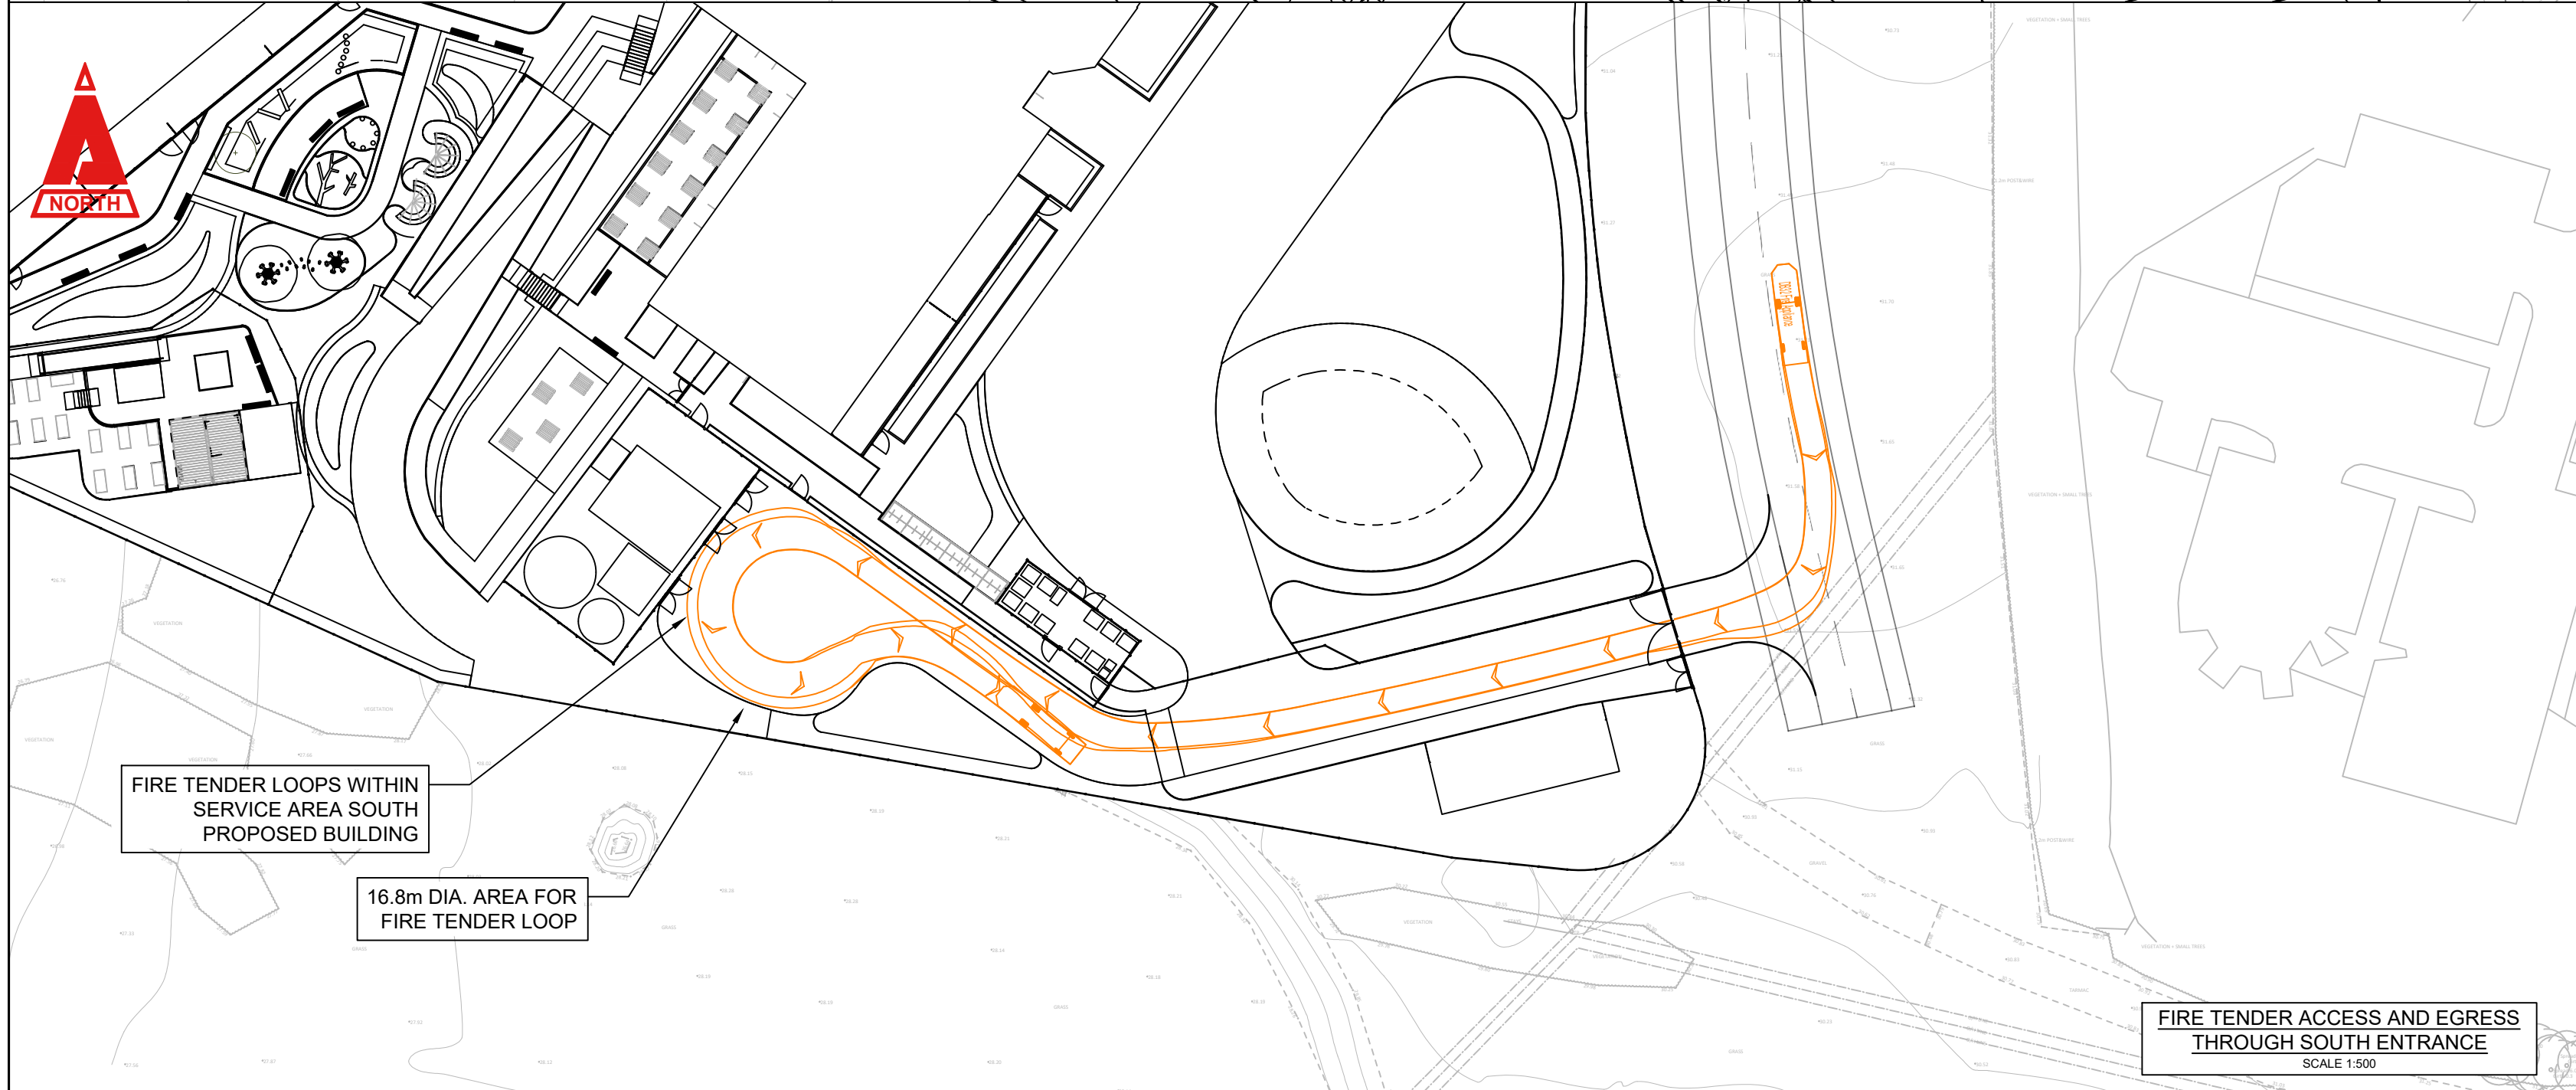


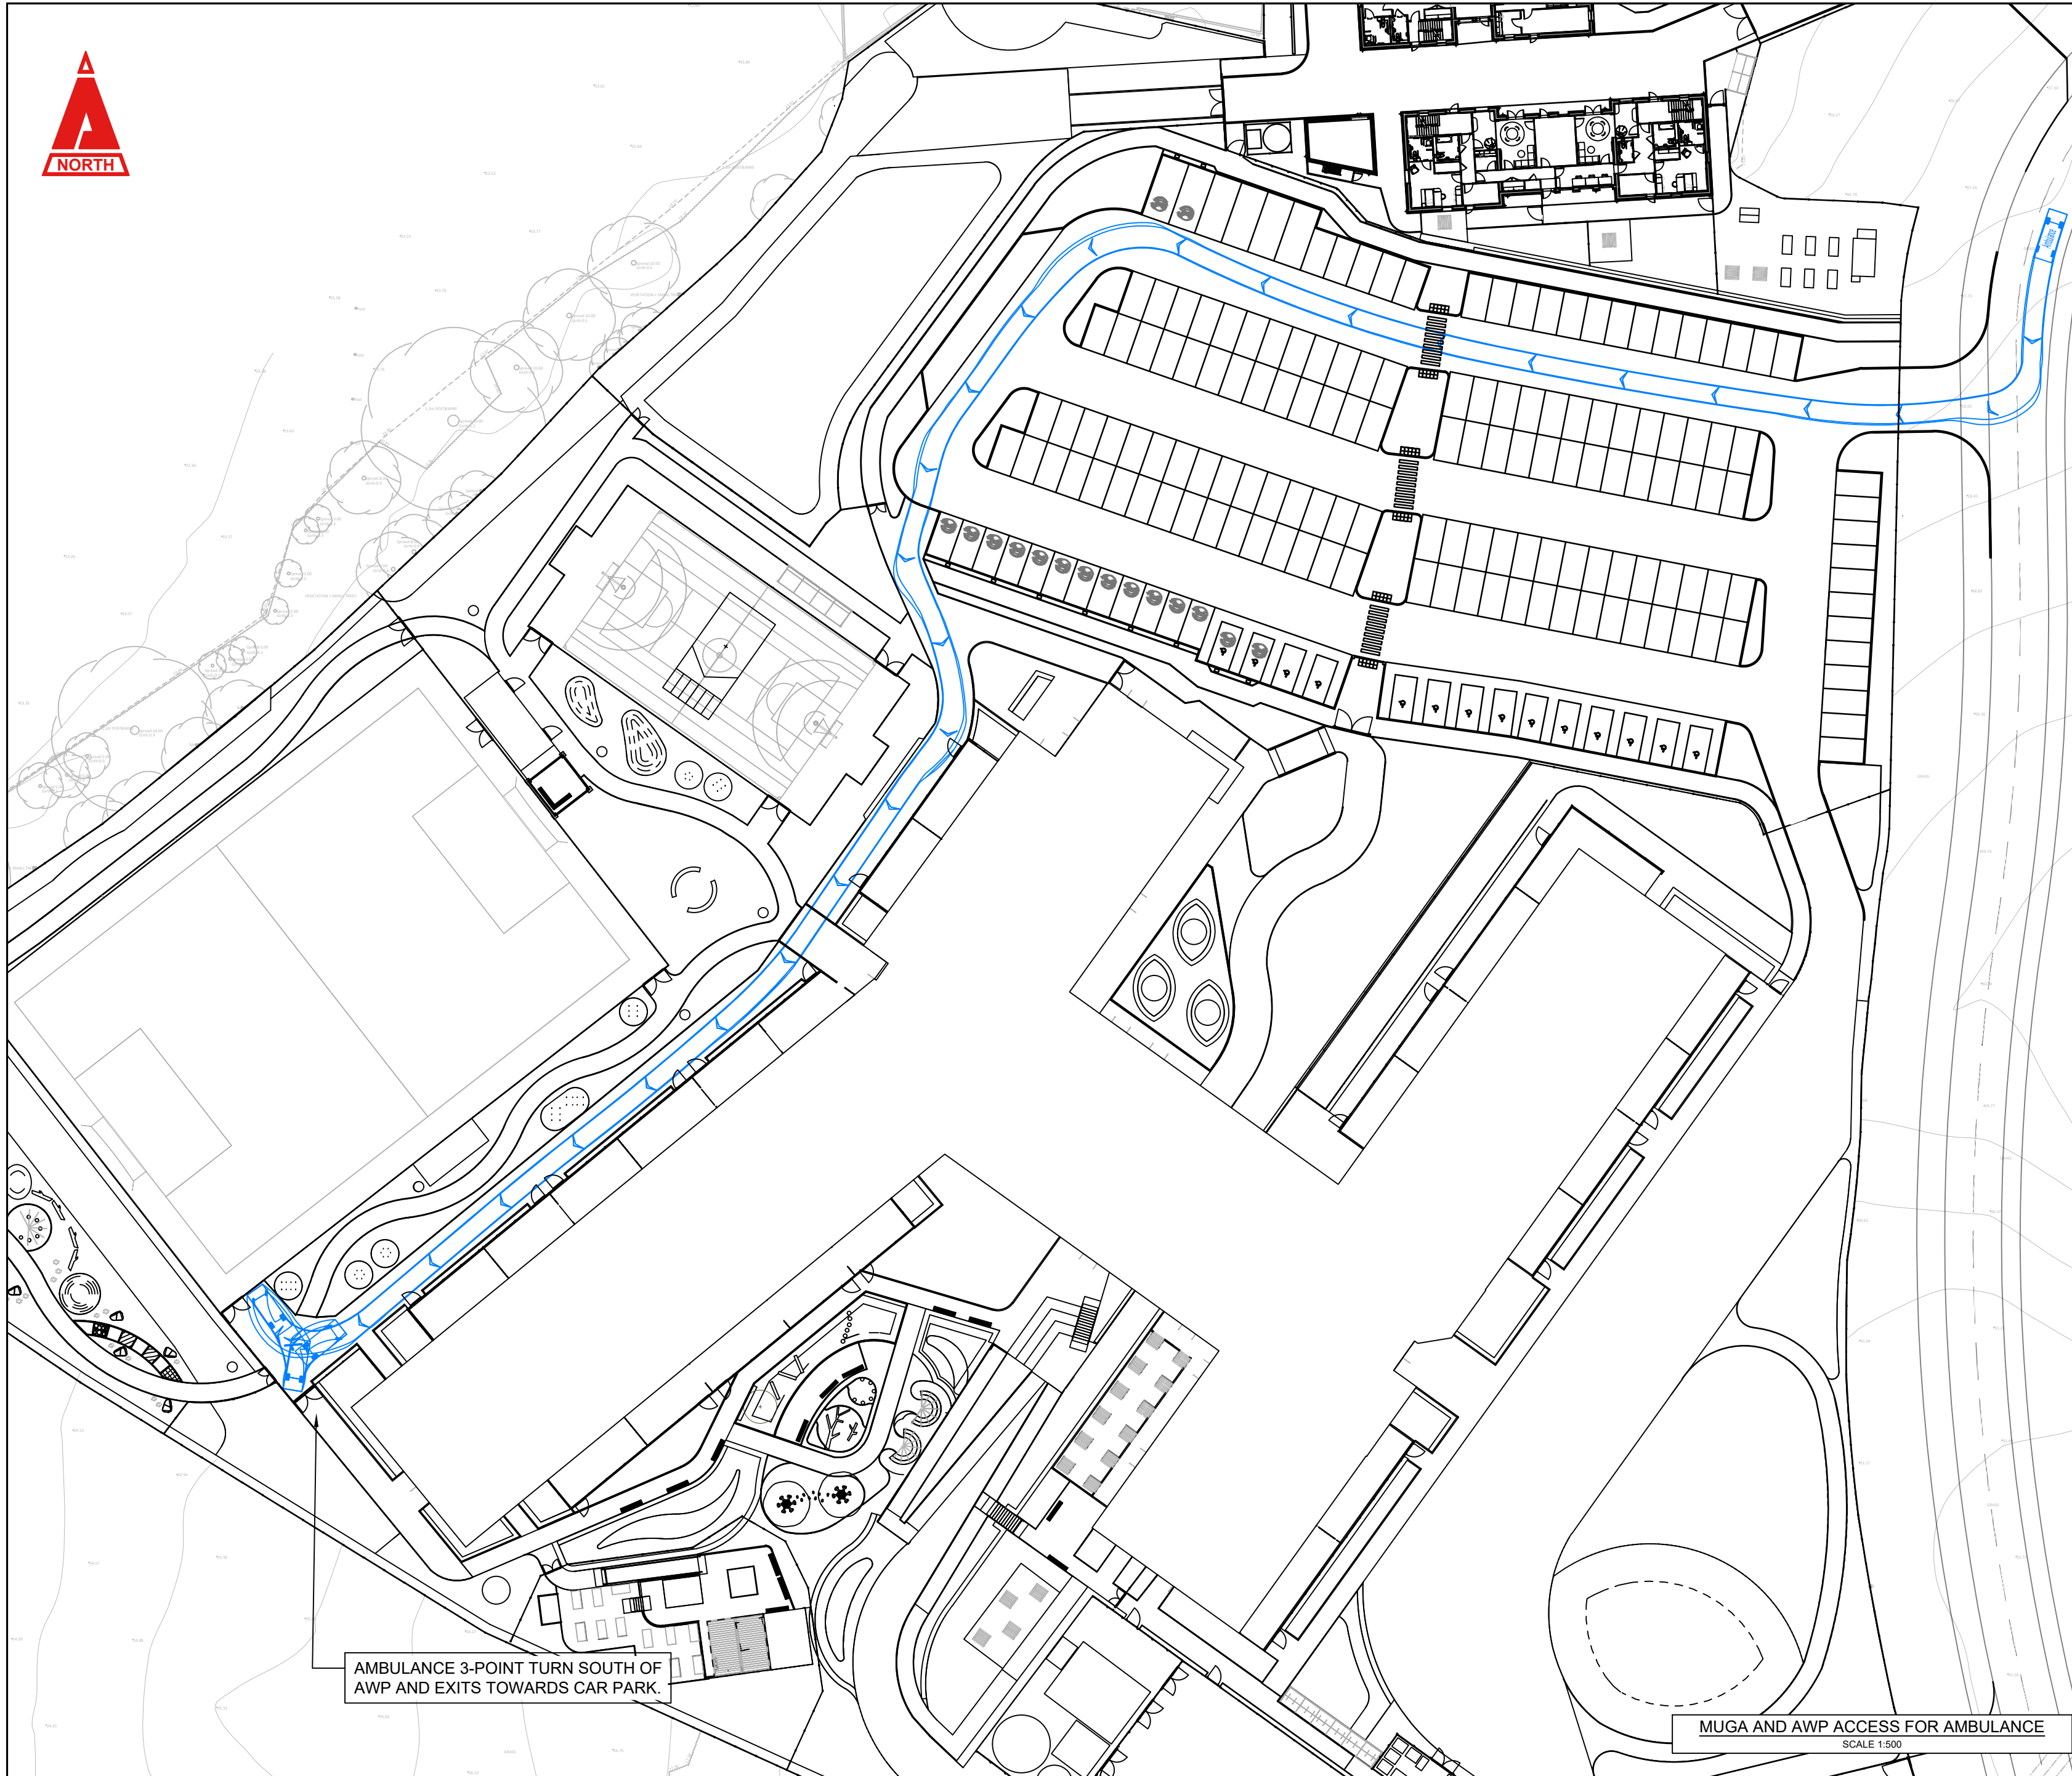


THIS DRAWING IS COPYRIGHT © CAMBRIA CONSULTING LTD.  
DO NOT SCALE FROM THIS DRAWING.

CONTRACTORS MUST CHECK ALL DIMENSIONS ON SITE. ONLY FIGURED DIMENSIONS ARE TO BE WORKED FROM. DISCREPANCIES MUST BE REPORTED IMMEDIATELY TO CAMBRIA CONSULTING LIMITED BEFORE PROCEEDING.


THE CONTRACTOR IS TO REFER TO THE SPECIFICATION, FULL SCHEDULE OF RESIDUAL RISKS IN THE CONTRACT DOCUMENTATION AND ALSO INFORMATION FROM OTHER DESIGNERS, IN PARTICULAR THE M&E CONSULTANT REGARDING EXISTING LIVE SERVICES.

 THIS SYMBOL IS USED TO HIGHLIGHT INSTANCES OF RISK WITHIN THE CONSTRUCTION PROCESS. ALWAYS CHECK FOR LATER REVISIONS OF THIS DRAWING.

**VEHICLE TRACKING:**

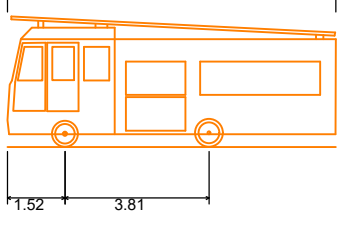

DB32 Fire Appliance  
Overall Length 8.680m  
Overall Width 2.180m  
Overall Body Height 3.452m  
Min Body Ground Clearance 0.337m  
Max Track Width 2.121m  
Lock to lock time 6.00s  
Kerb to Kerb Turning Radius 7.910m

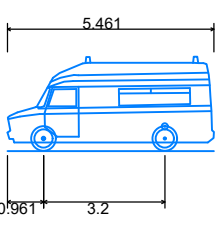

Ambulance  
Overall Length 5.461m  
Overall Width 2.020m  
Overall Body Height 2.498m  
Min Body Ground Clearance 0.225m  
Track Width 1.860m  
Lock to lock time 4.00s  
Kerb to Kerb Turning Radius 6.500m

**NOTES**

- ALL DIMENSIONS ARE IN METRES (m) AND ELEVATIONS ARE IN METRES ABOVE ORDNANCE DATUM (m AOD), UNLESS OTHERWISE STATED. DO NOT SCALE FROM THIS DRAWING.
- THE DETAILS SHOWN ON THIS DRAWING HAVE BEEN PRODUCED FOR RIBA STAGE 4 AND ARE NOT SUITABLE FOR CONSTRUCTION.
- THE PROPOSED SITE LAYOUT SHOWN IS BASED ON INFORMATION PROVIDED BY HLM ARCHITECTS RECEIVED 11/08/2026.
- THE OS MAPPING AND TOPOGRAPHICAL SURVEY SHOWN ARE BASED ON INFORMATION PROVIDED BY OTHERS. NO RESPONSIBILITY IS TAKEN FOR THE ACCURACY OF THE SURVEY.

|      |                                               |    |     |     |
|------|-----------------------------------------------|----|-----|-----|
| P04  | ISSUED FOR PRE-APPLICATION CONSULTATION (PAC) | JW | RW  | BW  |
| C02  | ISSUED FOR RIBA STAGE 4                       | JW | RW  | BW  |
| P03  | ISSUED FOR PRE-APPLICATION CONSULTATION (PAC) | JW | RW  | BW  |
| C01  | ISSUED FOR RIBA STAGE 3 NOT FOR CONSTRUCTION  | JW | RW  | BW  |
| P02  | ISSUED FOR RIBA STAGE 3                       | JW | RW  | BW  |
| P01  | FIRST ISSUE FOR COMMENTS.                     | JW | RW  | BW  |
| Rev. | Description                                   | By | Chk | App |

Client:  

Project: **HERONSBRIDGE SCHOOL**  
Cambria Project No. **CC2856**

Drawing Title: **PROPOSED VEHICLE TRACKING (SHEET 1)**

Drawing No. **HER - CAM - ZZ - XX - D - C - 000110**

| Project  | Originator | Function         | Spatial | Form | Disc. | Number |
|----------|------------|------------------|---------|------|-------|--------|
| AS SHOWN | S3         | REVIEW & COMMENT |         |      |       | P04    |

Scale @A1: **AS SHOWN** Status Code: **S3** Revision Status: **REVIEW & COMMENT** Rev: **P04**

**CAMBRIA**

029 2009 3333  
admin@cambria.co.uk  
www.cambria.co.uk

Civil & Structural Engineers  
@cambriauk  
uk.linkedin.com/in/cambriauk