


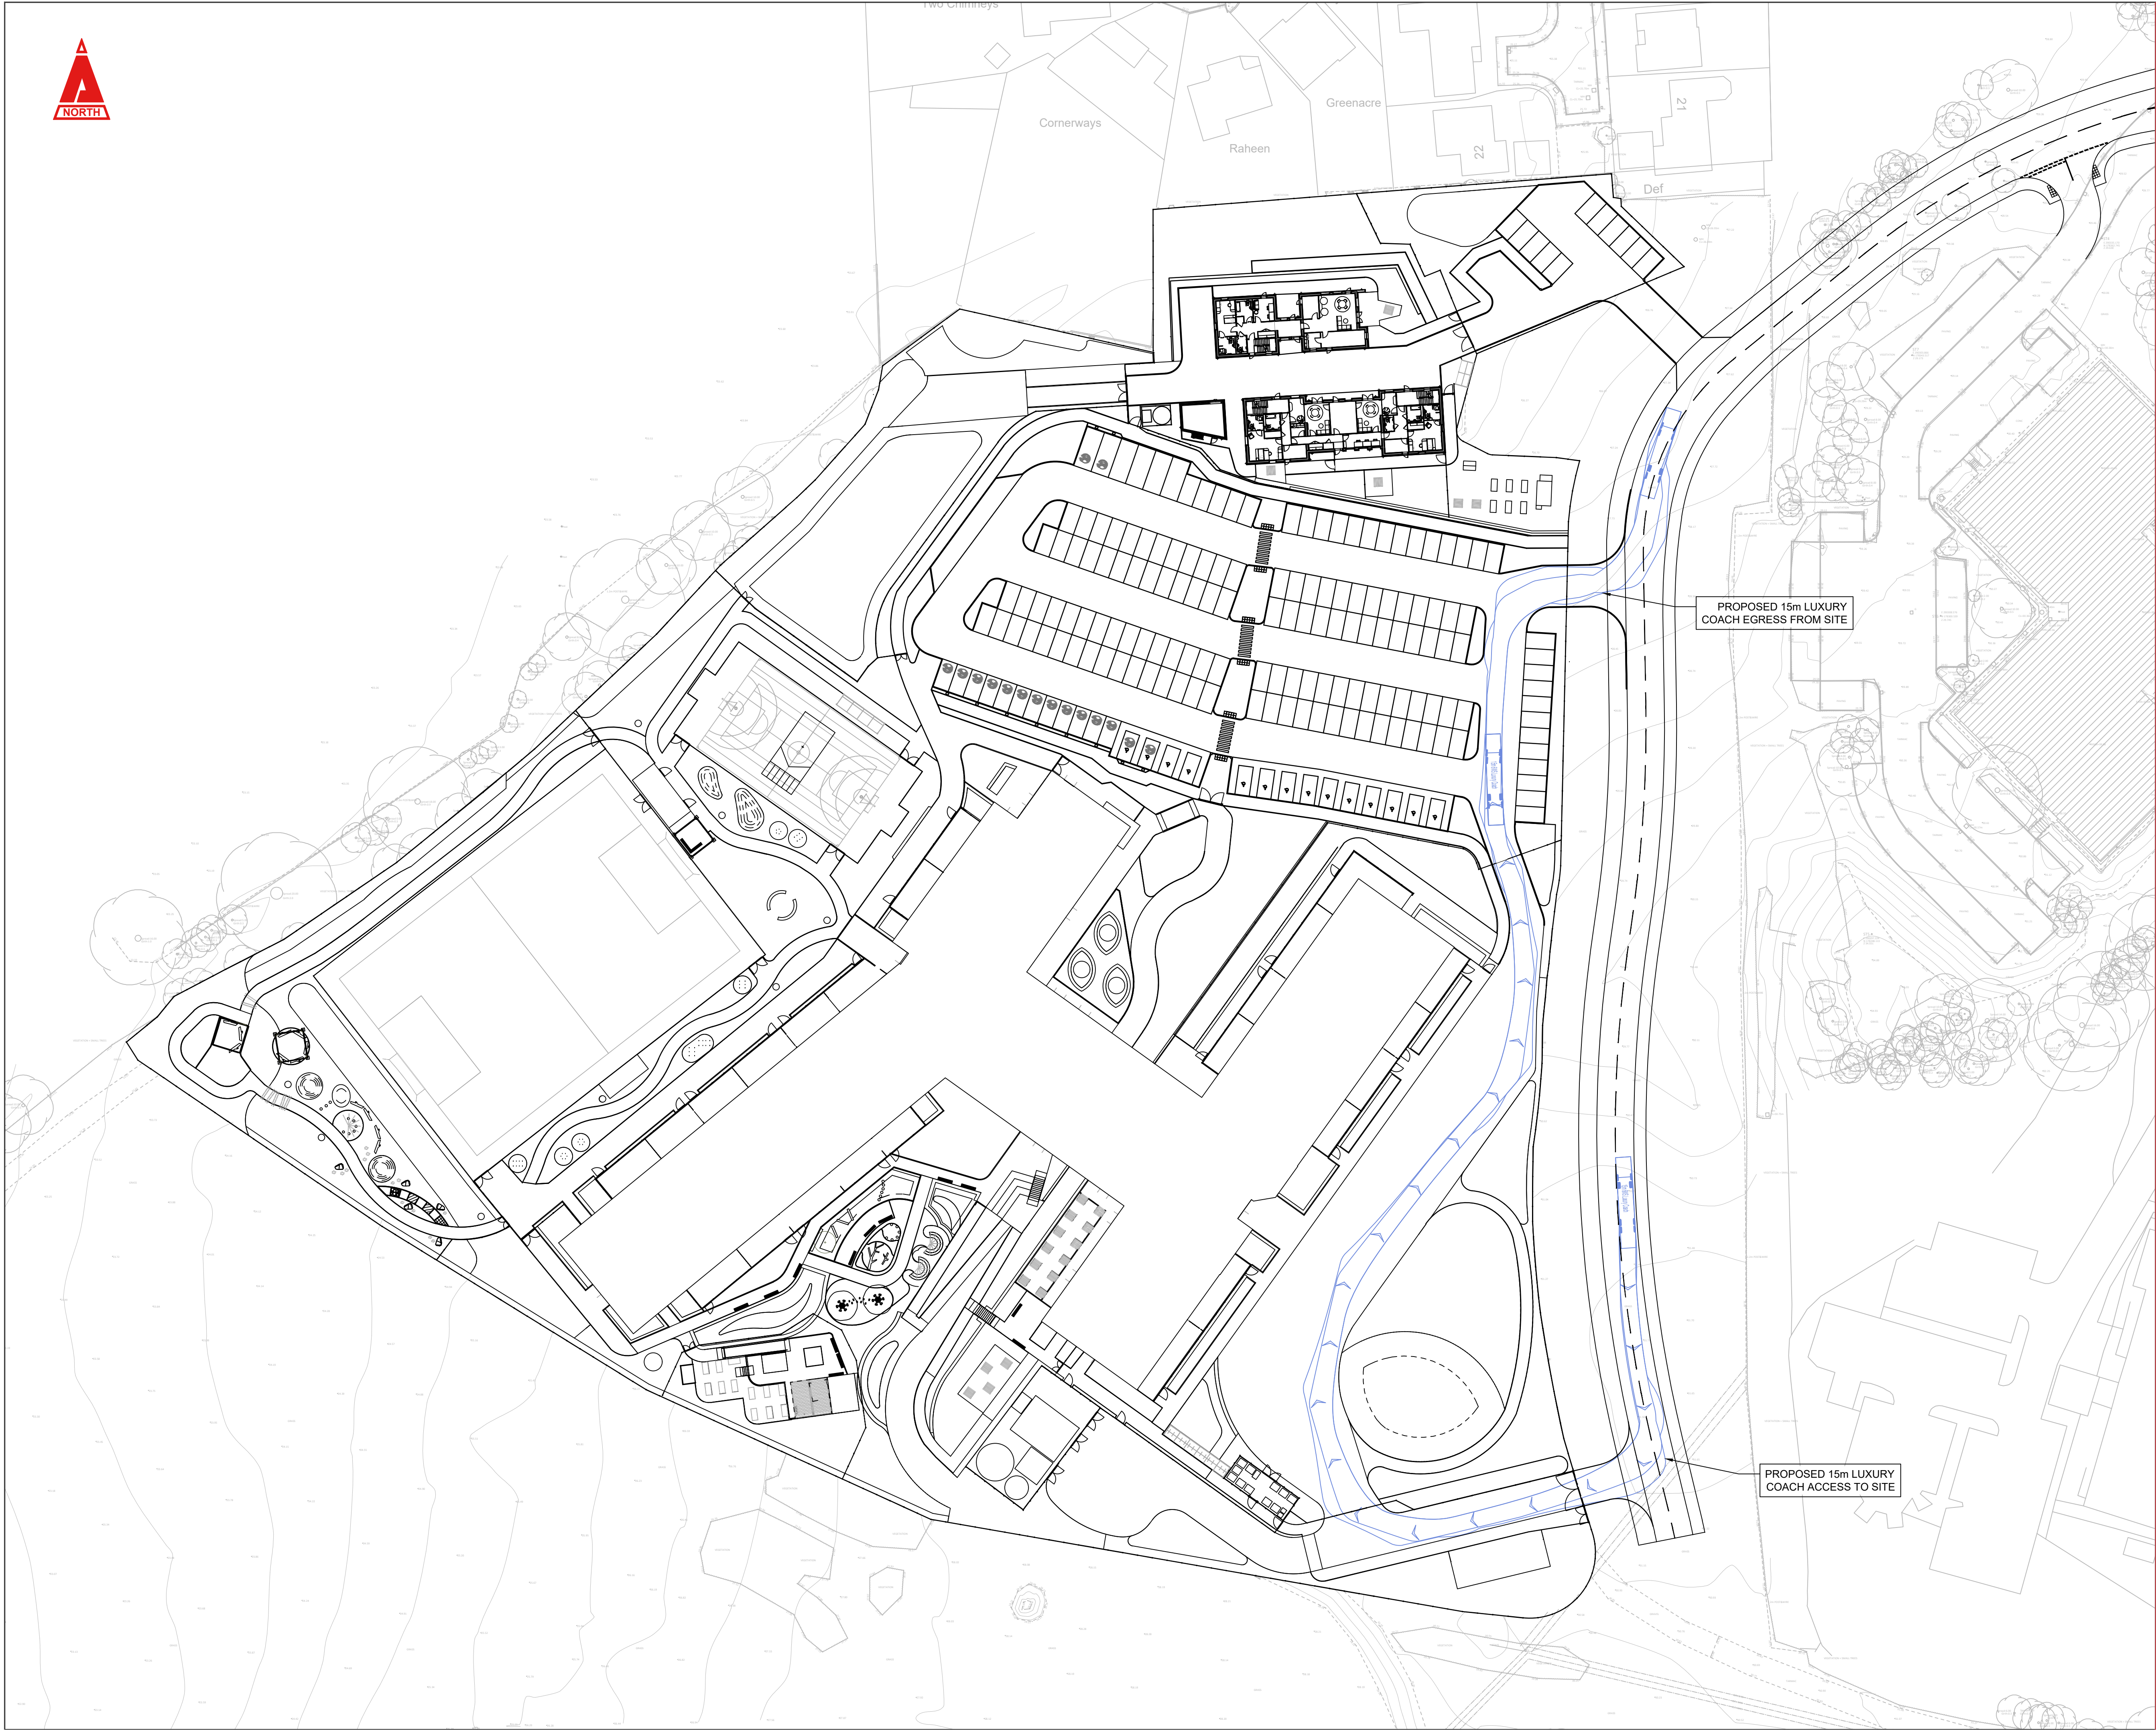


THIS DRAWING IS COPYRIGHT © CAMBRIA CONSULTING LTD.
DO NOT SCALE FROM THIS DRAWING.

CONTRACTORS MUST CHECK ALL DIMENSIONS ON SITE. ONLY FIGURED DIMENSIONS ARE TO BE WORKED FROM. DISCREPANCIES MUST BE REPORTED IMMEDIATELY TO CAMBRIA CONSULTING LIMITED BEFORE PROCEEDING.

THE CONTRACTOR IS TO REFER TO THE SPECIFICATION, FULL SCHEDULE OF RESIDUAL RISKS IN THE CONTRACT DOCUMENTATION AND ALSO TO INFORMATION FROM OTHER DESIGNERS, IN PARTICULAR THE M&E CONSULTANT REGARDING EXISTING LIVE SERVICES.

 THIS SYMBOL IS USED TO HIGHLIGHT INSTANCES OF RISK WITHIN THE CONSTRUCTION PROCESS.
ALWAYS CHECK FOR LATER REVISIONS OF THIS DRAWING.

VEHICLE TRACKING:

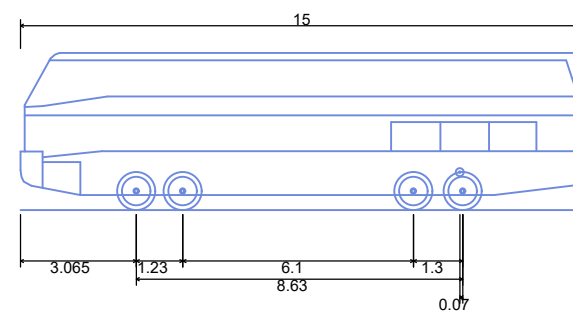

15m 6WS Luxury Coach
Overall Length 15.000m
Overall Width 2.500m
Overall Body Height 4.157m
Min Body Ground Clearance 0.397m
Track Width 2.500m
Lock to lock time 5.00s
Wall to Wall Turning Radius 12.490m

- NOTES**
- ALL DIMENSIONS ARE IN METRES (m) AND ELEVATIONS ARE IN METRES ABOVE ORDNANCE DATUM (m AOD), UNLESS OTHERWISE STATED. DO NOT SCALE FROM THIS DRAWING.
 - THE DETAILS SHOWN ON THIS DRAWING HAVE BEEN PRODUCED FOR RIBA STAGE 4 AND ARE NOT SUITABLE FOR CONSTRUCTION.
 - THE PROPOSED SITE LAYOUT SHOWN IS BASED ON INFORMATION PROVIDED BY HLM ARCHITECTS RECEIVED 11/08/2026.
 - THE OS MAPPING AND TOPOGRAPHICAL SURVEY SHOWN ARE BASED ON INFORMATION PROVIDED BY OTHERS. NO RESPONSIBILITY IS TAKEN FOR THE ACCURACY OF THE SURVEY.

P03	ISSUED FOR PRE-APPLICATION CONSULTATION (PAC)	JW	RW	BW
				17/08/26
C02	ISSUED FOR RIBA STAGE 4	JW	RW	BW
				23/06/26
P02	ISSUED FOR PRE-APPLICATION CONSULTATION (PAC)	JW	RW	BW
				29/05/26
C01	ISSUED FOR RIBA STAGE 3 NOT FOR CONSTRUCTION	JW	RW	BW
				24/03/26
P01	ISSUED FOR RIBA STAGE 3	JW	RW	BW
				20/03/26
Rev.	Description	By	Chk	App

Client:



Project:

HERONSBRIDGE SCHOOL

Cambria Project No.
CC2856

Drawing Title:

PROPOSED VEHICLE TRACKING (SHEET 3)

Drawing No.

HER - CAM - ZZ - XX - D - C - 000112

Project	Originator	Function	Spatial	Form	Disc.	Number
		B'down				
Scale @A1:	Status Code:	Revision Status:	Rev:			
AS SHOWN	S3	REVIEW & COMMENT	P03			

CAMBRIA

029 2009 3333
admin@cambria.co.uk
www.cambria.co.uk

Civil & Structural Engineers
uk.linkedin.com/in/cambriauk