


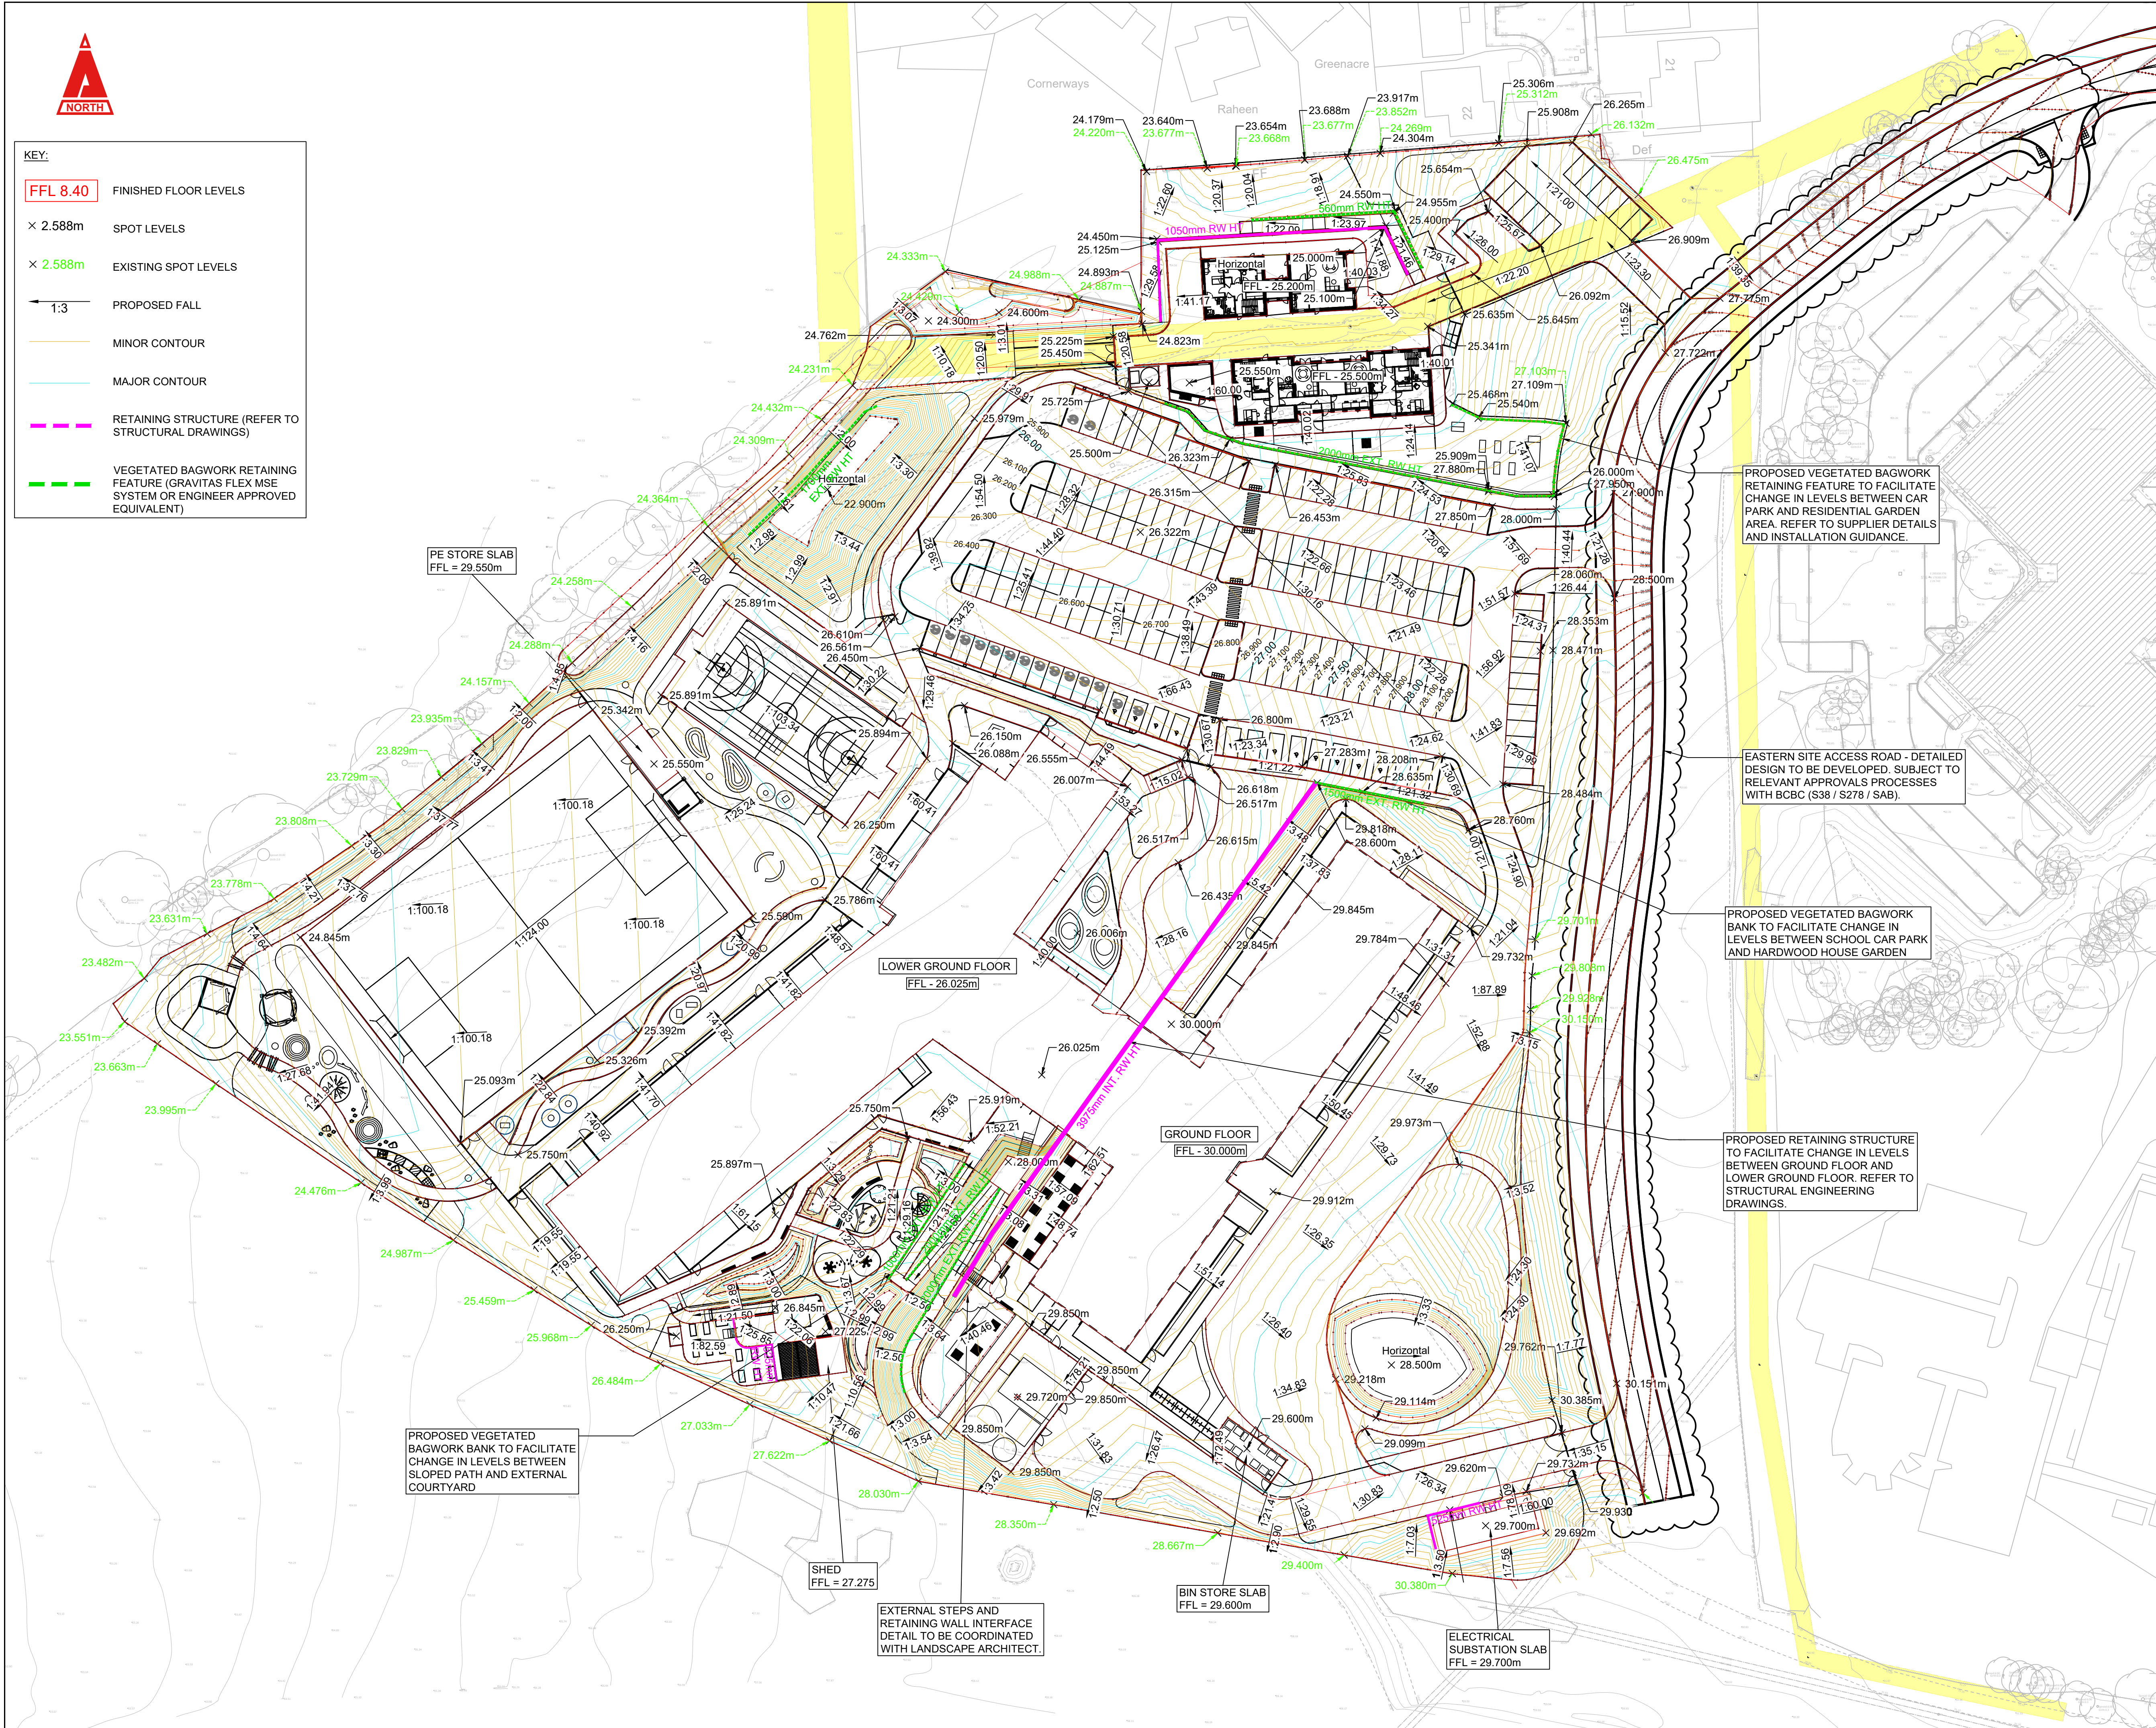

KEY:	
FFL 8.40	FINISHED FLOOR LEVELS
× 2.588m	SPOT LEVELS
× 2.588m	EXISTING SPOT LEVELS
1:3	PROPOSED FALL
—	MINOR CONTOUR
—	MAJOR CONTOUR
—	RETAINING STRUCTURE (REFER TO STRUCTURAL DRAWINGS)
—	VEGETATED BAGWORK RETAINING FEATURE (GRAVITAS FLEX MSE SYSTEM OR ENGINEER APPROVED EQUIVALENT)



THIS DRAWING IS COPYRIGHT © CAMBRIA CONSULTING LTD.
DO NOT SCALE FROM THIS DRAWING.

CONTRACTORS MUST CHECK ALL DIMENSIONS ON SITE. ONLY FIGURED DIMENSIONS ARE TO BE WORKED FROM. DISCREPANCIES MUST BE REPORTED IMMEDIATELY TO CAMBRIA CONSULTING LIMITED BEFORE PROCEEDING.

THE CONTRACTOR IS TO REFER TO THE SPECIFICATION, FULL SCHEDULE OF RESIDUAL RISKS IN THE CONTRACT DOCUMENTATION AND ALSO TO INFORMATION FROM OTHER DESIGNERS, IN PARTICULAR THE MSE CONSULTANT REGARDING EXISTING LIVE SERVICES.

 THIS SYMBOL IS USED TO HIGHLIGHT INSTANCES OF RISK WITHIN THE CONSTRUCTION PROCESS. ALWAYS CHECK FOR LATER REVISIONS OF THIS DRAWING.

- NOTES**
- ALL DIMENSIONS ARE IN MILLIMETERS (mm) AND ELEVATIONS ARE IN METERS ABOVE ORDNANCE DATUM (m AOD), UNLESS OTHERWISE NOTED.
 - THE DETAILS SHOWN ON THIS DRAWING HAVE BEEN PRODUCED FOR RIBA STAGE 4, AND ARE NOT FOR CONSTRUCTION.
 - THE SITE BOUNDARY AND PROPOSED SITE MASTERPLAN SHOWN IS BASED ON INFORMATION PROVIDED BY HLM ARCHITECTS RECEIVED 11/08/26.
 - DESIGN OF PROPOSED FINISHED LEVELS IS SUBJECT TO CHANGE BASED ON THE PROPOSED SITE MASTERPLAN.
 - FOR DESIGN OF RETAINING WALLS, REFER TO STRUCTURAL ENGINEERING DRAWINGS.
 - FOR DESIGN OF VEGETATED BAGWORK RETAINING FEATURES, REFER TO SPECIALIST / SUPPLIER DESIGN DRAWINGS.
 - THE OS MAPPING AND TOPOGRAPHICAL SURVEY SHOWN ARE BASED ON INFORMATION PROVIDED BY OTHERS. NO RESPONSIBILITY IS TAKEN FOR THE ACCURACY OF THE SURVEY.
 - ACCESS ROAD LEVELS TO THE EAST OF THE SITE BOUNDARY (OFF-SITE) HAVE BEEN TAKEN FROM VL2 DRAWING "19-00637 - H03 Rev D Setting-Out & Levels". EASTERN SITE ACCESS ROAD LAYOUT & LEVELS ARE POTENTIALLY SUBJECT TO CHANGE. FURTHER COORDINATION REQUIRED BETWEEN DESIGN TEAM AND BCBC HIGHWAYS DEPARTMENT.
 - EASTERN SITE ACCESS ROAD DESIGN IS SUBJECT TO HIGHWAYS APPROVALS PROCESSES (S38 / S278) WITH BRIDGEND COUNTY BOROUGH COUNCIL HIGHWAYS AUTHORITY.
 - EARTHWORKS ARE TO BE UNDERTAKEN IN ACCORDANCE WITH THE SHW SERIES 600 AND THE PROJECT SPECIFIC EARTHWORKS SPECIFICATION.

P07	ISSUED FOR PRE-APPLICATION CONSULTATION (PAC)	JW	RW	BW
C02	ISSUED FOR RIBA STAGE 4	JW	RW	BW
P06	ISSUED FOR PRE-APPLICATION CONSULTATION (PAC)	JW	RW	BW
C01	ISSUED FOR RIBA STAGE 3 NOT FOR CONSTRUCTION	JW	RW	BW
P05	ISSUED FOR RIBA STAGE 3	JW	RW	BW
P04	INTERIM RIBA STAGE 3 ISSUE - FOR DESIGN TEAM COMMENT	JW	RW	BW
P03	W.I.P DRAFT. SITE LAYOUTS UPDATED. ISSUED TO ASSIST WITH GROUND INVESTIGATION WORKS ON SITE.	JW	RW	BW
P02	REVISED SITE LAYOUT & LEVELS	GJ	RW	BW
P01	FIRST ISSUE FOR COMMENT.	JW	RW	BW

Client:  

Project: **HERONSBRIDGE SCHOOL**

Cambria Project No. **CC2856**

Drawing Title: **PROPOSED FINISHED LEVELS - GENERAL ARRANGEMENT**

Drawing No. **HER CAM ZZ XX D C 000601**

Project	Originator	Function	Spatial	Form	Disc.	Number
			B'down			

Scale @A1:	Status Code:	Revision Status:	Rev
1:500	S3	REVIEW & COMMENT	P07

CAMBRIA

029 2009 3333
admin@cambria.co.uk
www.cambria.co.uk

Civil & Structural Engineers
@cambriauk
uk.linkedin.com/in/cambriauk