


NOTES
Check all dimensions on site. Do not scale from this drawing.
Report any discrepancies and omissions to HLM Architects
This Drawing is Copyright ©

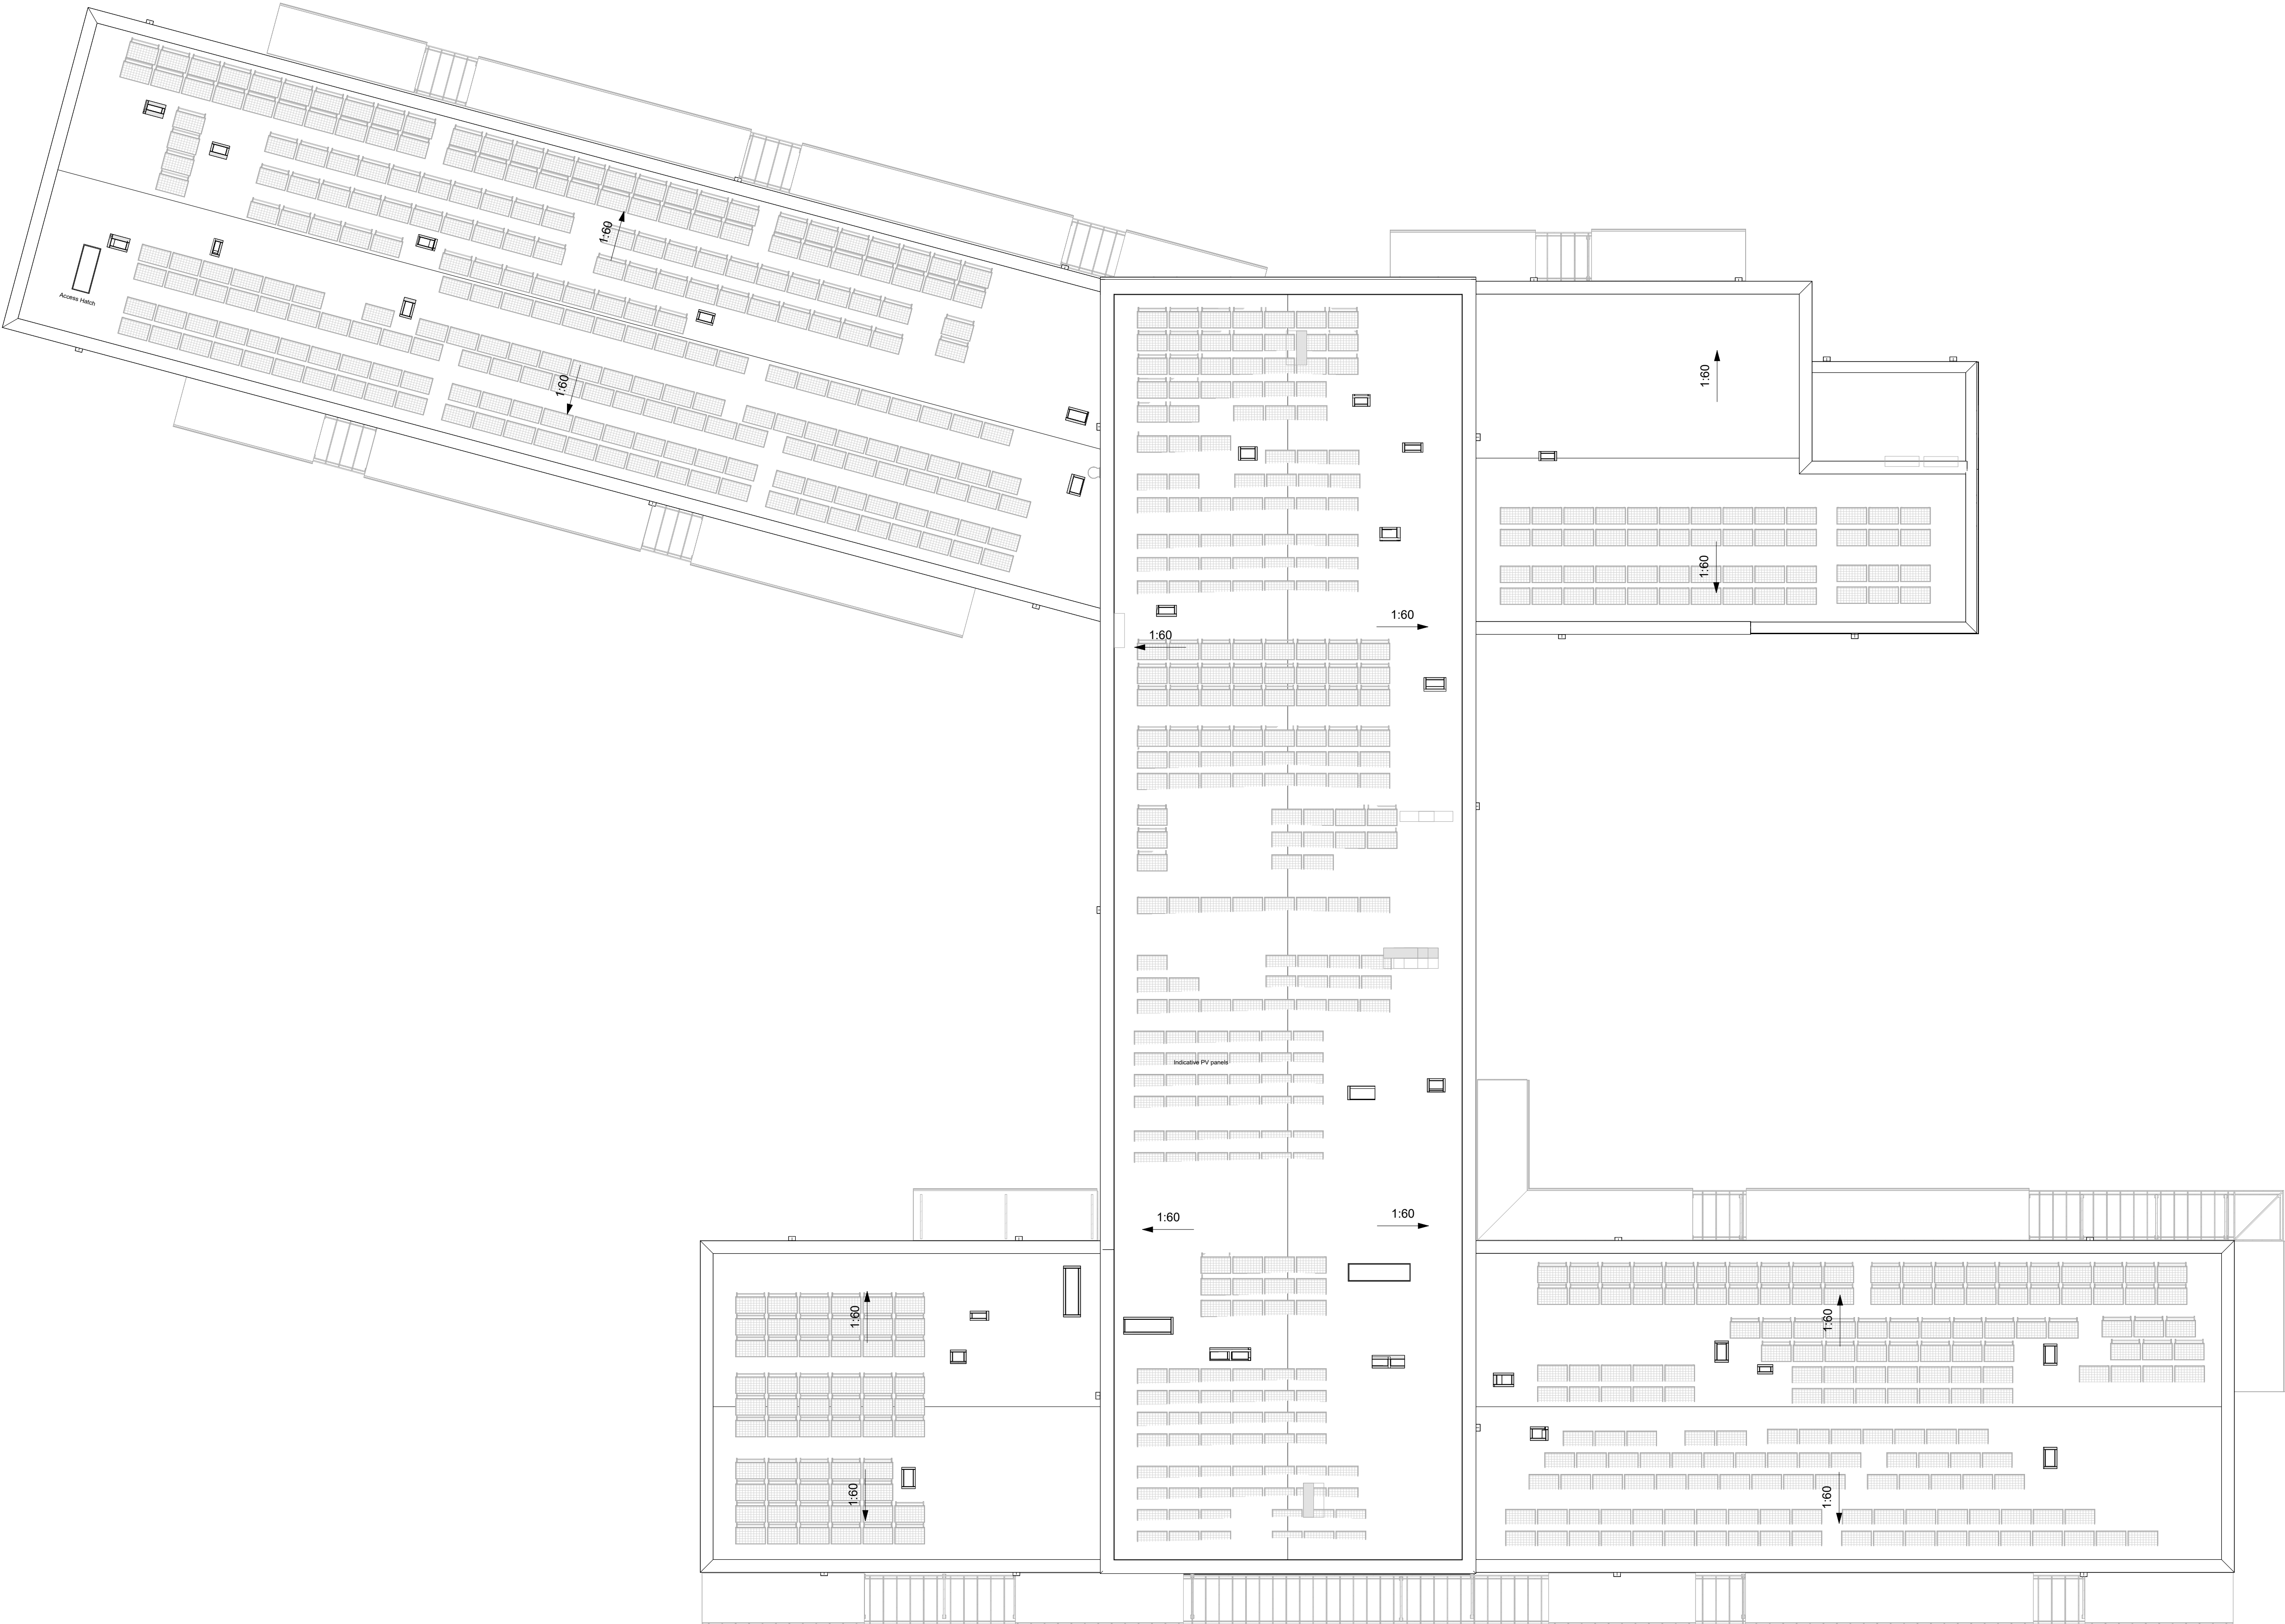

P01	ISSUED FOR PLANNING PRE-APPLICATION	14/08/2026	JK	DP
Rev	Description	Date	By	Chk
Revisions				Suitability
Project				S4

HERONSBRIDGE ALN

Client
**HERONSBRIDGE ALN
SCHOOL / KIER
CONSTRUCTION**

Title
**PLANNING - Proposed Roof GA
Plan**

Drawing No.	Revision
HER-HLM-01-R1-D-A-051004	P01

Scale	Drawn
1 : 200 @A1	JK
Date	Checked
14/08/2026	DP

