




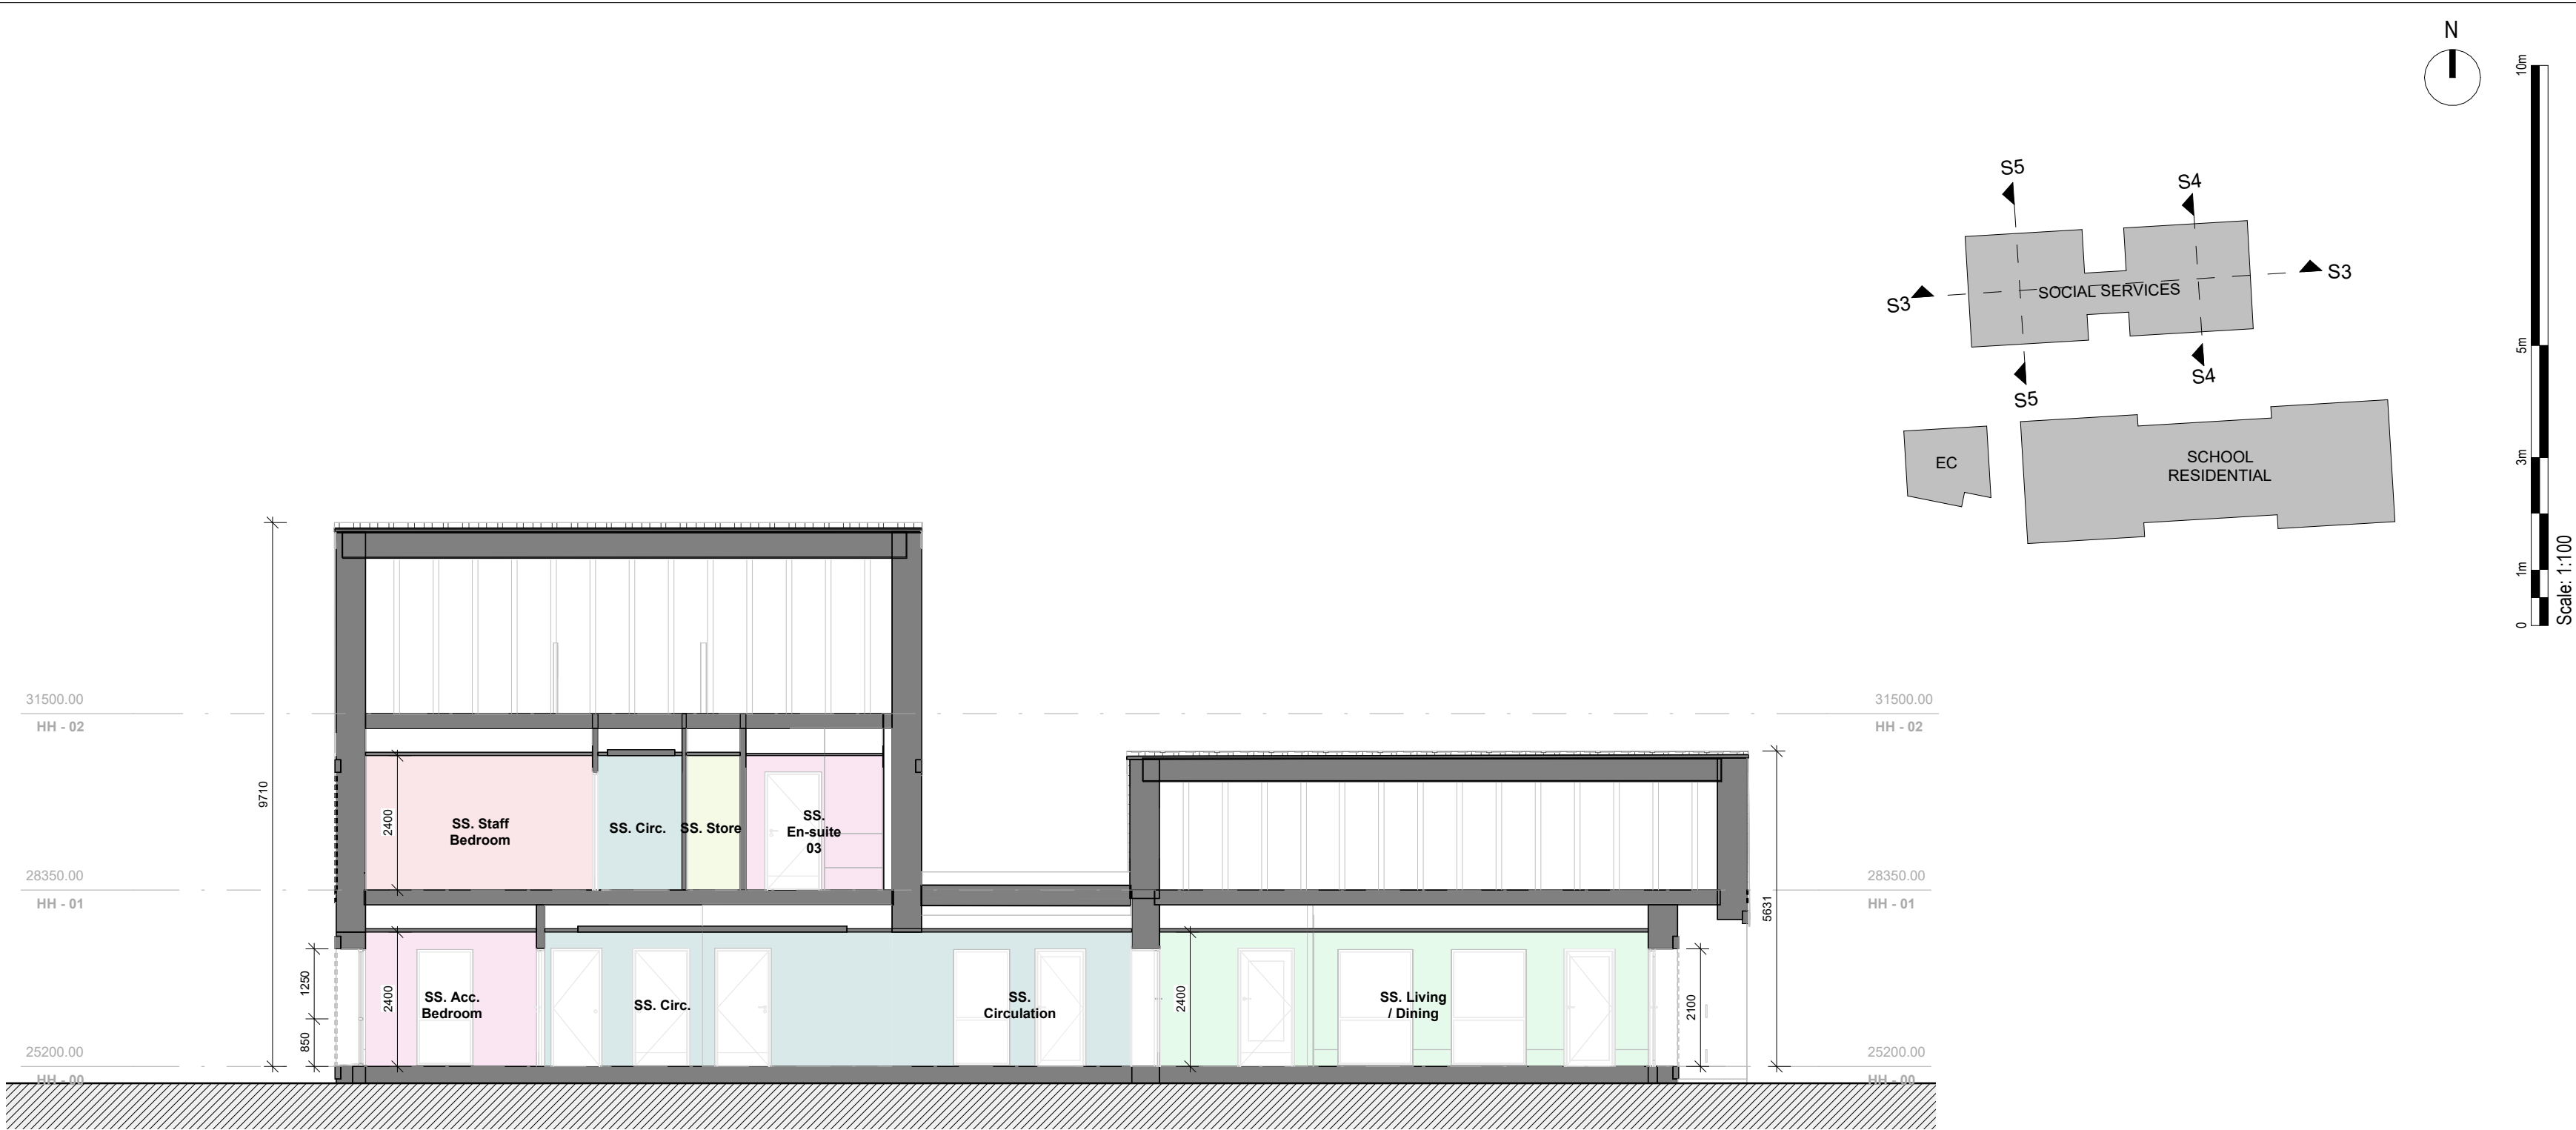

Section 3_Planning
Scale: 1 : 100

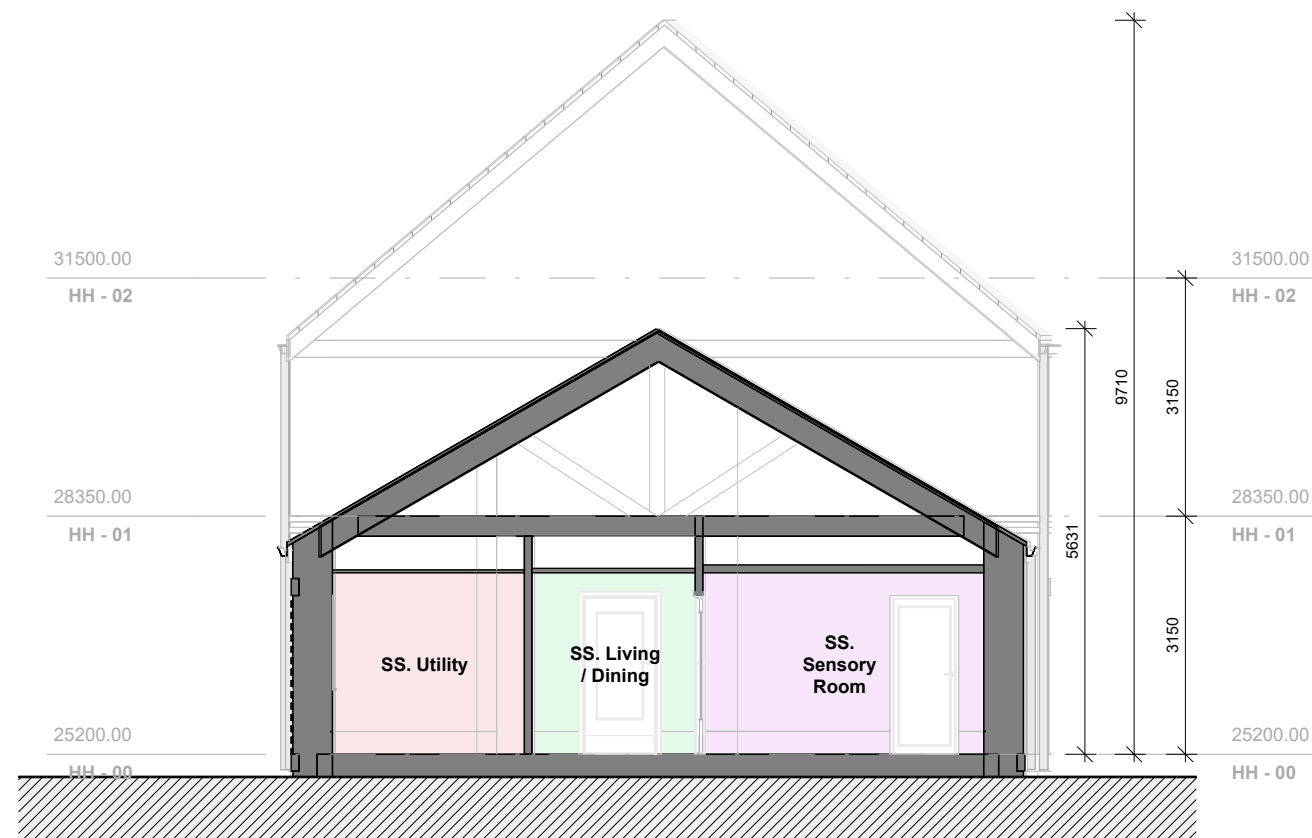

Section 4_Planning
Scale: 1 : 100

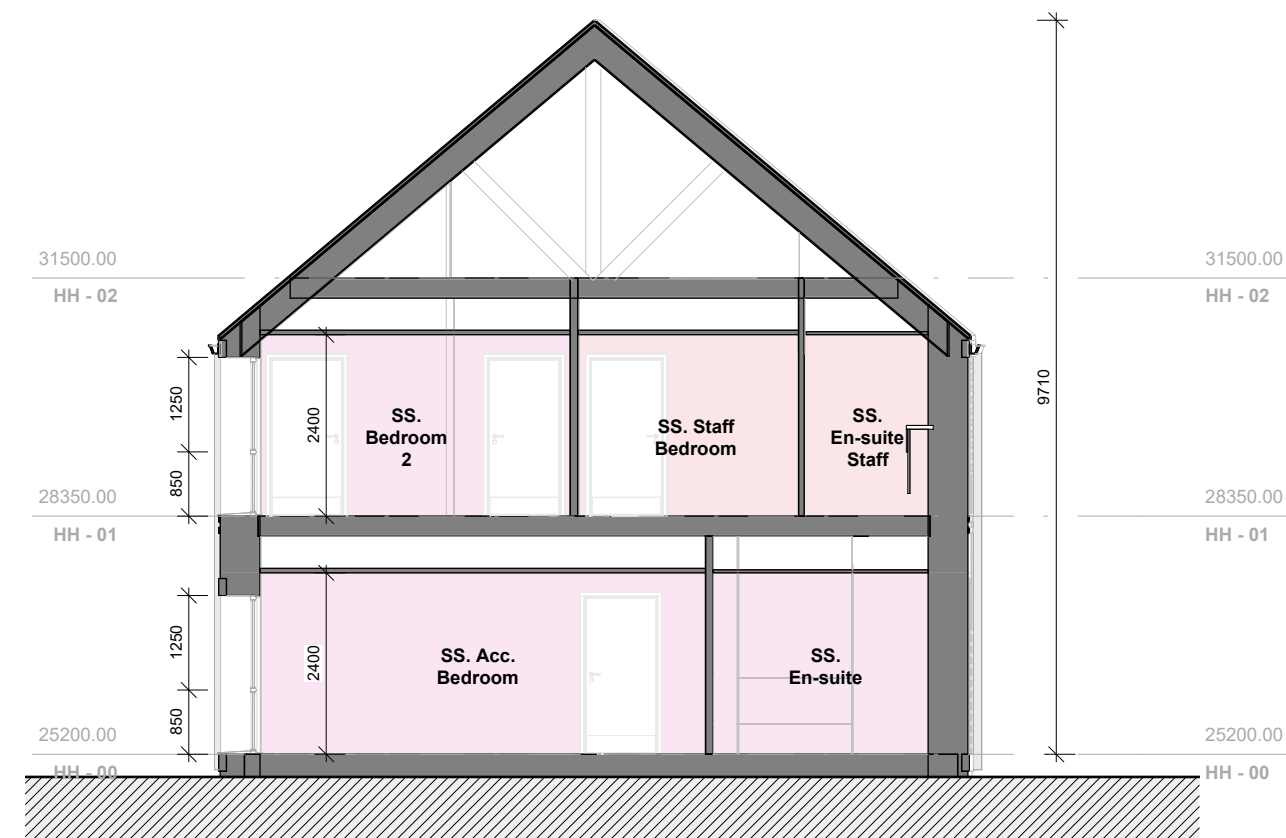

Section 5_Planning
Scale: 1 : 100

NOTES
Check all dimensions on site. Do not scale from this drawing.
Report any discrepancies and omissions to HLM Architects
This Drawing is Copyright ©

P01	Issued for Planning Pre-Application	14/08/2026	EA	DP
Rev	Description	Date	By	Chk
Revisions			Suitability	
Project			S4 SUITABLE FOR REVIEW	

Heronbridge School_Residential Provision

Client
Kier Construction

PLANNING - RESI - GA Sections - Harwood House

Drawing No.	Revision
HER-HLM-A1-ZZ-D-A-052002	P01

Scale	Drawn
As indicated @A2	EA
Date	Checked
14/08/2026	DP

