



Carmarthen West

Tree Constraints Plan

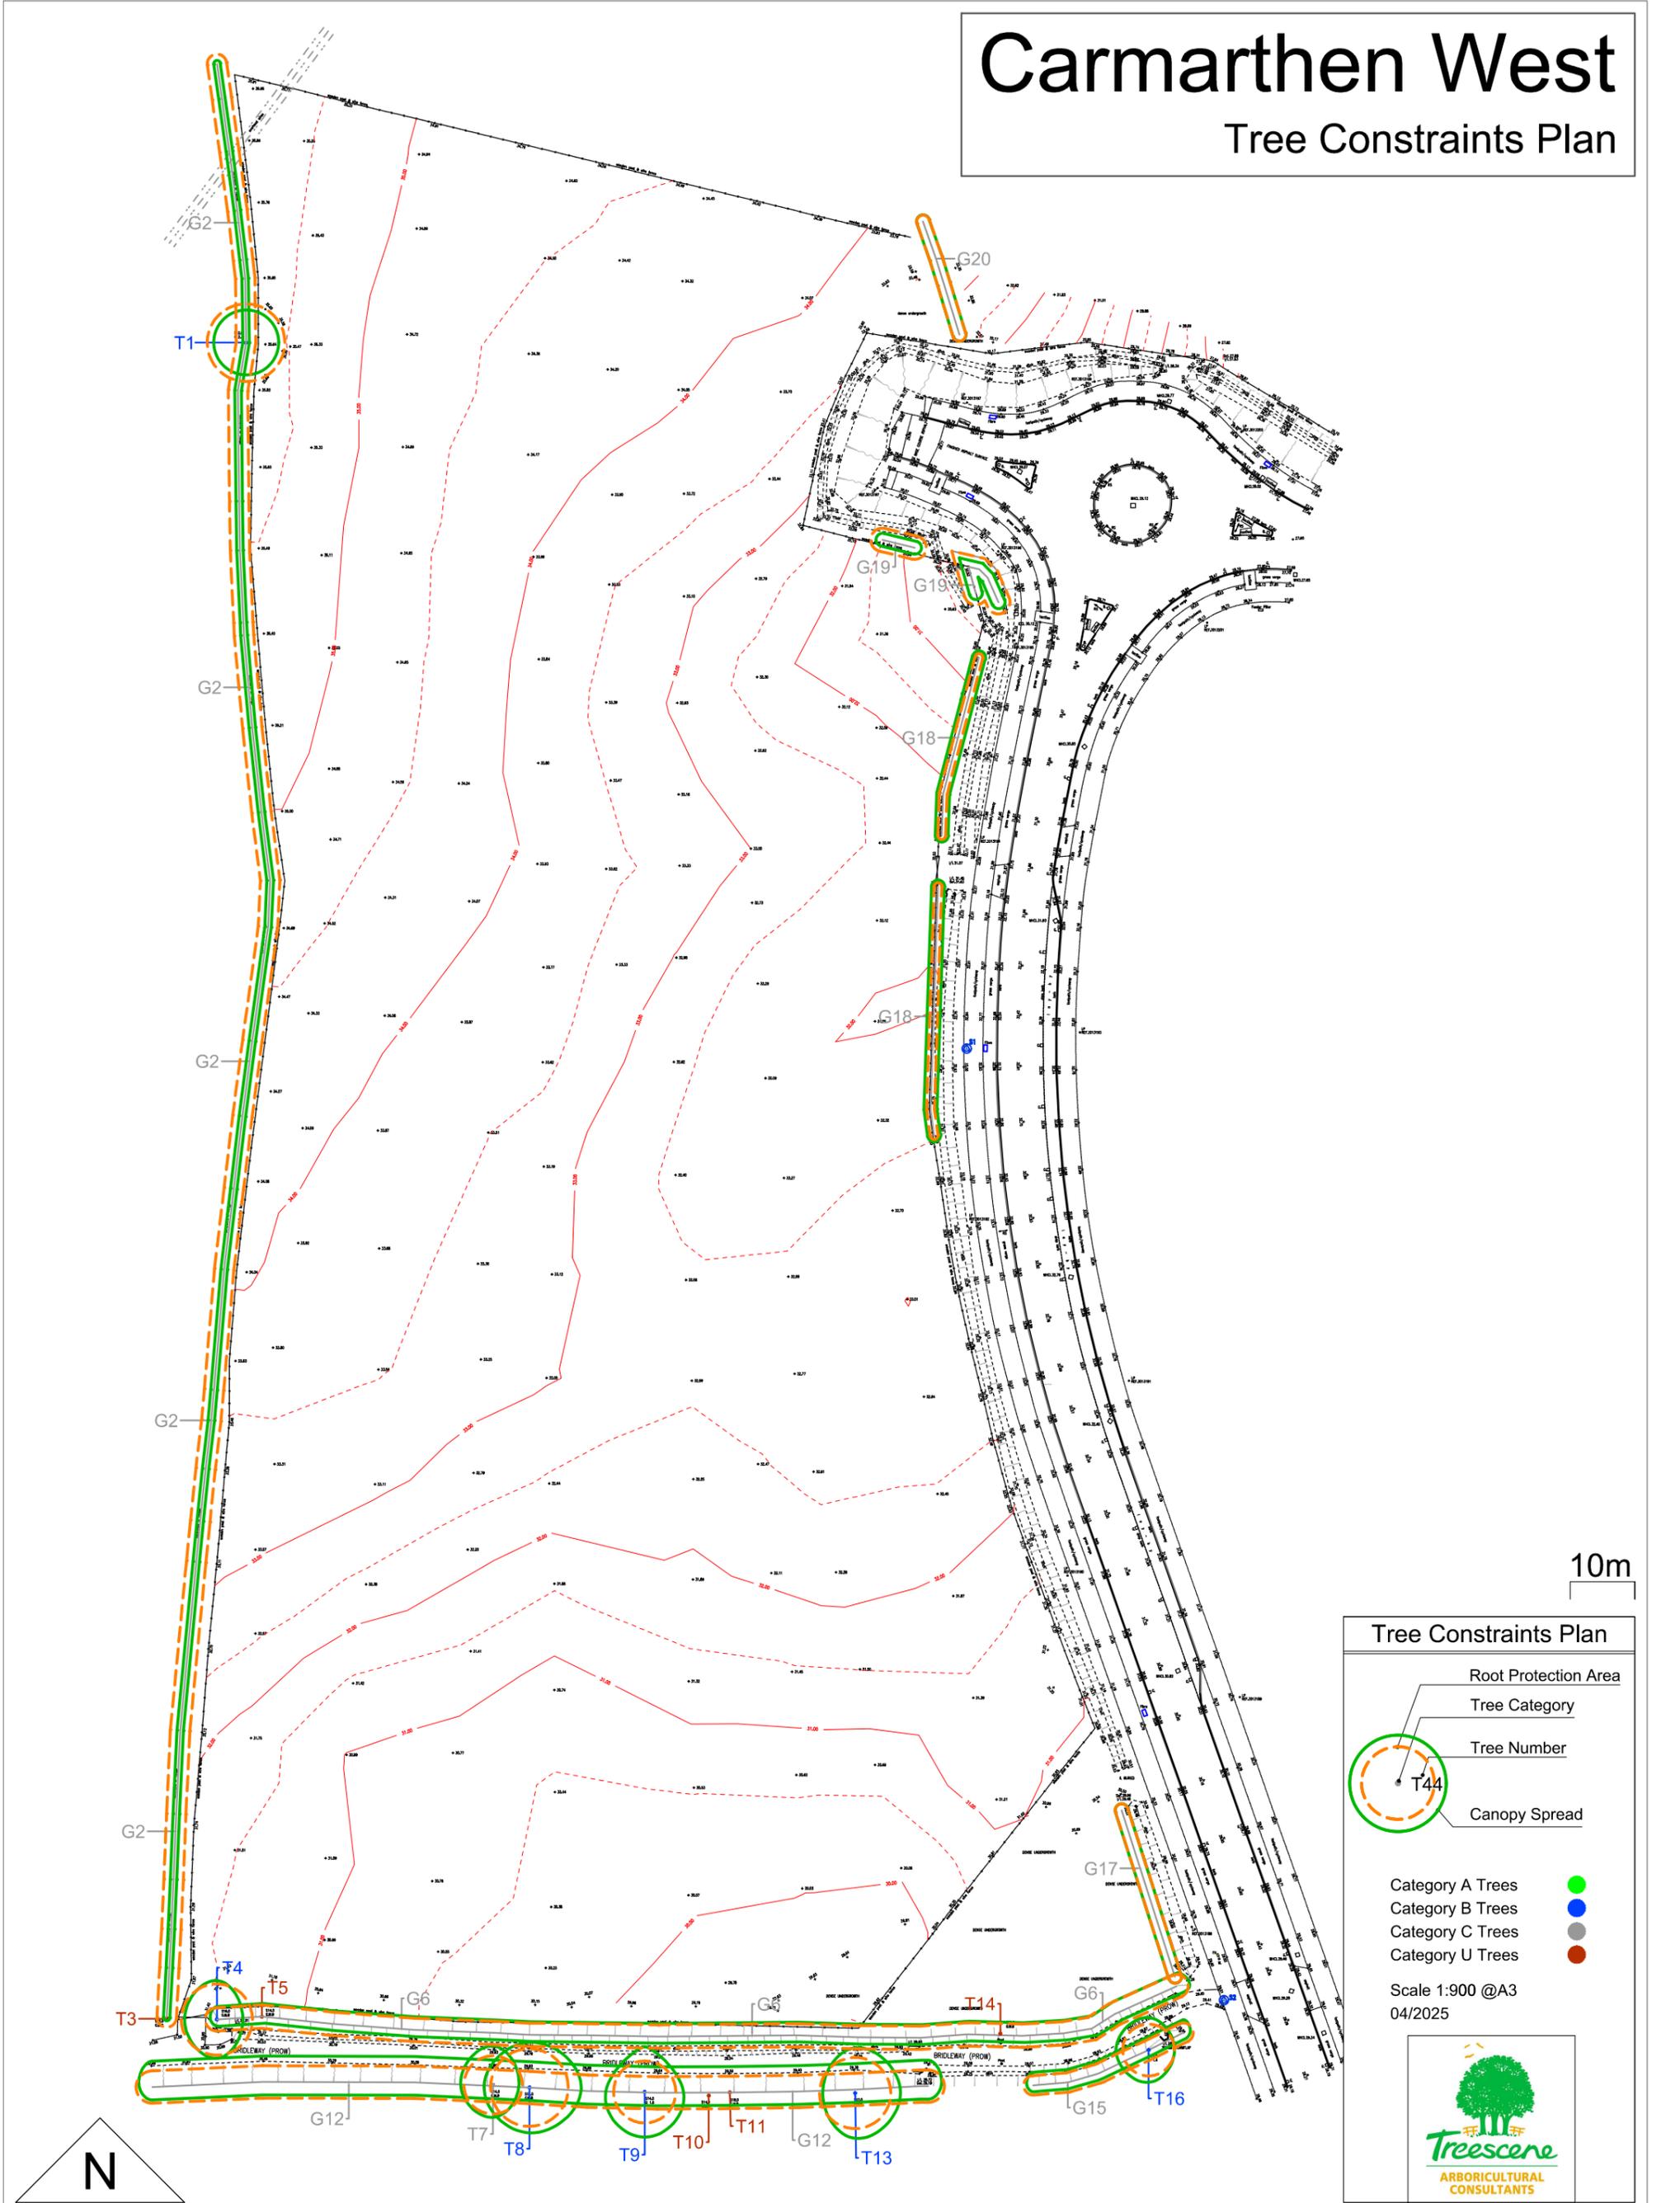

10m

Tree Constraints Plan

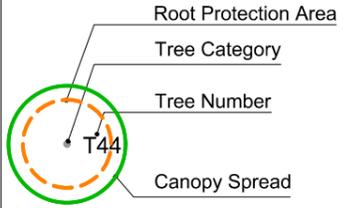

- Category A Trees ●
- Category B Trees ●
- Category C Trees ●
- Category U Trees ●

Scale 1:900 @A3
04/2025



Carmarthen West


Tree Constraints Plan


Tree Constraints Plan

- Root Protection Area
- Tree Category
- Tree Number
- Canopy Spread

Category A Trees ●
Category B Trees ●
Category C Trees ●
Category U Trees ●

Scale 1:400 @A3
04/2025

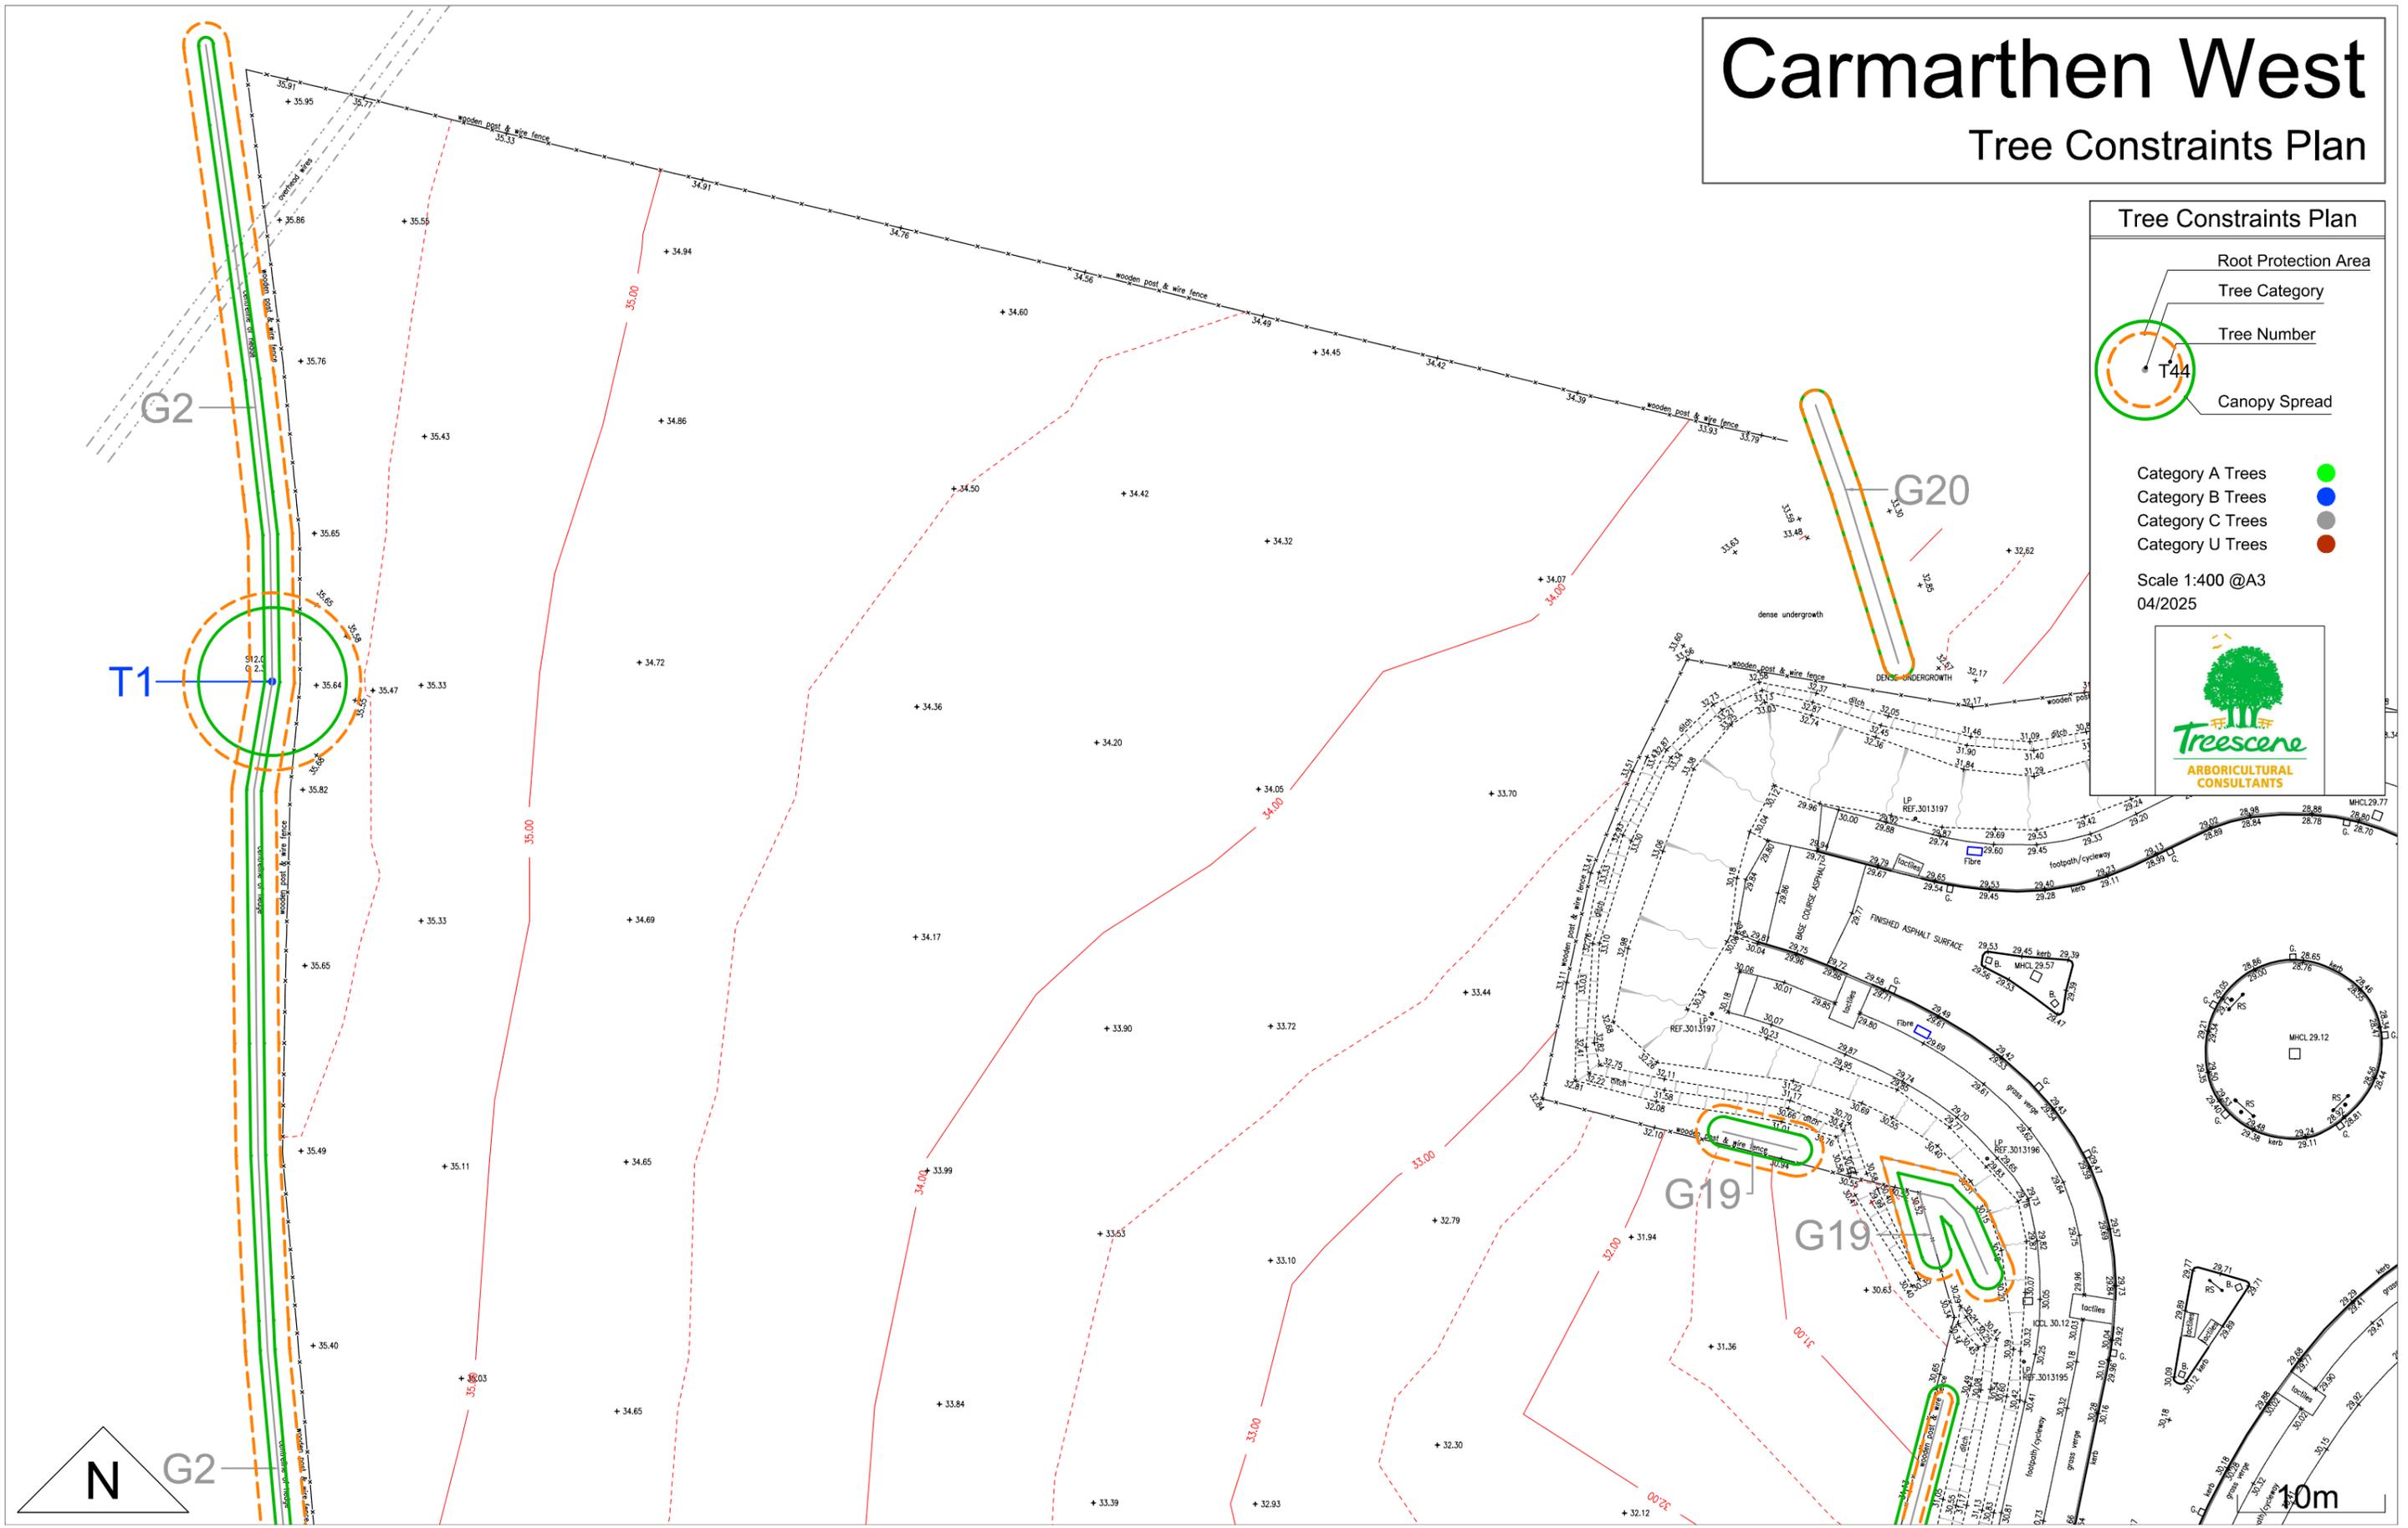

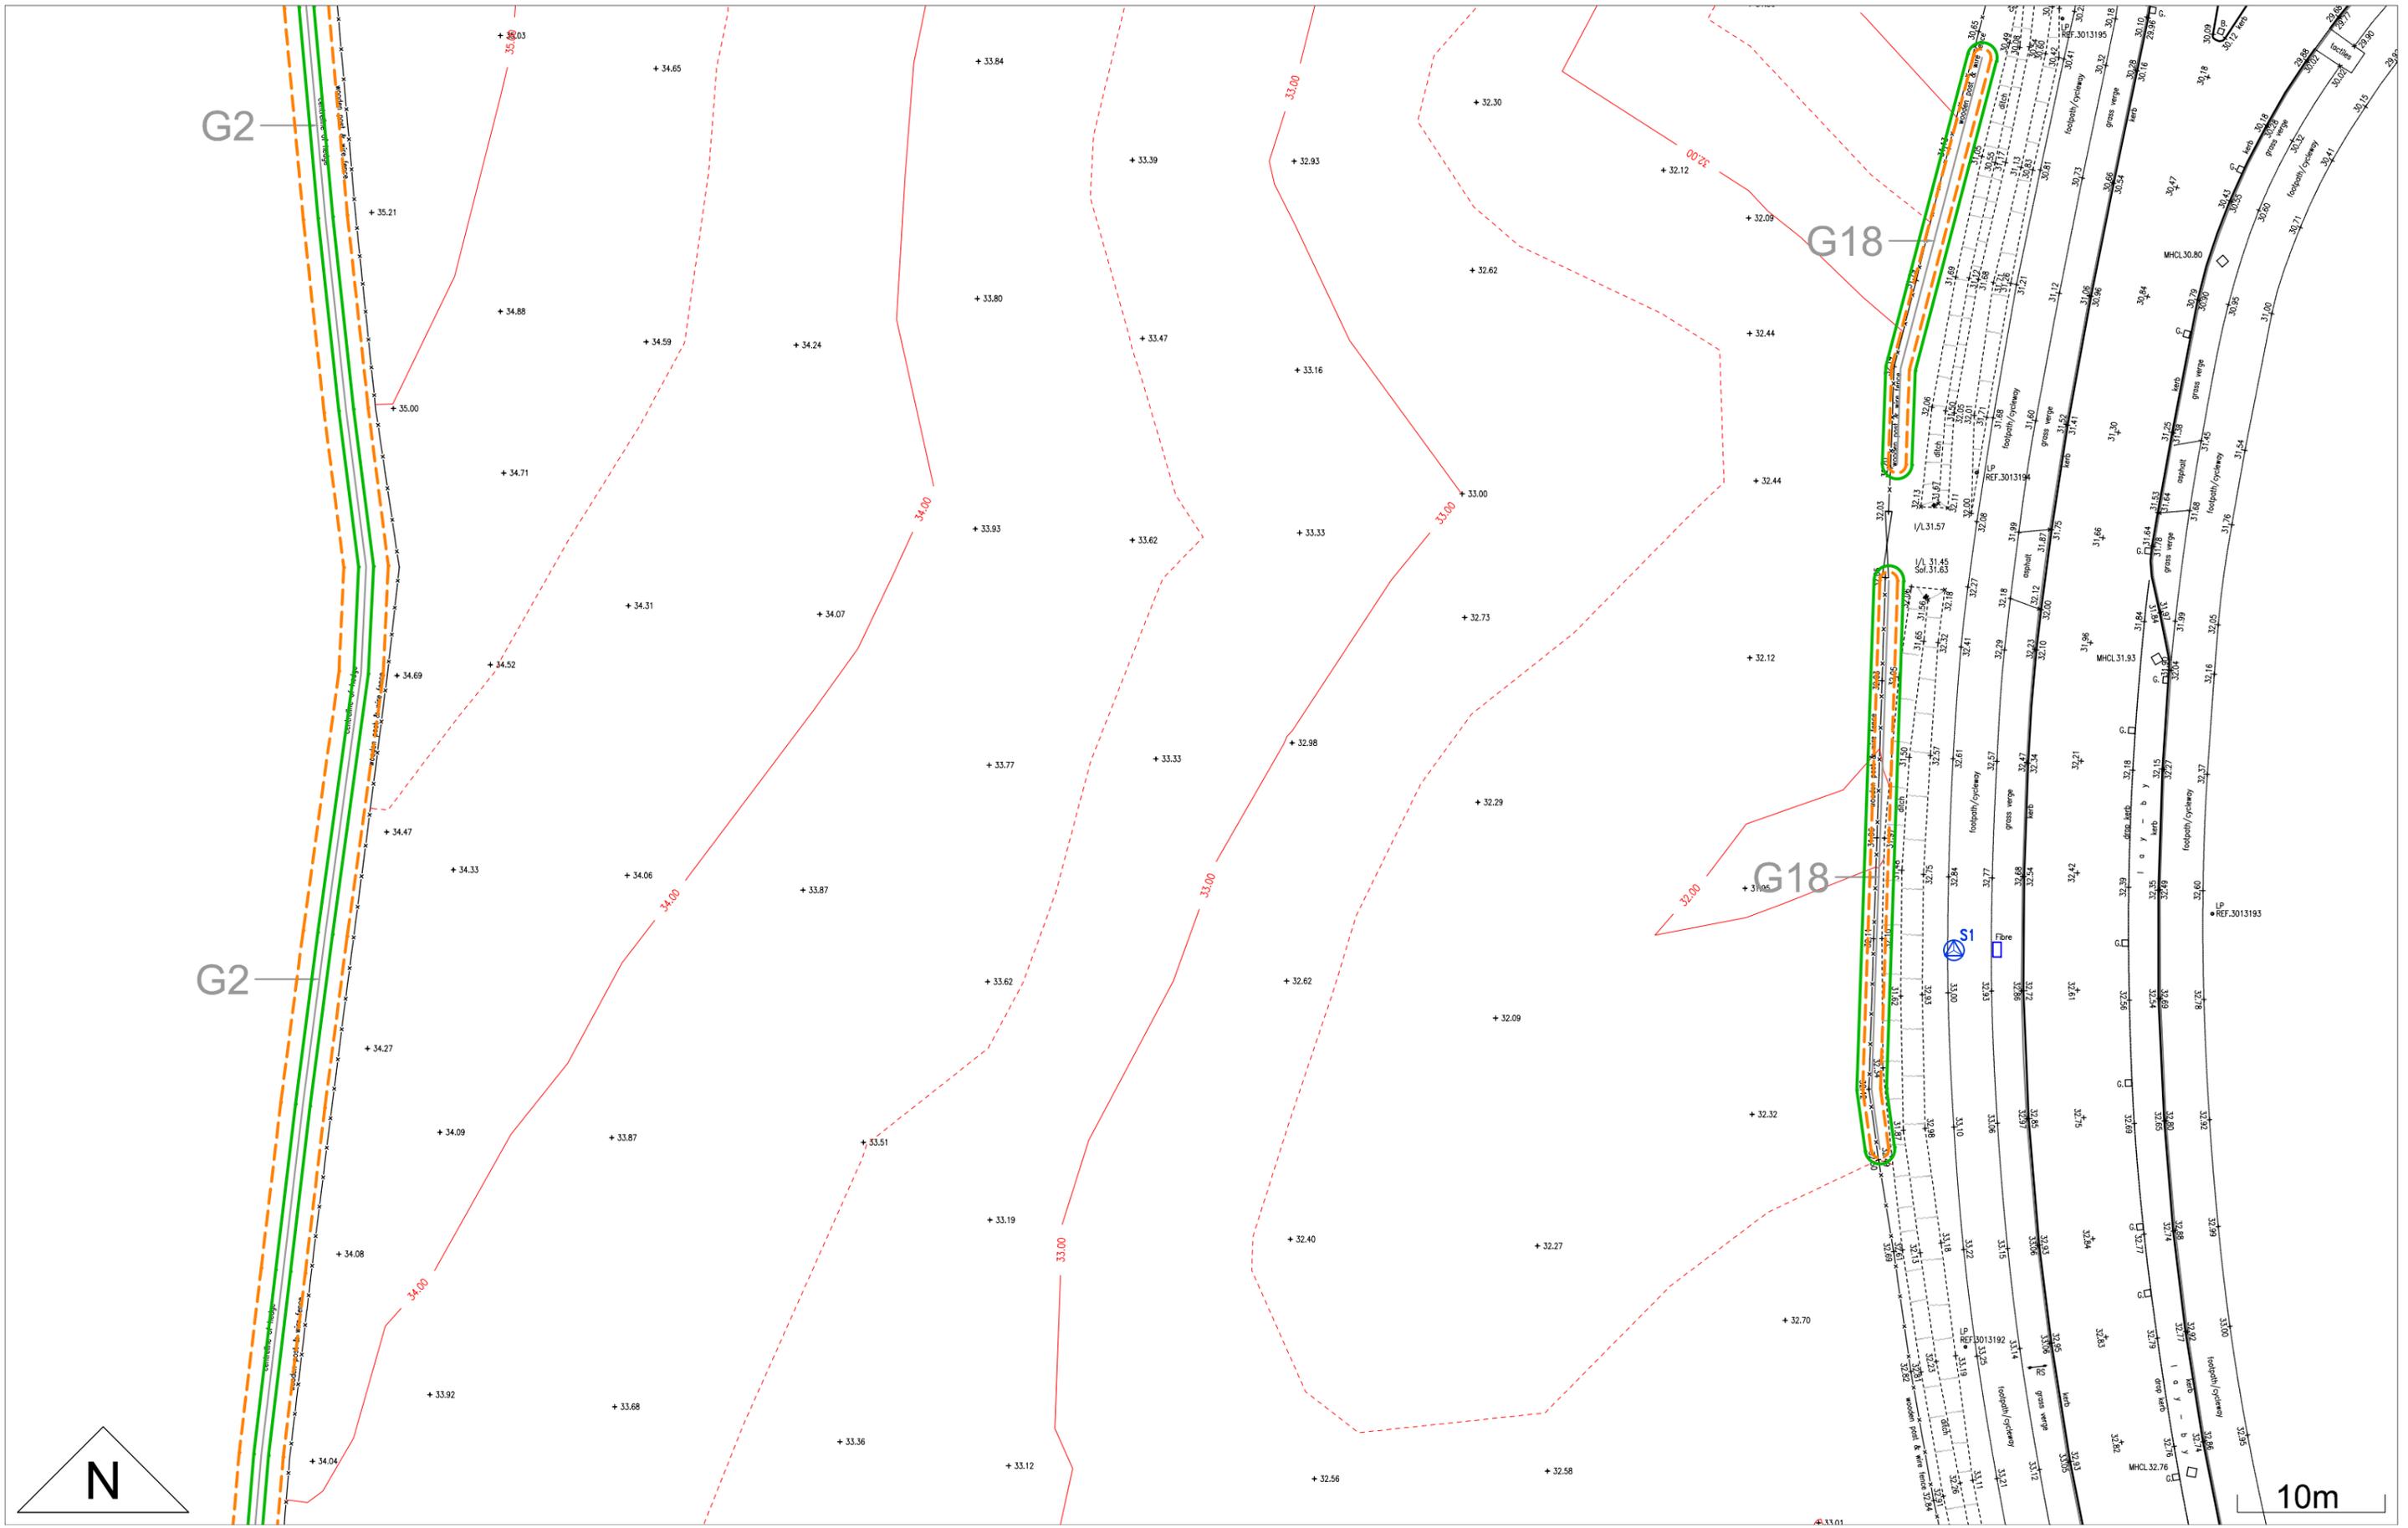

10m

Carmarthen West


Tree Constraints Plan

Tree Constraints Plan

- Root Protection Area
- Tree Category
- Tree Number
- Canopy Spread

Category A Trees ●
 Category B Trees ●
 Category C Trees ●
 Category U Trees ●


Scale 1:400 @A3
04/2025

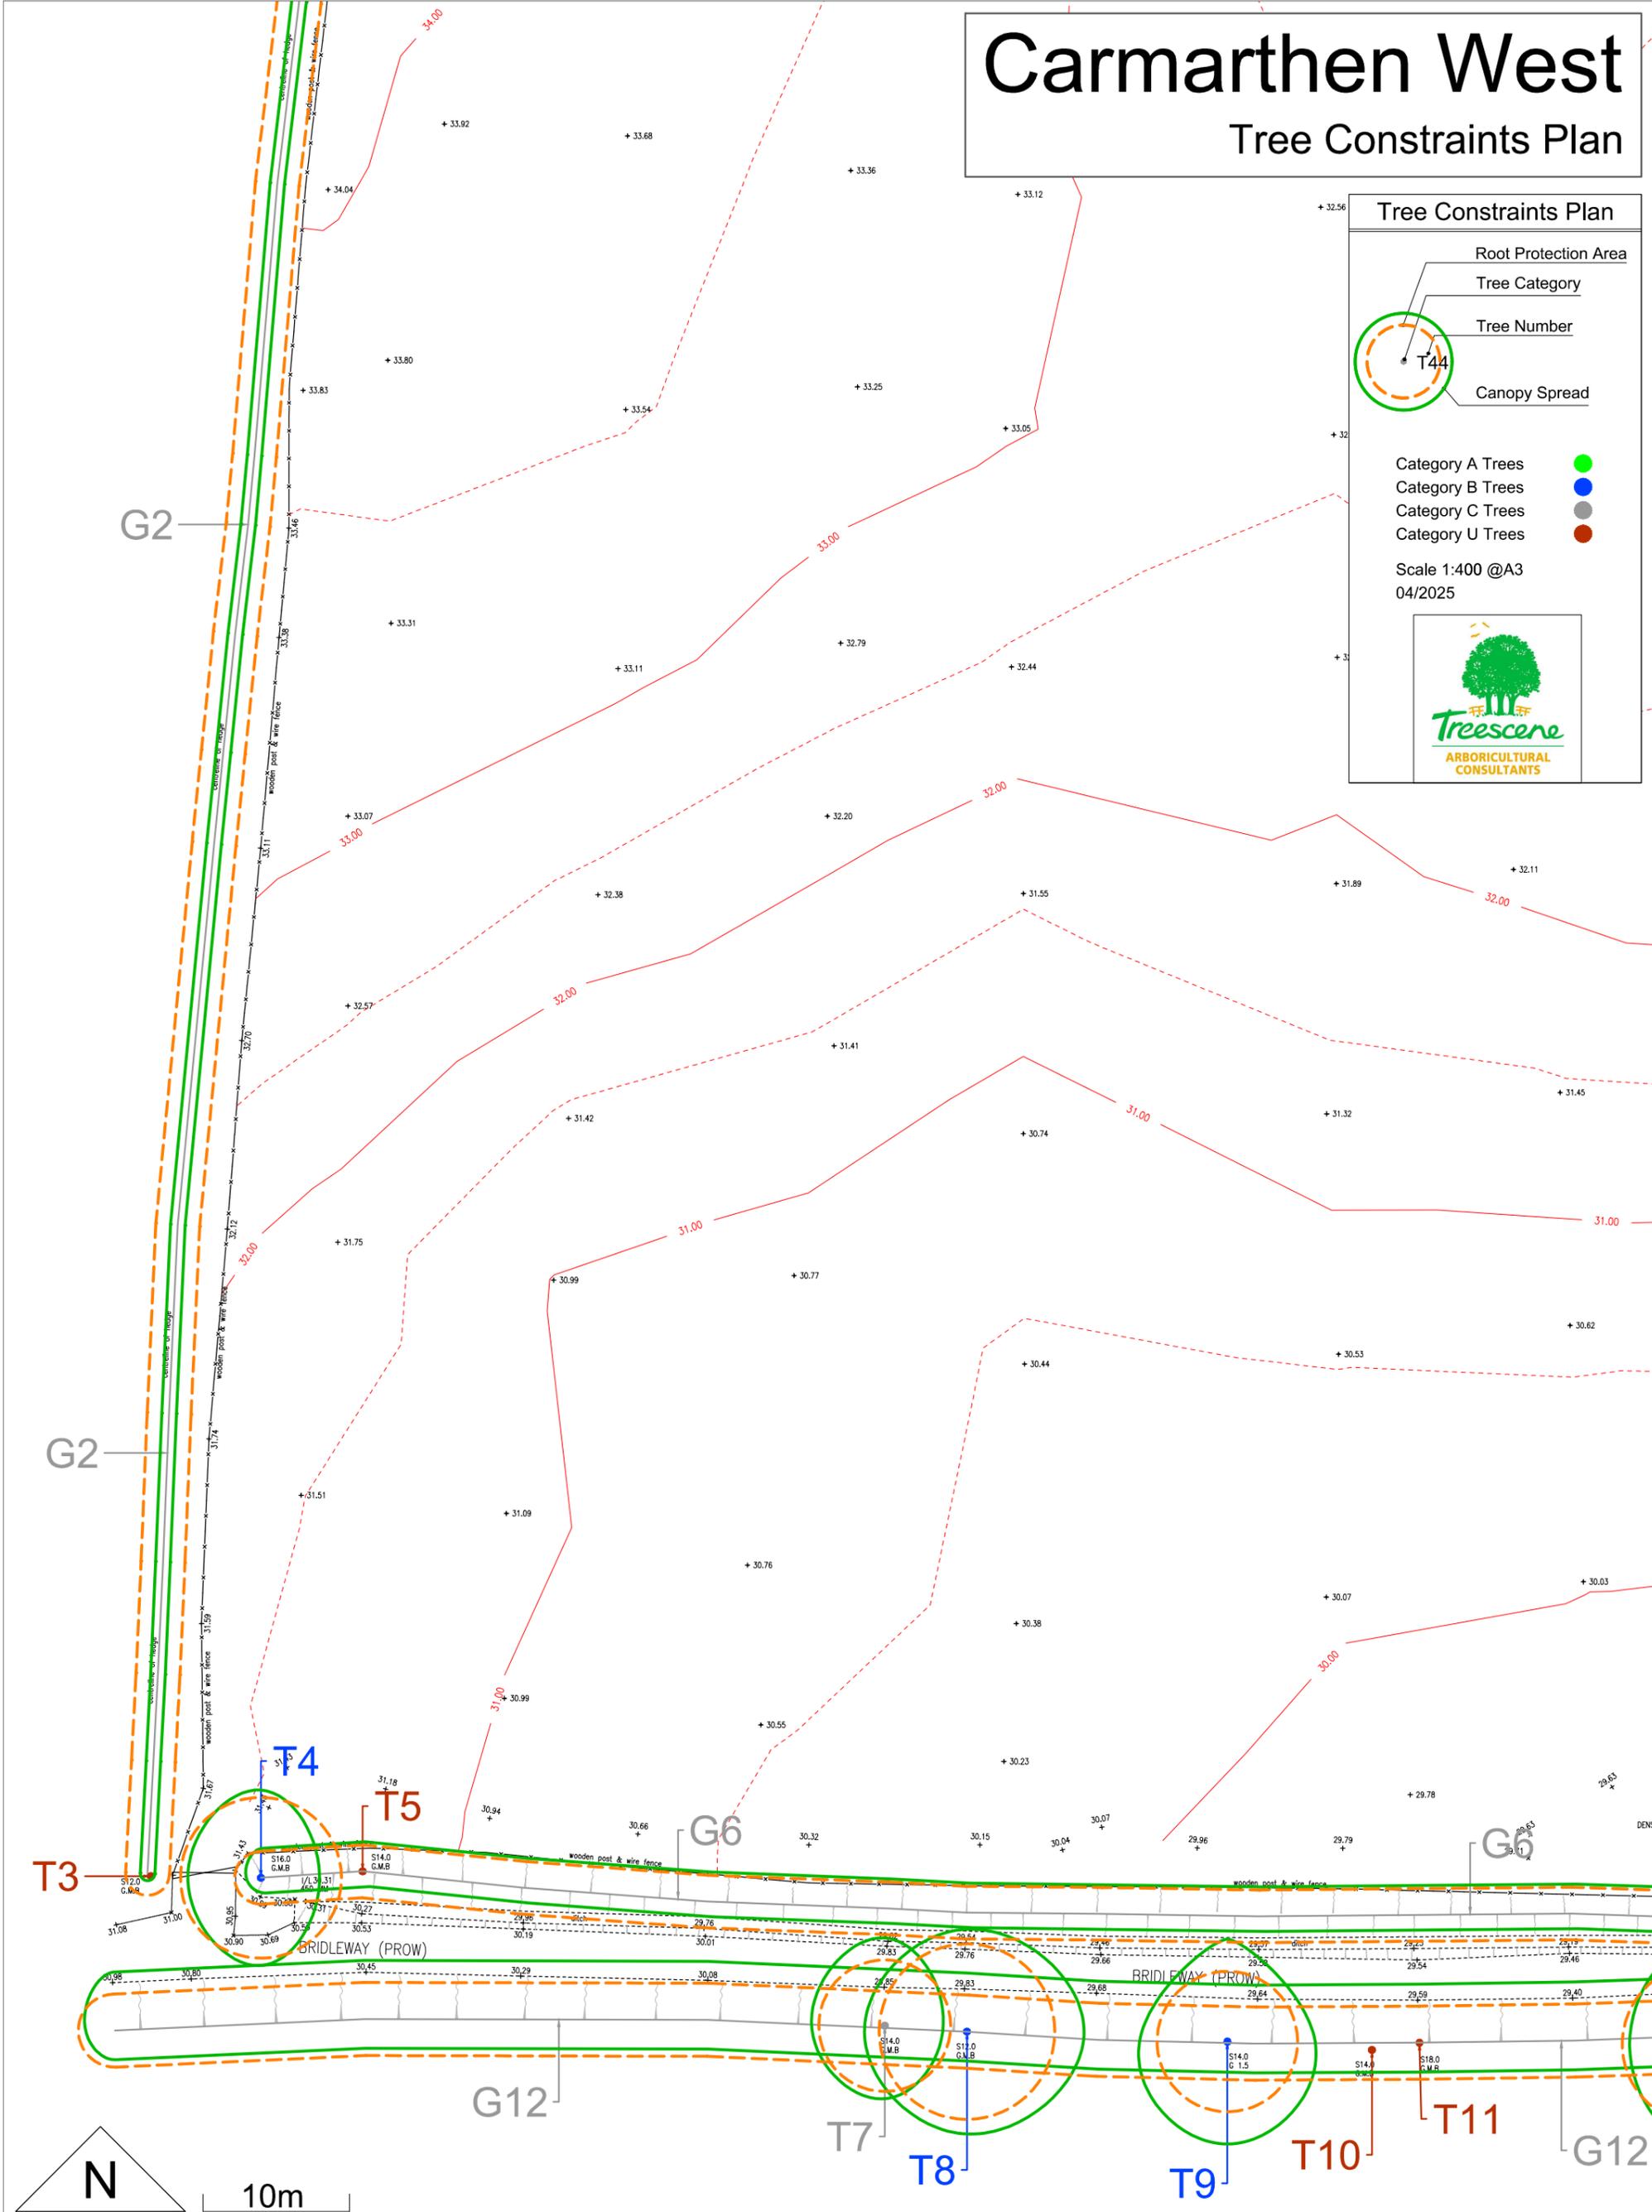Carmarthen West


Tree Constraints Plan

Tree Constraints Plan

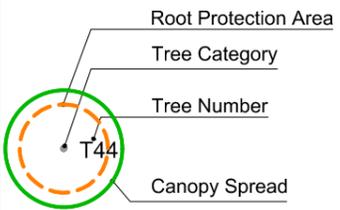

- Category A Trees ●
- Category B Trees ●
- Category C Trees ●
- Category U Trees ●

Scale 1:400 @A3
04/2025

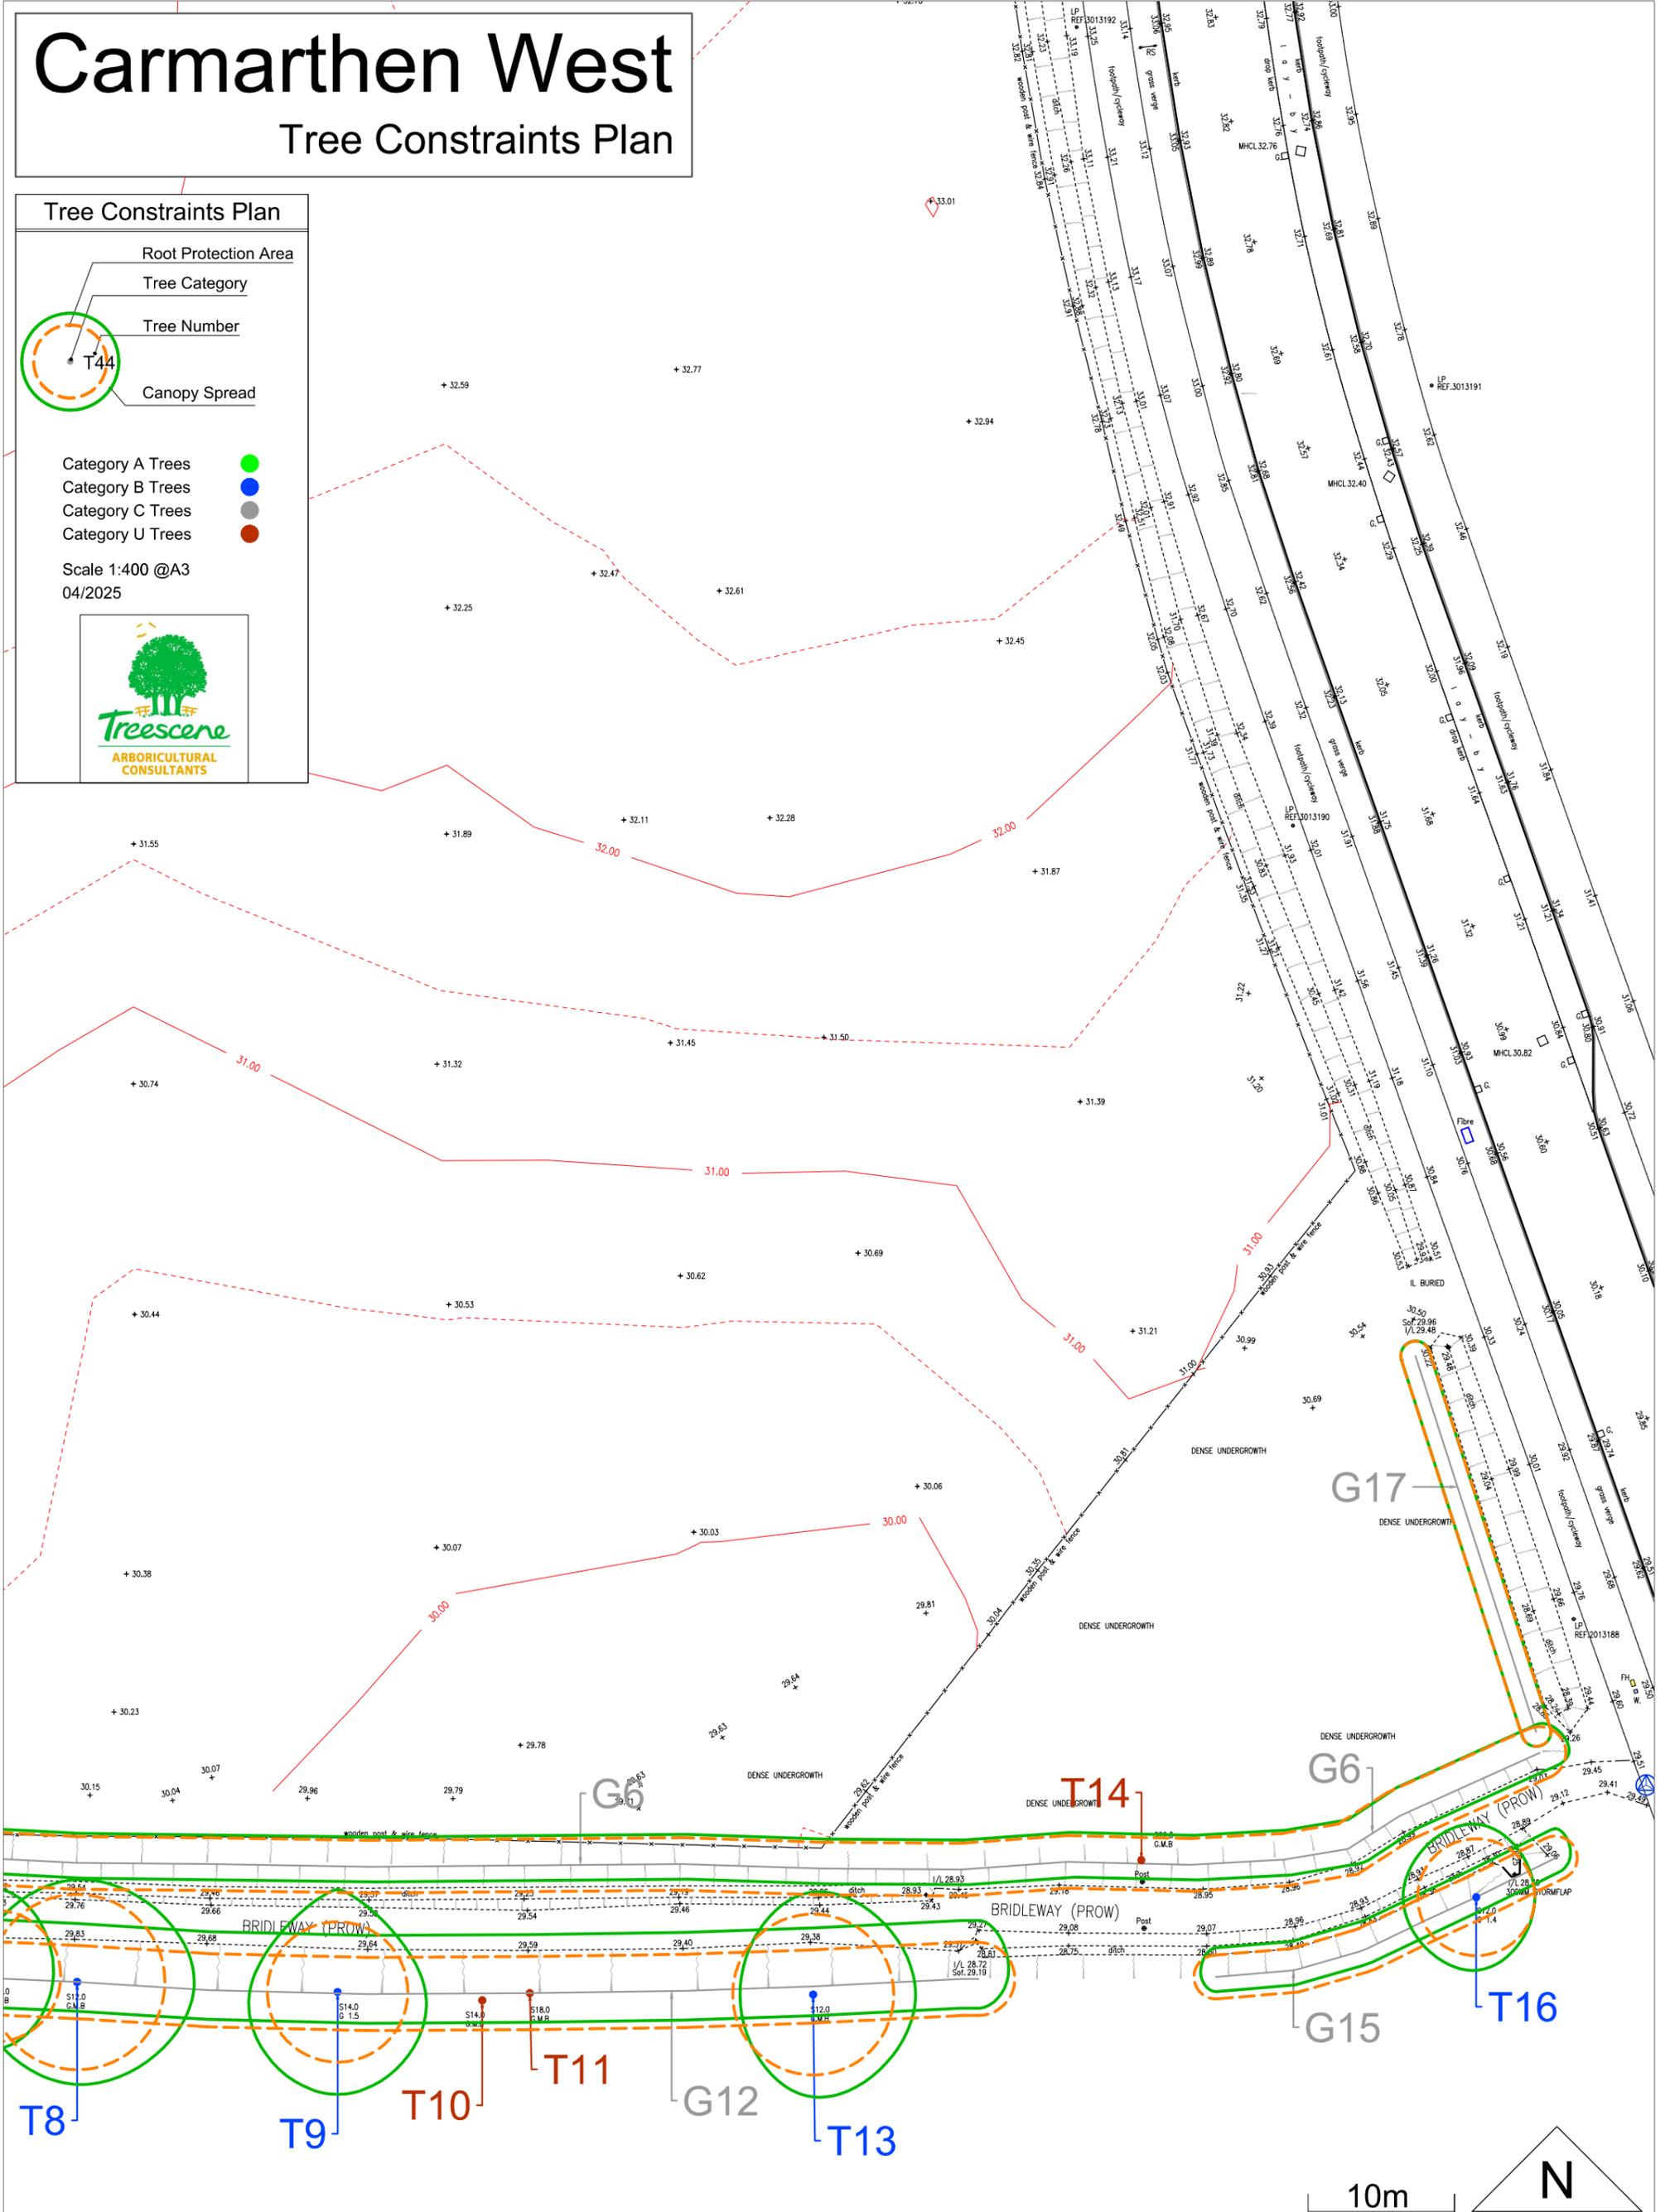

10m

