


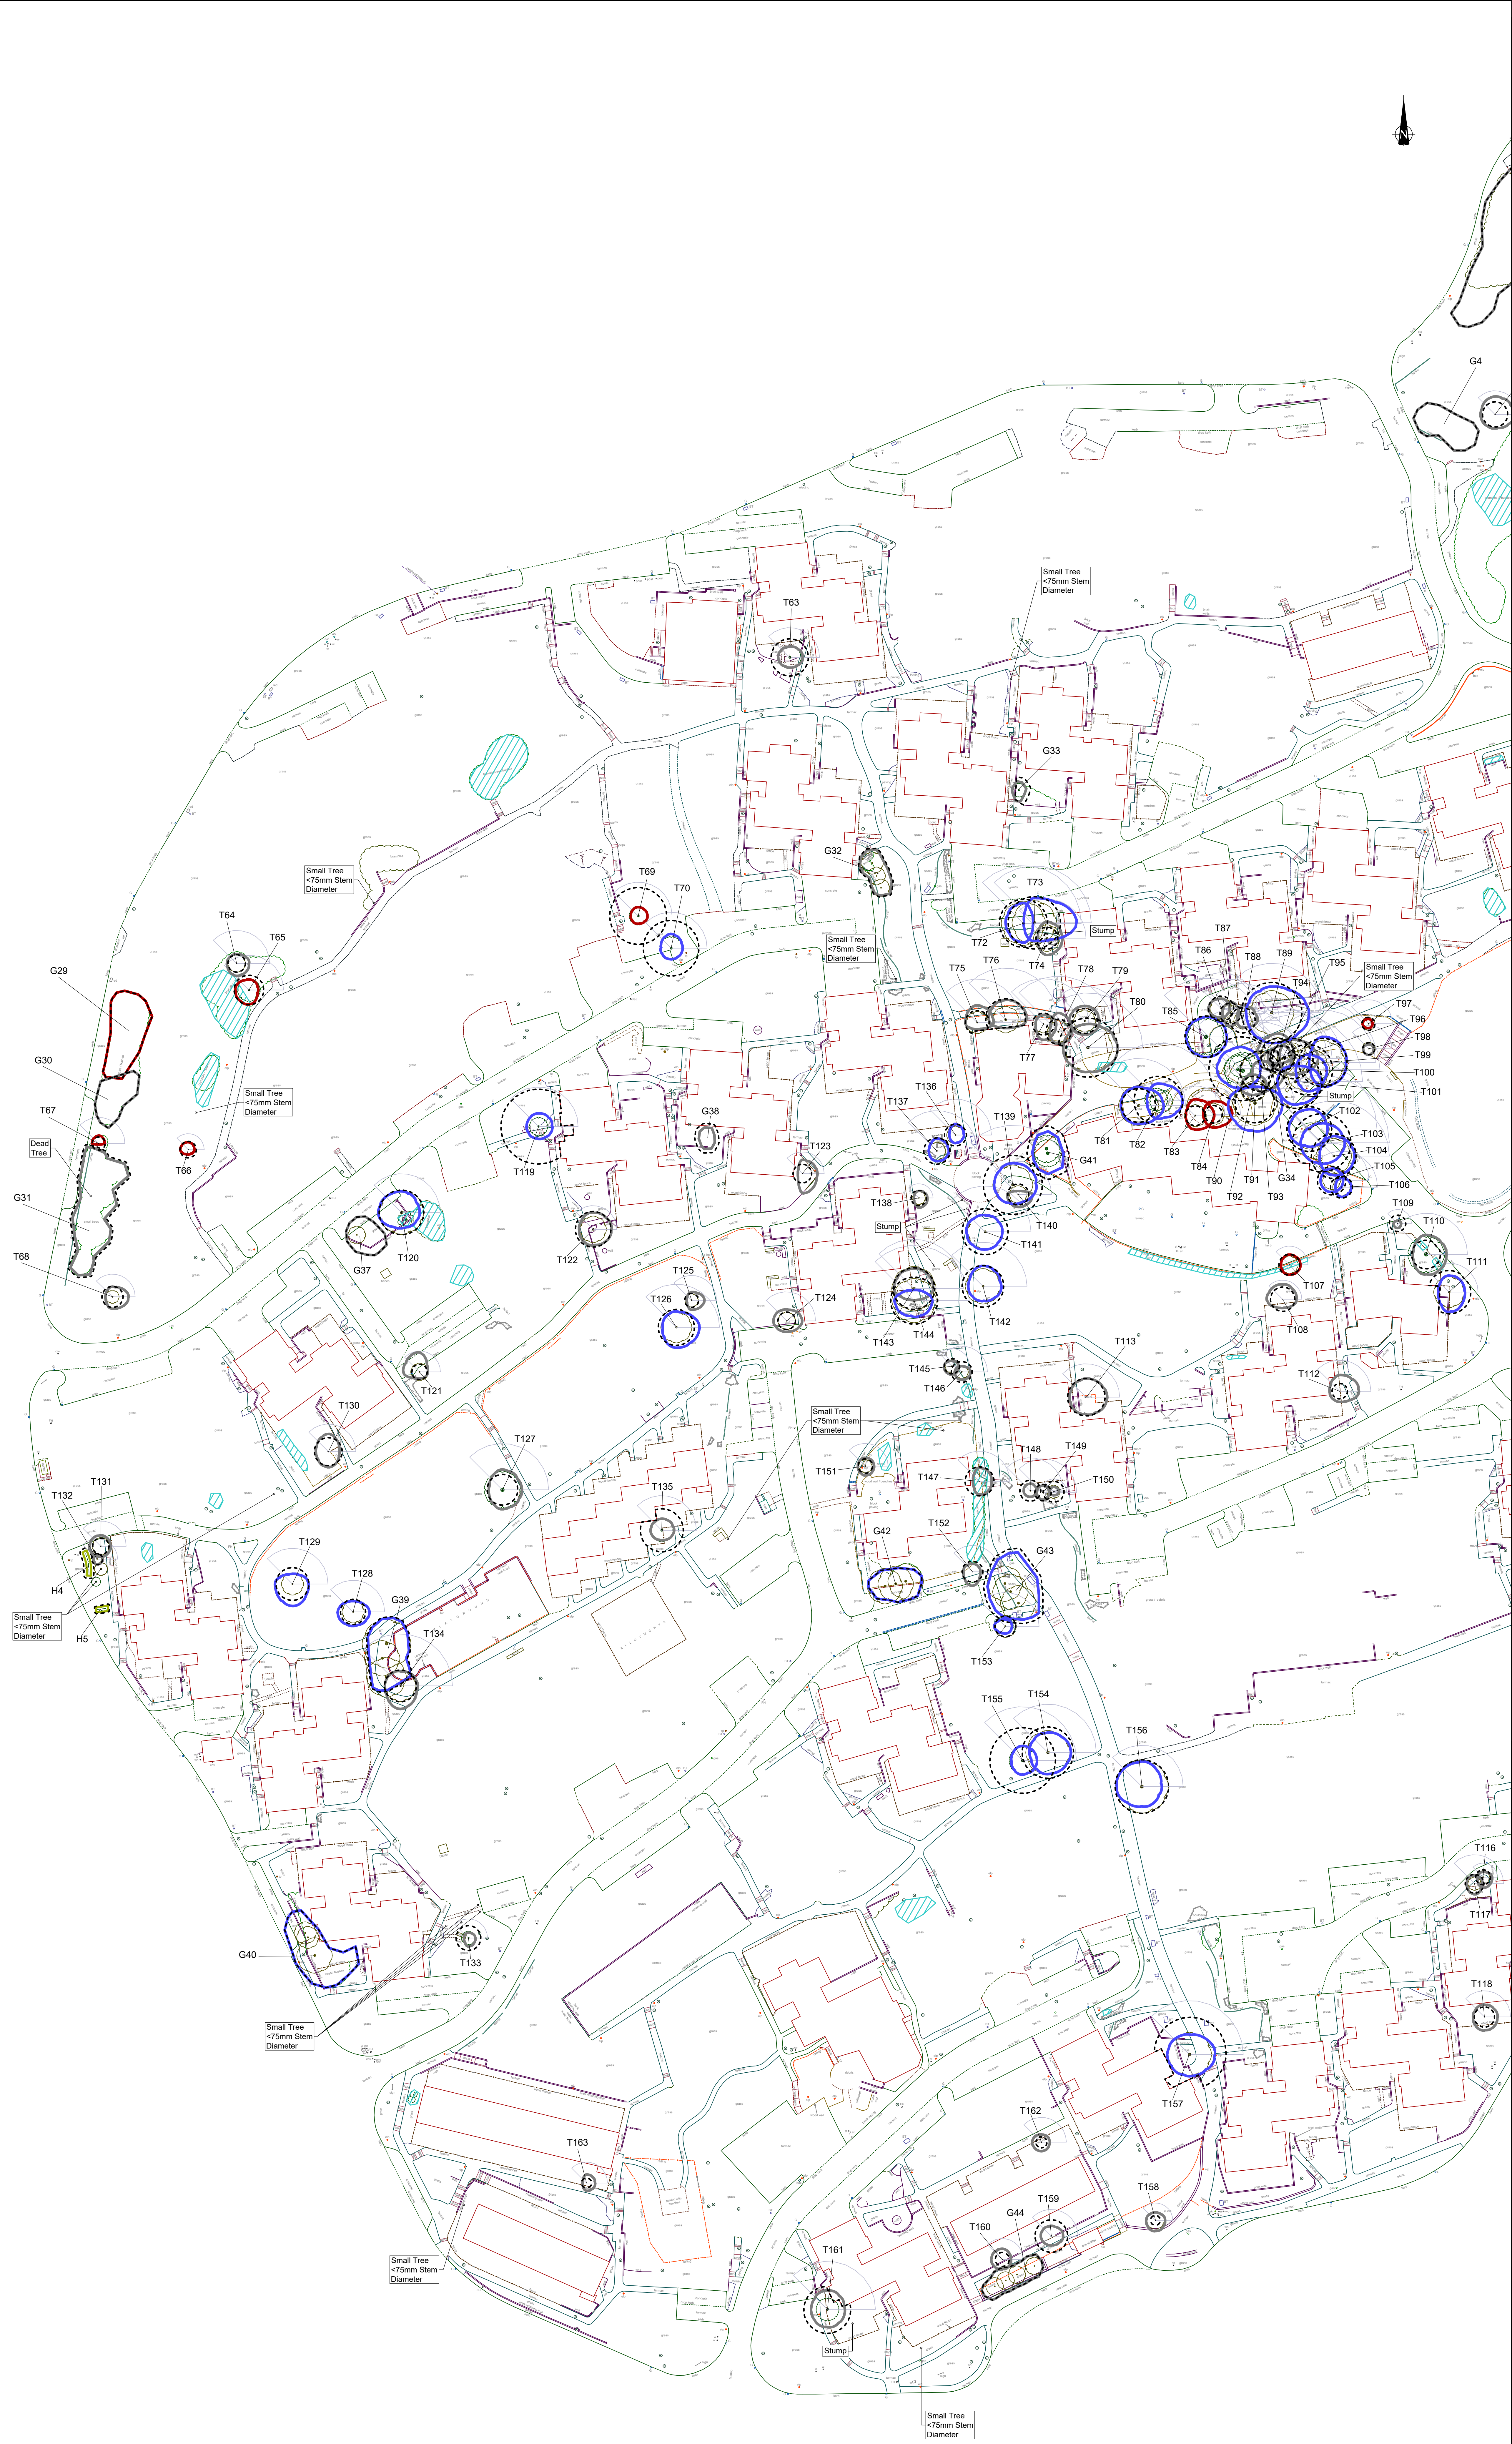

KEY

- HEDGE
- SCRUB

TREES

Category categories based on BS5837:2012 Trees in relation to design, retention and construction - Recommendations

RPA - Root Protection Area

Where RPA is not visible it extends to the same distance as the canopy

The original of this drawing was produced in colour - a monochrome copy should not be relied upon

- CATEGORY A CROWN SPREAD
- CATEGORY B CROWN SPREAD
- CATEGORY C CROWN SPREAD
- CATEGORY U CROWN SPREAD
- ROOT PROTECTION AREA
- VETERAN TREE BUFFER ZONE
- T100 TREE TREE GROUP
- W101 WOODLAND HEDGE NUMBER
- POTENTIAL DIRECT OBSTRUCTION OF SUNLIGHT

REFERENCED DATA:

ZENITH LAND SURVEYS LTD.
TOPOGRAPHICAL SURVEY
21948_A 2D DATED 06/03/24

SHEET OVERVIEW (NOT TO SCALE)

Sheet 2

Sheet 1

A	First Approved Issue	REV	A	DATE	07/01/2025
CLIENT	TRIVALLIS				
PROJECT	PENRHYS RESIDENTIAL				
DRAWING TITLE	TREE LOCATION AND CONSTRAINTS PLAN SHEET 1 OF 2				
DRG NO.	ST21313-001	REV	A	DATE	07/01/2025
DRG SIZE	A0	SCALE	1:500	DATE	07/01/2025
DRAWN BY	MAB	CHECKED BY	AR	APPROVED BY	MS

wardell armstrong
PART OF SLR

