


92050 Section A
1:50

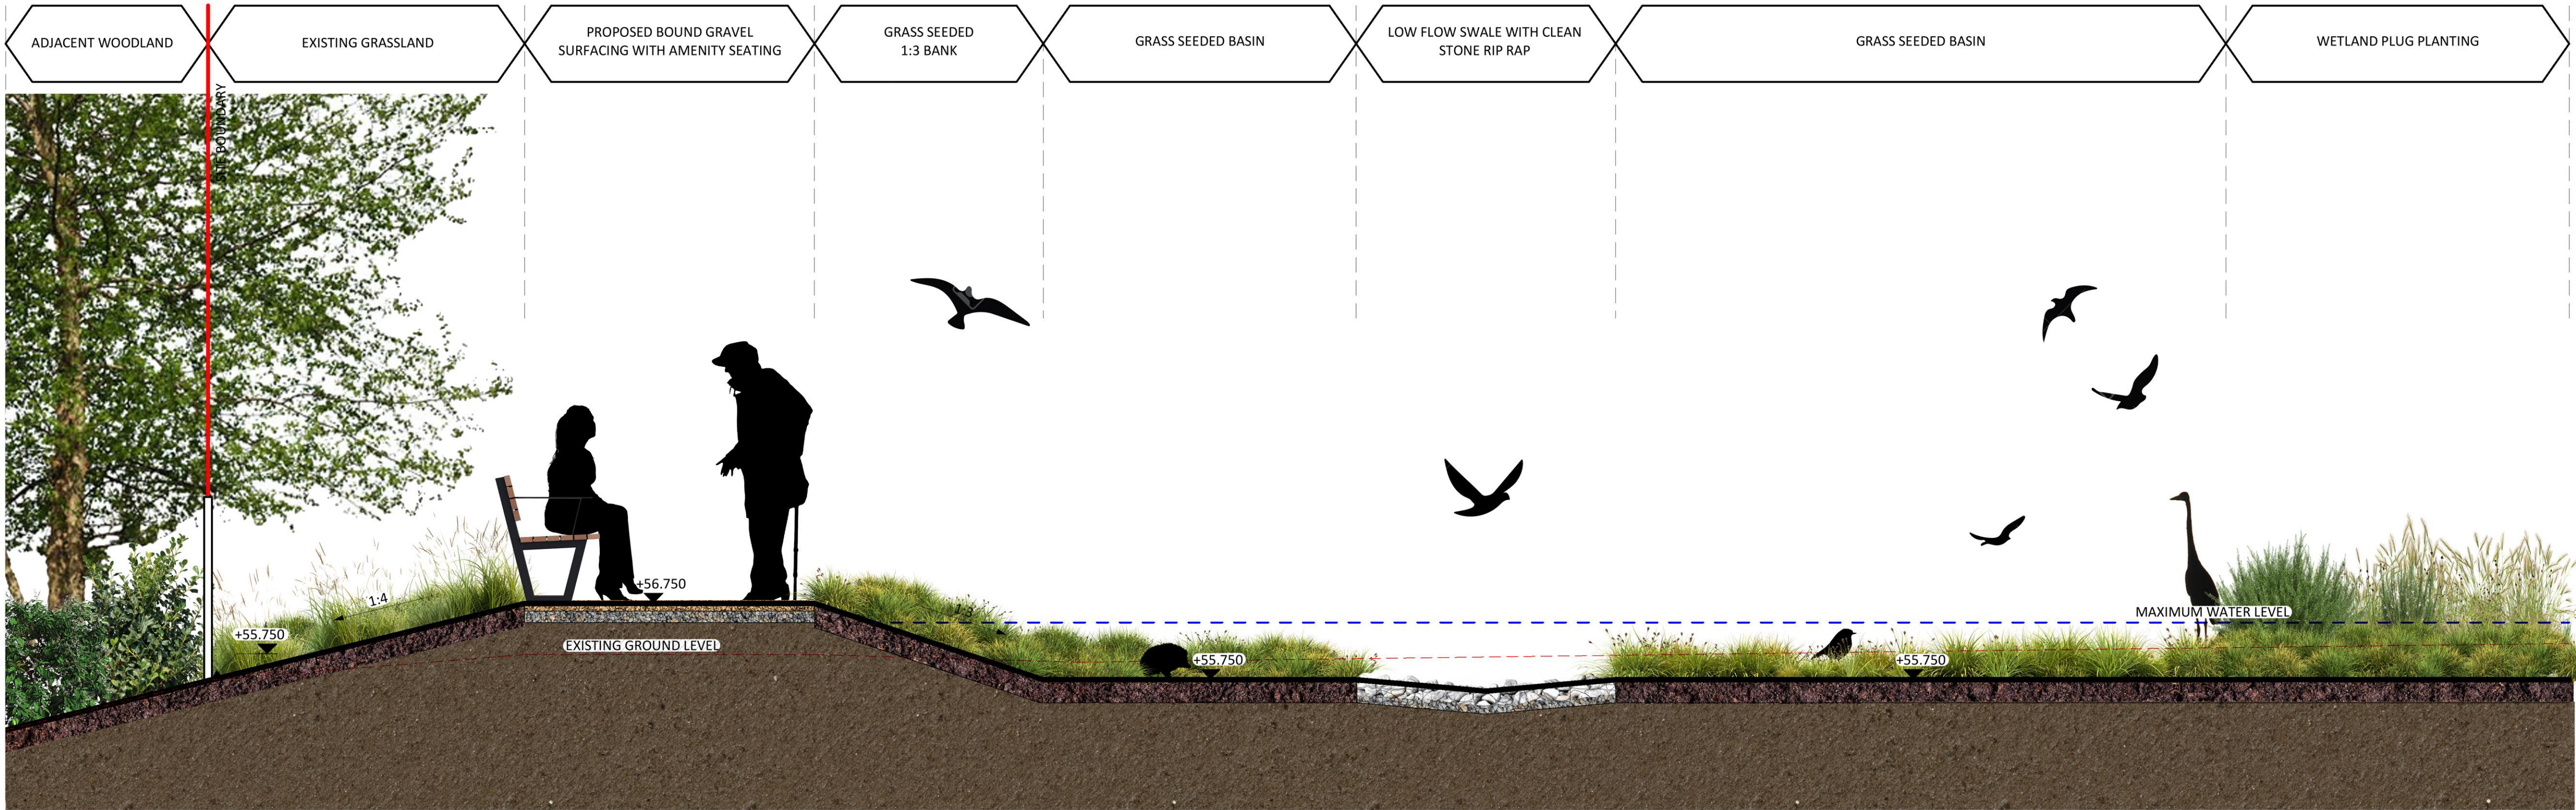

92050 Location Plan
1:500



92050 Section B
1:50

PL	PL01	09/05/2025	Draft Planning Issue
STATUS	REV	DATE	DESCRIPTION
CLIENT			
			REVISED BY ZM
			CHECKED BY BK
			ORIGINATOR NO 157126

CONSULTANT
STRIDE TREGLOWN
www.stridetreglown.com © Stride Treglown Limited 2024
PROJECT
Llantrisant Health Park
Pontyclun CF728XL

DRAWING TITLE
SuDS Basin Illustrative Sections

STATUS CODE	SCALE
PL : Authorized and accepted	As indicated@A1
DRAWING USAGE: <i>Planning</i>	
PROJECT - ORIGINATOR - VOLUME - LEVEL - TYPE - ROLE - CLASS - NUMBER	STATUS _ REVISION
W550-STL-07-XX-DR-L-92050	PL_PL01