



A Section A
1 : 100

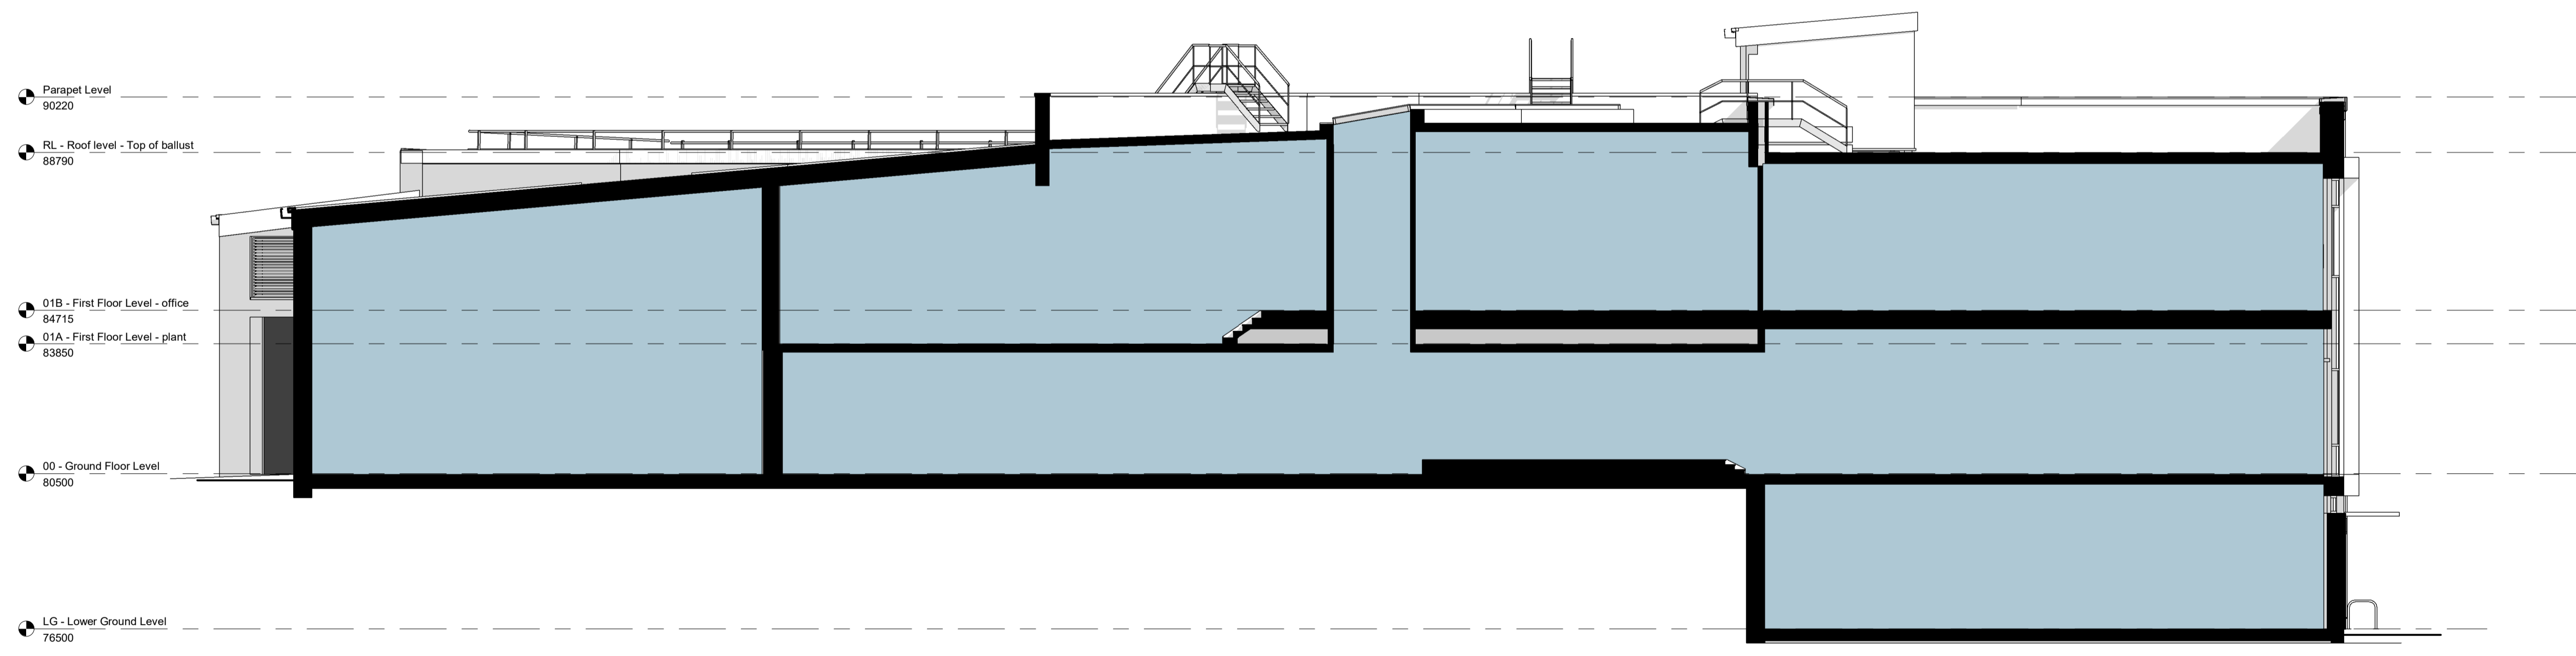


B Section B
1 : 100

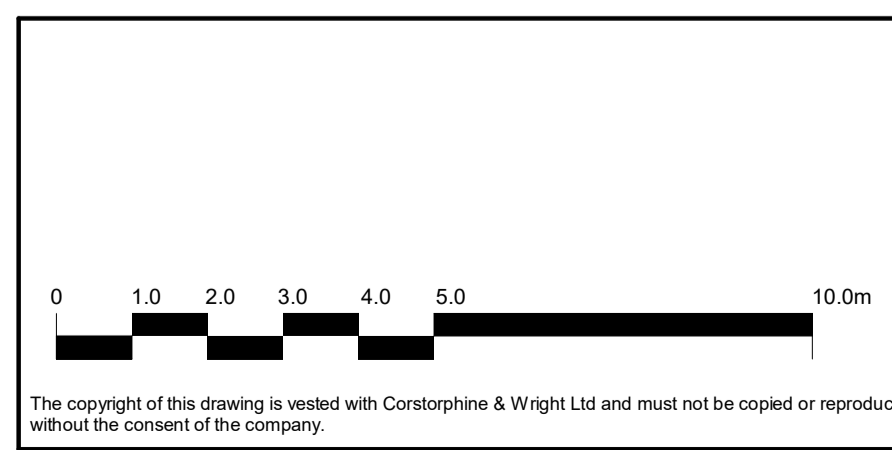

The copyright of this drawing is vested with Corstorphine & Wright Ltd and must not be copied or reproduced without the consent of the company.

P-02 Issue pack for PAC
P-01 First Issue

17.08.2023	is	EHC
07.11.2022	SS	EHC
	Rev.	Description
	Date	Draw. / Chk.

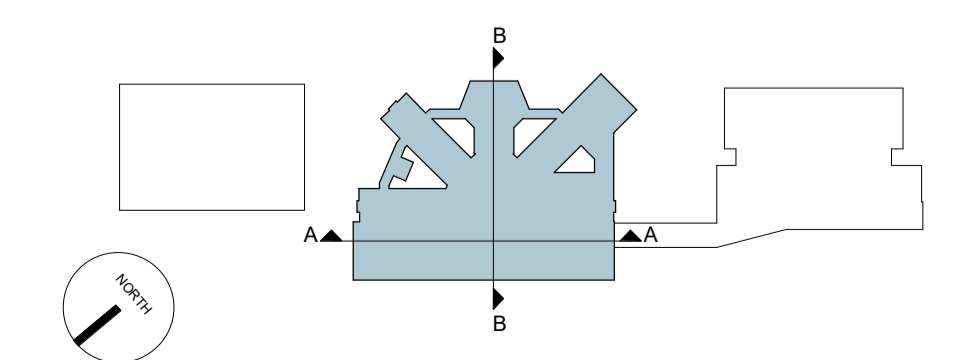

Client:
Willmott Dixon Construction Ltd.

Project:
Gwent Police Operational Facility

Drawing Title:
Police Hub - Proposed Section

Drawing Status:
PLANNING

Corstorphine & Wright

Warwick Studio
Brook Hall, Brook Street, Warwick, CV34 4BL
01926 650 444
corstorphine-wright.com

Drawing No. GPOF-CWA-01-XX-DR-A-0370	Revision P-02			
Drawn SS	Checked EHC	Paper Size A1	Scale 1 : 100	Date 09/11/22