


© COPYRIGHT  
 The copyright in this drawing is vested in Sheppard Robson and no license or assignment of any kind has been or is granted to any third party whether by provision of copies or originals or otherwise unless agreed in writing.


DO NOT SCALE FROM THIS DRAWING  
 The contractor shall check and verify all dimensions on site and report any discrepancies in writing to Sheppard Robson before proceeding work.

FOR ELECTRONIC DATA ISSUE  
 Electronic Data / drawings are issued as "read only" and should not be interrogated for measurement. All dimensions and levels should read, only from those values stated in text on the drawing.

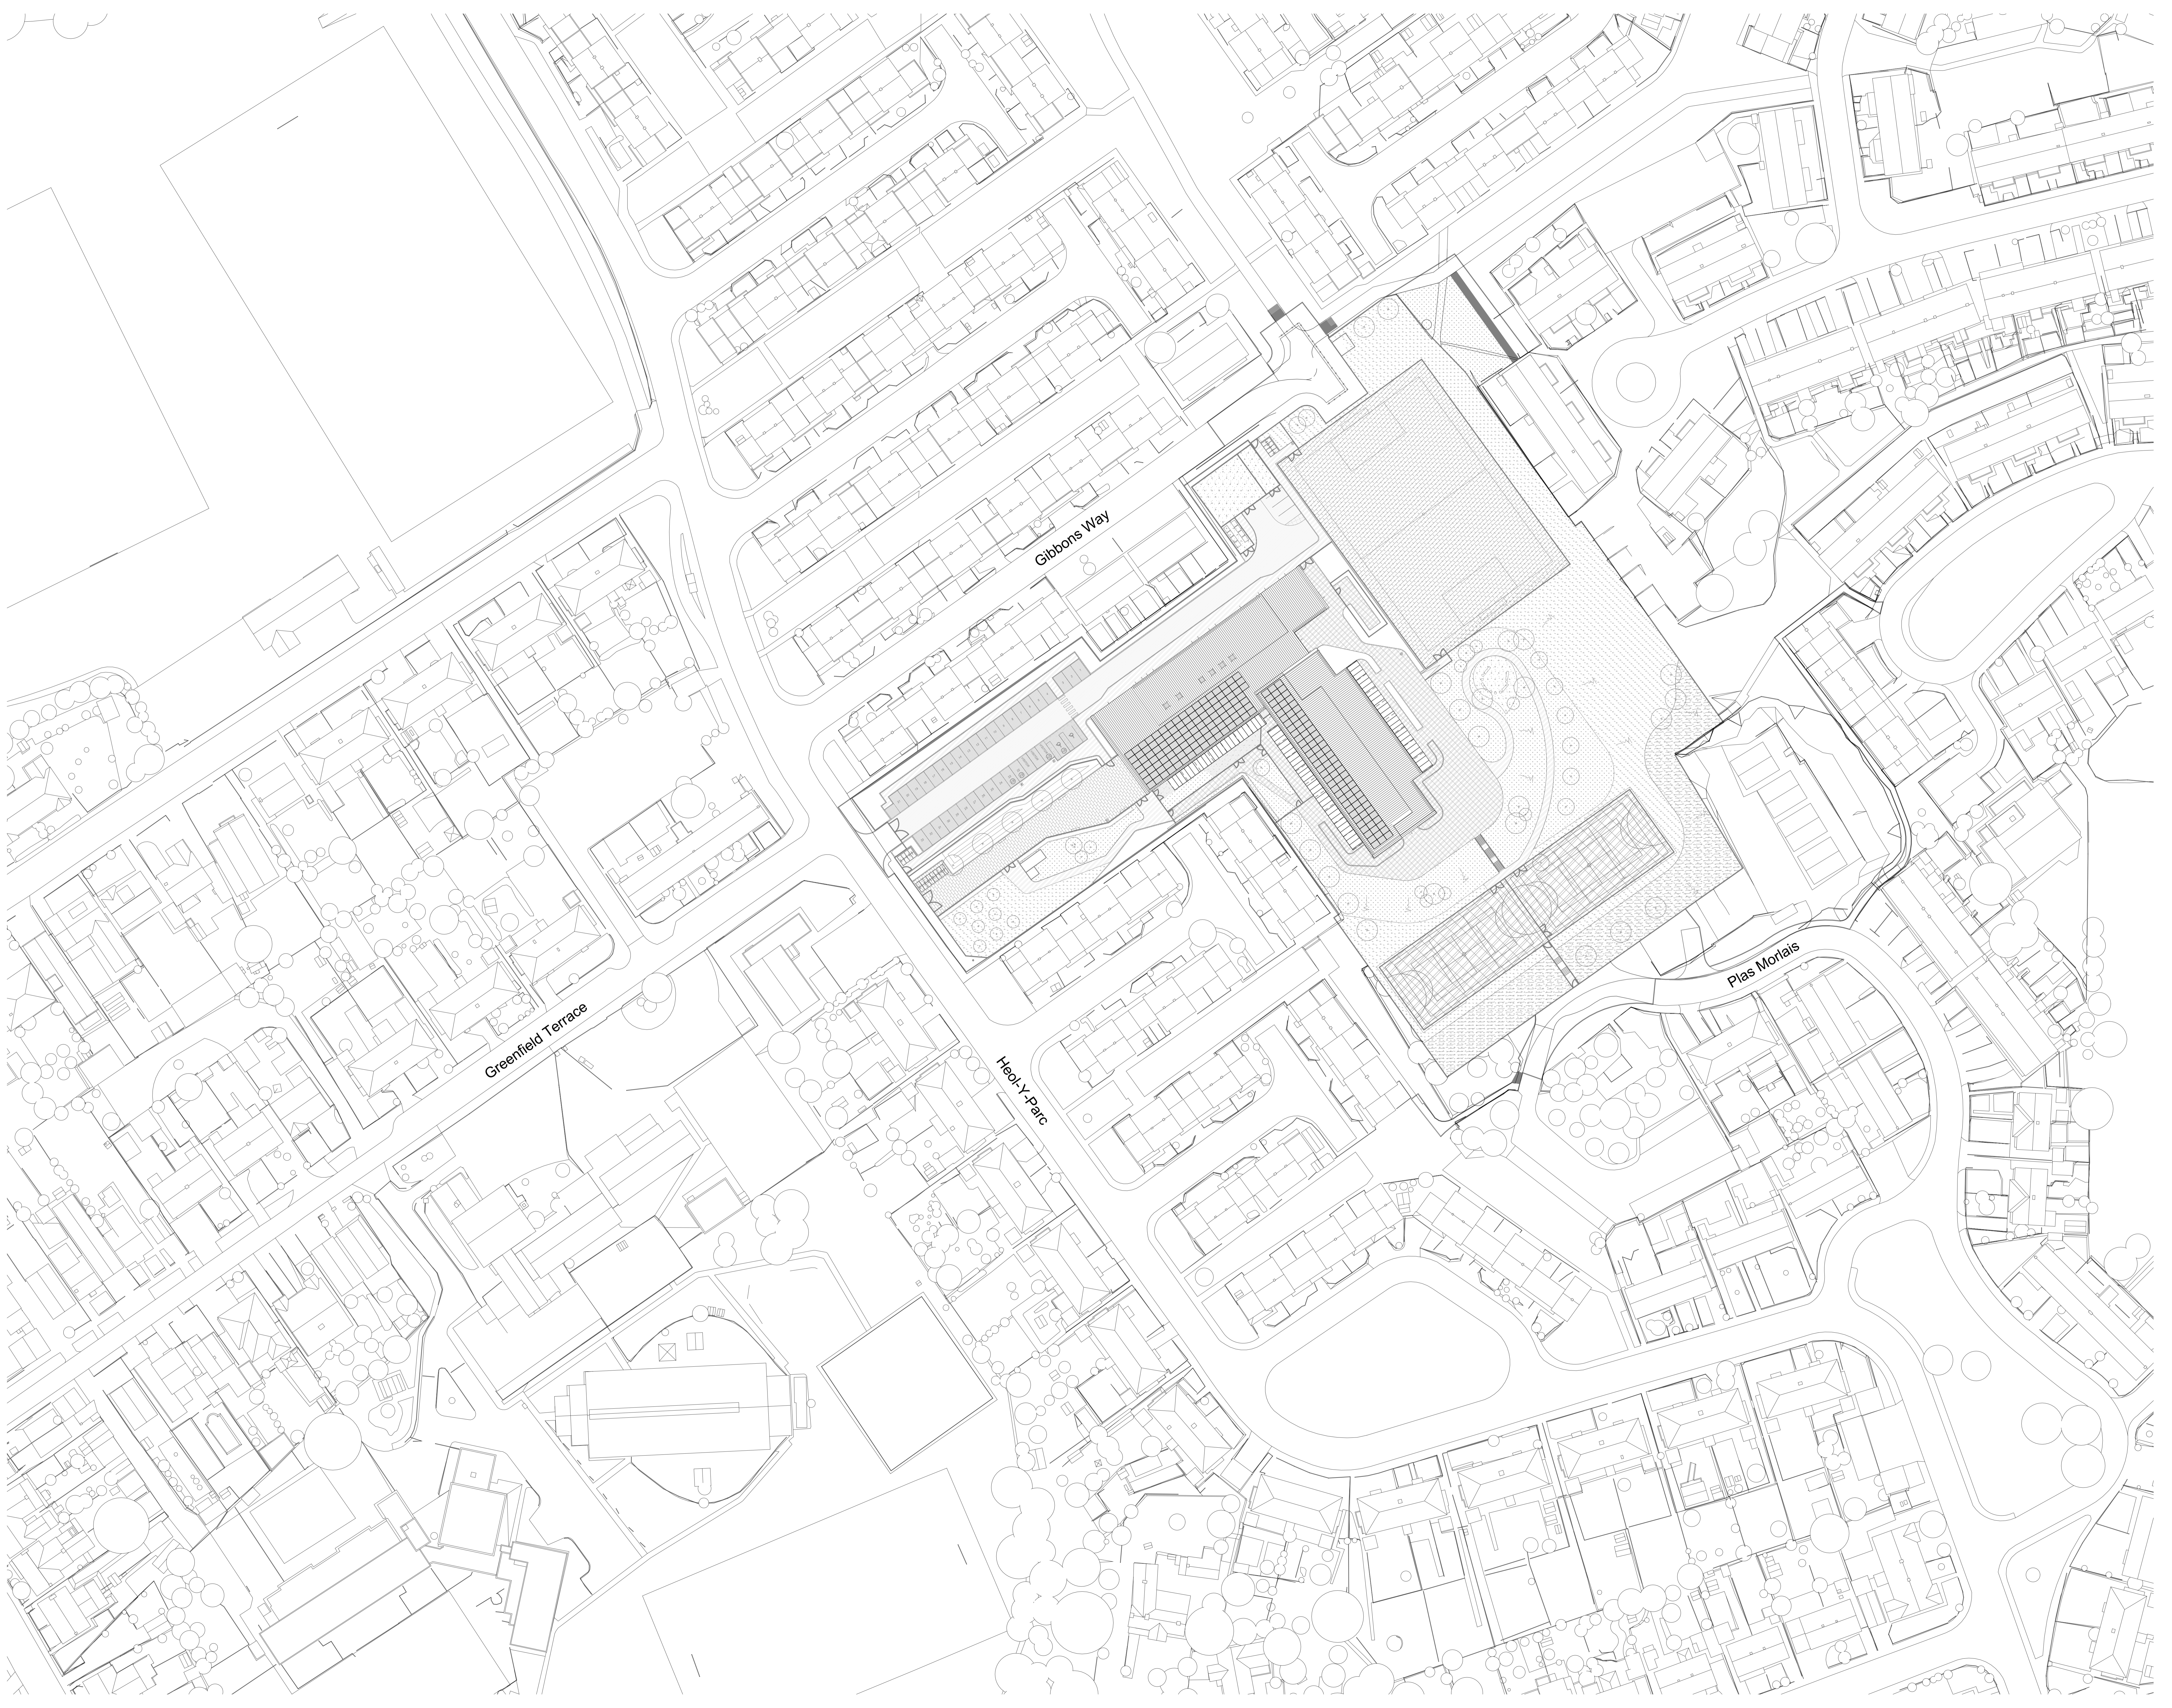

REV.	DATE	AMENDMENT
P01	04/10/2023	Issued for PAC

KEY PLAN

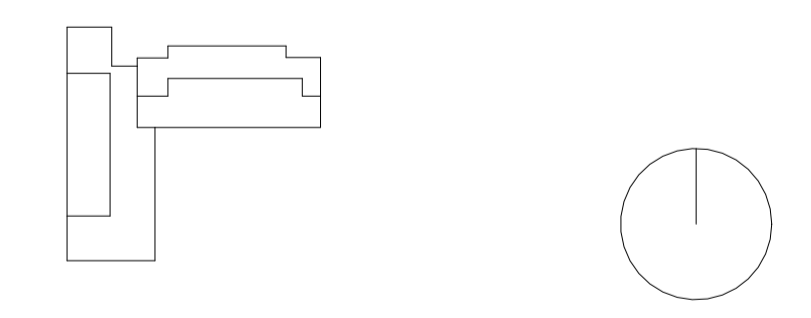

CLIENT 0 10 20 30 40 50 m

Bridgend County Borough Council  
 (Welsh Educational Partnership Company)



SHEPPARD ROBSON

77 Parkway Camden Town London NW11 7PU  
 T: +44 (0)20 7504 1700 E: enquiries@sheppardrobson.com

PROJECT  
**English Medium School (Marlas Site)**

SCALE/BAO	DATE	ORIGINATOR	CHECKED	AUTHORISED
1:500	04/10/2023	JM	RLS	LB

**02 Planning**  
**Proposal Site Wide Masterplan**

STATUS	PURPOSE FOR ISSUE	SR NO.
S2	For Planning	6840
DRAWING NO.	REV.	
BR0301	SRA-00-RF-DR-A-02003	P01