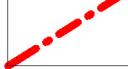



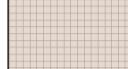









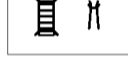








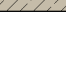

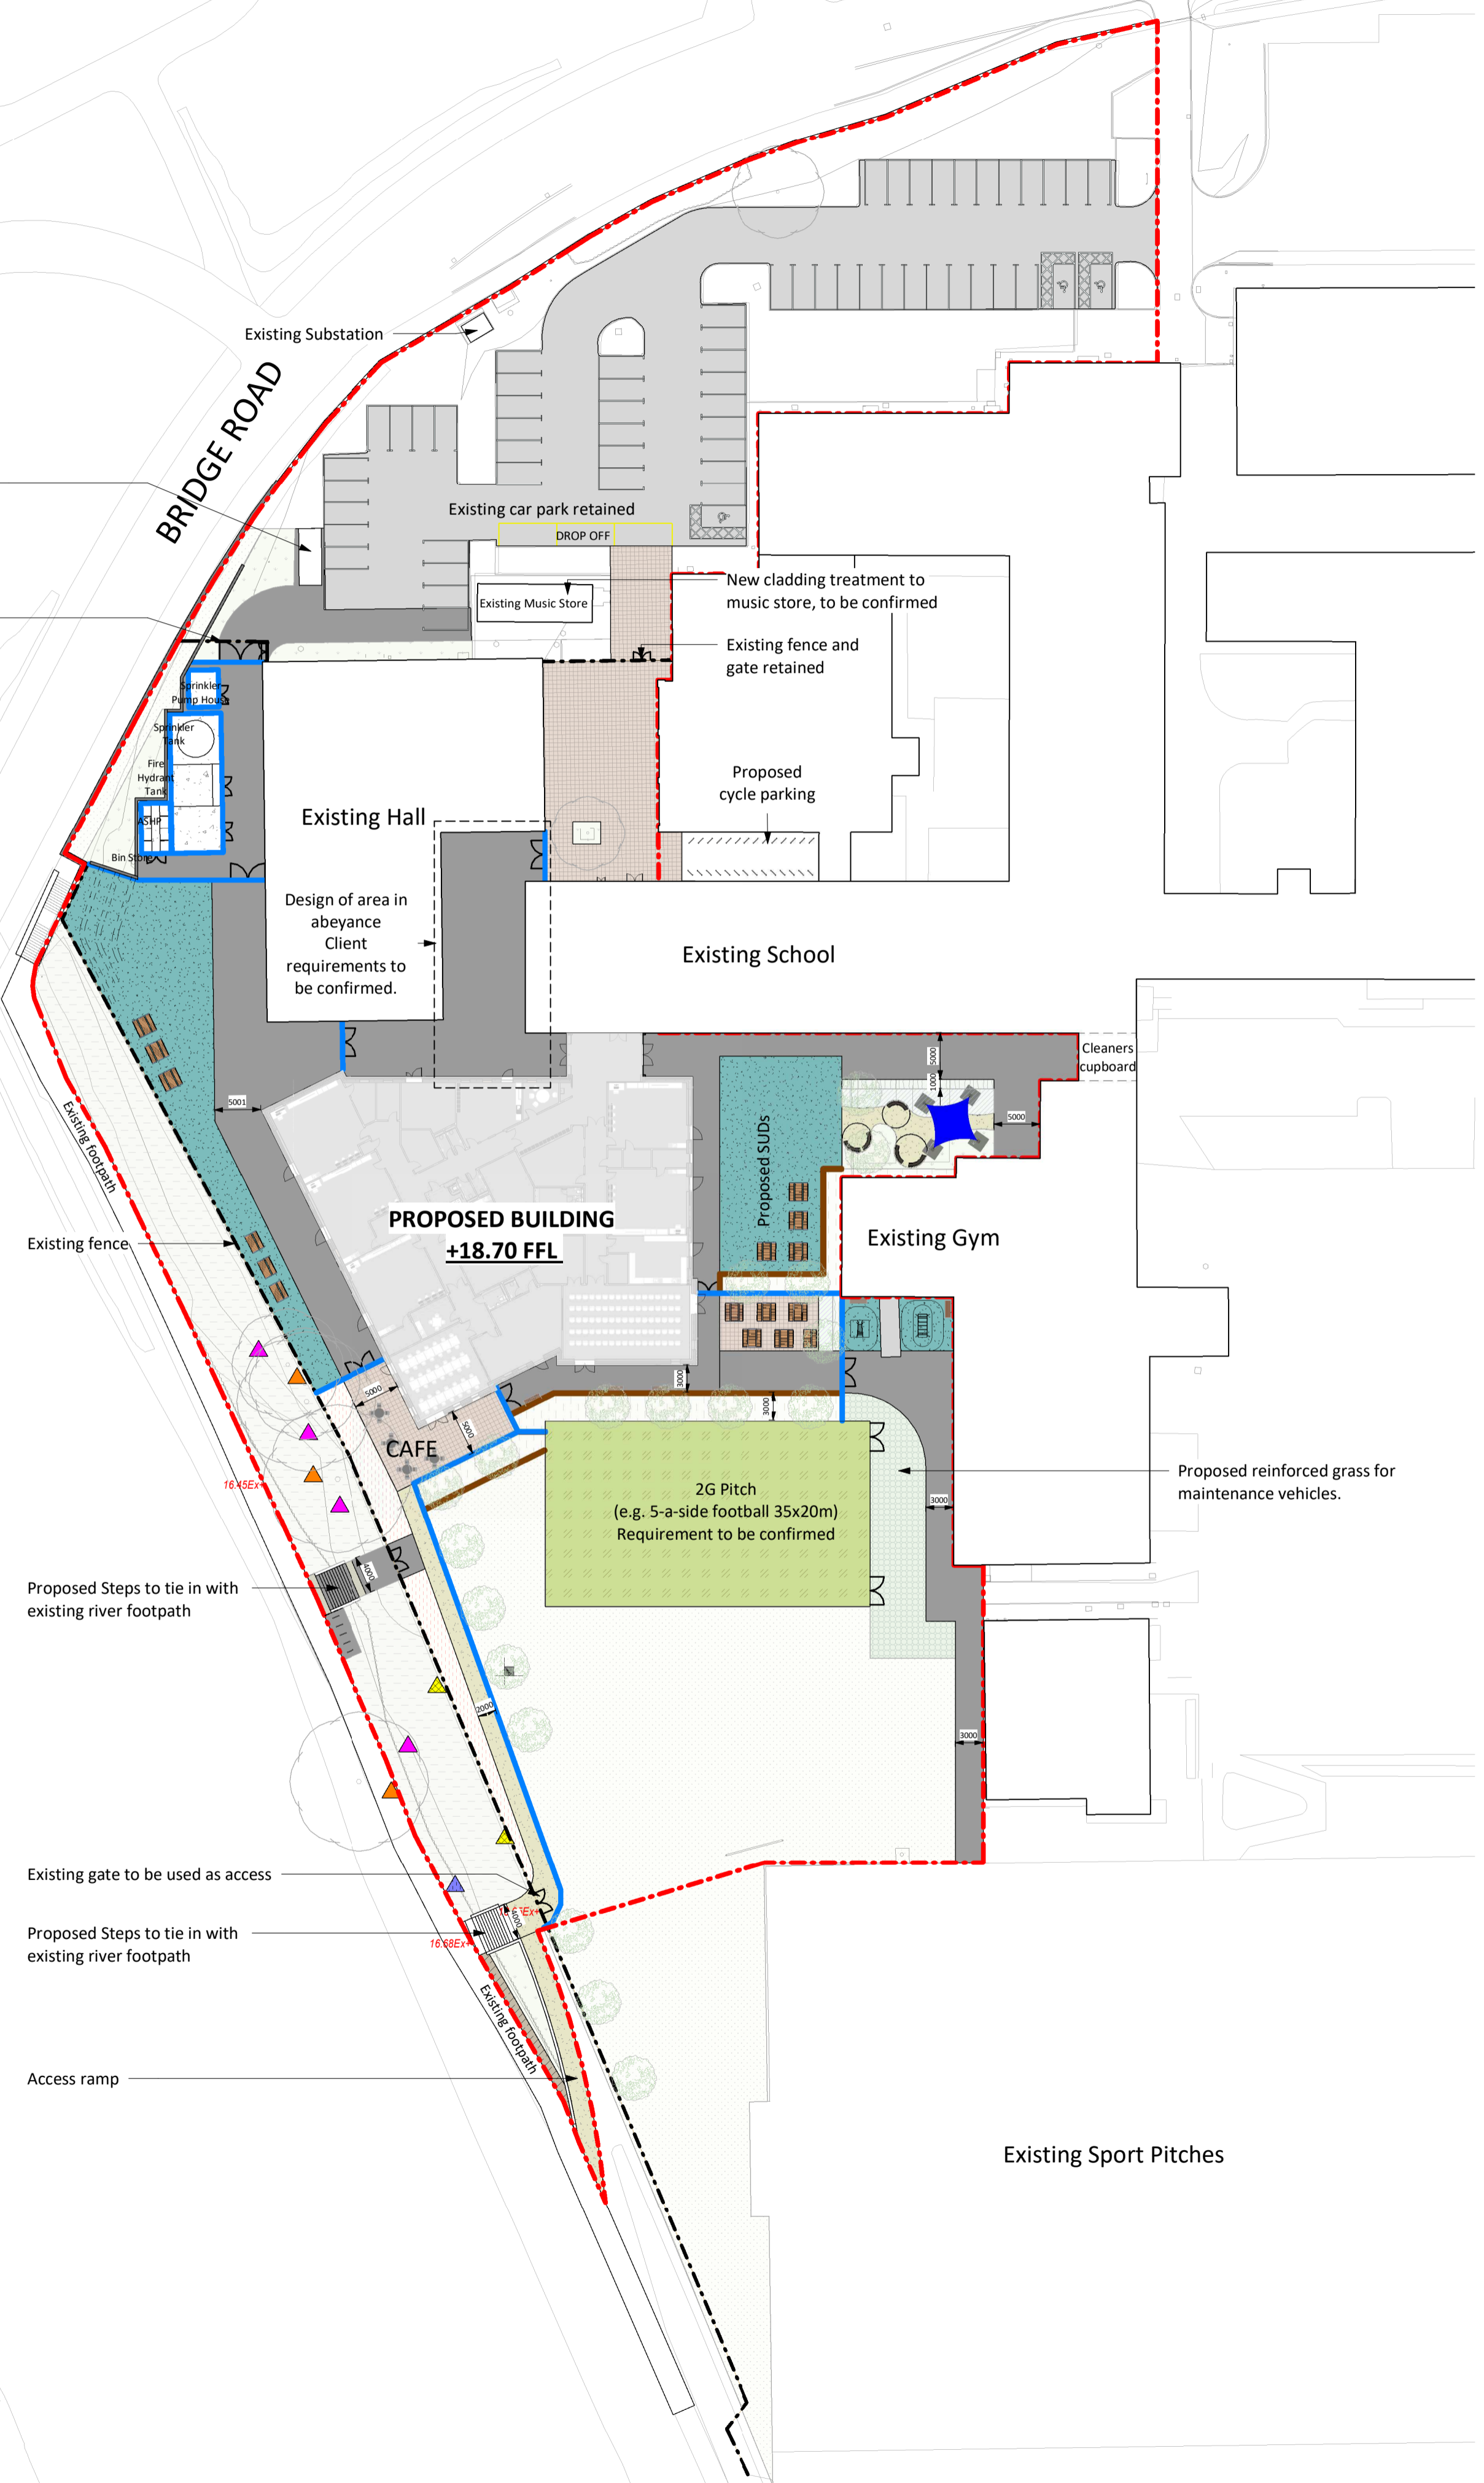


**LEGEND**

-  **Site Boundary**
-  **Proposed asphalt surface to pedestrian areas**  
Heavy duty build-ups will be required to servicing, maintenance and emergency access zone. Refer to Engineers plans for details
-  **Proposed asphalt surface to vehicular areas**
-  **Proposed resin bound paving**
-  **Proposed paving**
-  **Proposed reinforced grass for maintenance access**
-  **Proposed concrete slab to service area**
-  **Proposed wetpour**
-  **2G sports pitch**
-  **Bee bank (bare earth)**
-  Benches (hard wearing composite timber/recycled plastic)
-  Curved benches (hard wearing composite timber/recycled plastic)
-  Tables and benches (hard wearing composite timber/recycled plastic)
-  Canopy
-  Outdoor gym equipment
-  Cafe style tables and seating (hard wearing composite timber/recycled plastic)
-  Sheffield cycle stands
-  Knee rail
- FENCING**  
Refer to Landscape Hard Layout Plan for details, dwg no. GSRB-STL-XX-XX-DR-L-09180
-  **Existing Boundary Fence (to be retained)**  
Repairs and making good as required.
-  **Proposed Fencing**
- ECOLOGICAL ENHANCEMENTS**
-  Bird box (mounted on existing trees)
-  Bat box (mounted on existing trees)
-  Log piles
-  Hibernaculum
-  **Bee bank (bare earth)**

- NOTE:**
- For levels and drainage information refer to engineers plans and details.
  - All roof rain water run-off to discharge via green roof system or rain gardens.
  - All other landscaping borders are purely ornamental with no dual drainage function.
  - Refer to McCanns lighting drawings for external lighting design.



S4	P36	01/11/23	Update to PAC	
S4	P32	28/09/23	Updates to landscape design following client meeting/feedback	
S4	P29	22/09/23	STAGE 3 ISSUE	
STATUS	REV	DATE	DESCRIPTION	REVISED BY
				CMS
CLIENT				CHECKED BY
AECOM				CS
ORIGINATOR NO				155452

CONSULTANT  
**STRIDE TREGLOWN**  
 www.stride-treglown.com © Stride Treglown Limited 2020  
 PROJECT  
**Ysgol Glantaf SRB**  
 Bridge Road, Cardiff CF14 2JL

DRAWING TITLE  
**Landscape Hard Layout Plan - including external furniture**

STATUS CODE	SCALE
<b>S4 : Suitable for stage approval</b>	<b>1 : 500@A1</b>
DRAWING USAGE:	
PROJECT - ORIGINATOR - VOLUME - LEVEL - TYPE - ROLE - CLASS - NUMBER	STATUS - REVISION
GSRB-STL-XX-XX-DR-L-09160	S4_P36